

GRONDPLAN


The floor plan shows a rectangular building with a complex internal layout. On the left side, there are two bedrooms, each with a bed and a wardrobe. Below the bedrooms are two bathrooms, each with a toilet, sink, and shower. A central hallway connects these rooms. To the right of the hallway is a large living area with a sofa and a coffee table. Adjacent to the living area is a dining area with a table and chairs. The kitchen is located at the bottom right, featuring a sink, stove, and refrigerator. A large window or glass door is on the right side of the building. The plan includes various dimensions for rooms and furniture, as well as structural elements like columns and stairs. The text 'plafondhoogte 263' and 'plafondhoogte 260' indicates ceiling heights in different sections. The text 'koepel' is located near a large window. The text 'electriciteit', 'CV', 'WM', and 'DK' are located near the bottom right corner, indicating utility areas. The text 'oven microgolf' is located near the kitchen area. The text 'D' and 'C' are located at the top and bottom of the plan, indicating orientation.

UDIO GREGOIR


schaal 1:50

I 1204 Ankerrui | Antwerpen | Inrichting loft | Grondplan | Voorontwerp | DATUM 08.05.2012 STUDIO GREGOIR TOLSTRAAT 44 B- 2000 ANTWERPEN M.0494.29.75.69
HET ONTWERP BLIJFT EIGENDOM VAN STUDIO GREGOIR BVBA EN MAG NIET WORDEN GEPUBLICEERD - OF GECOPIEERD ZONDER TOESTEMMING VAN STUDIO GREGOIR BVBA

SNEDE AB

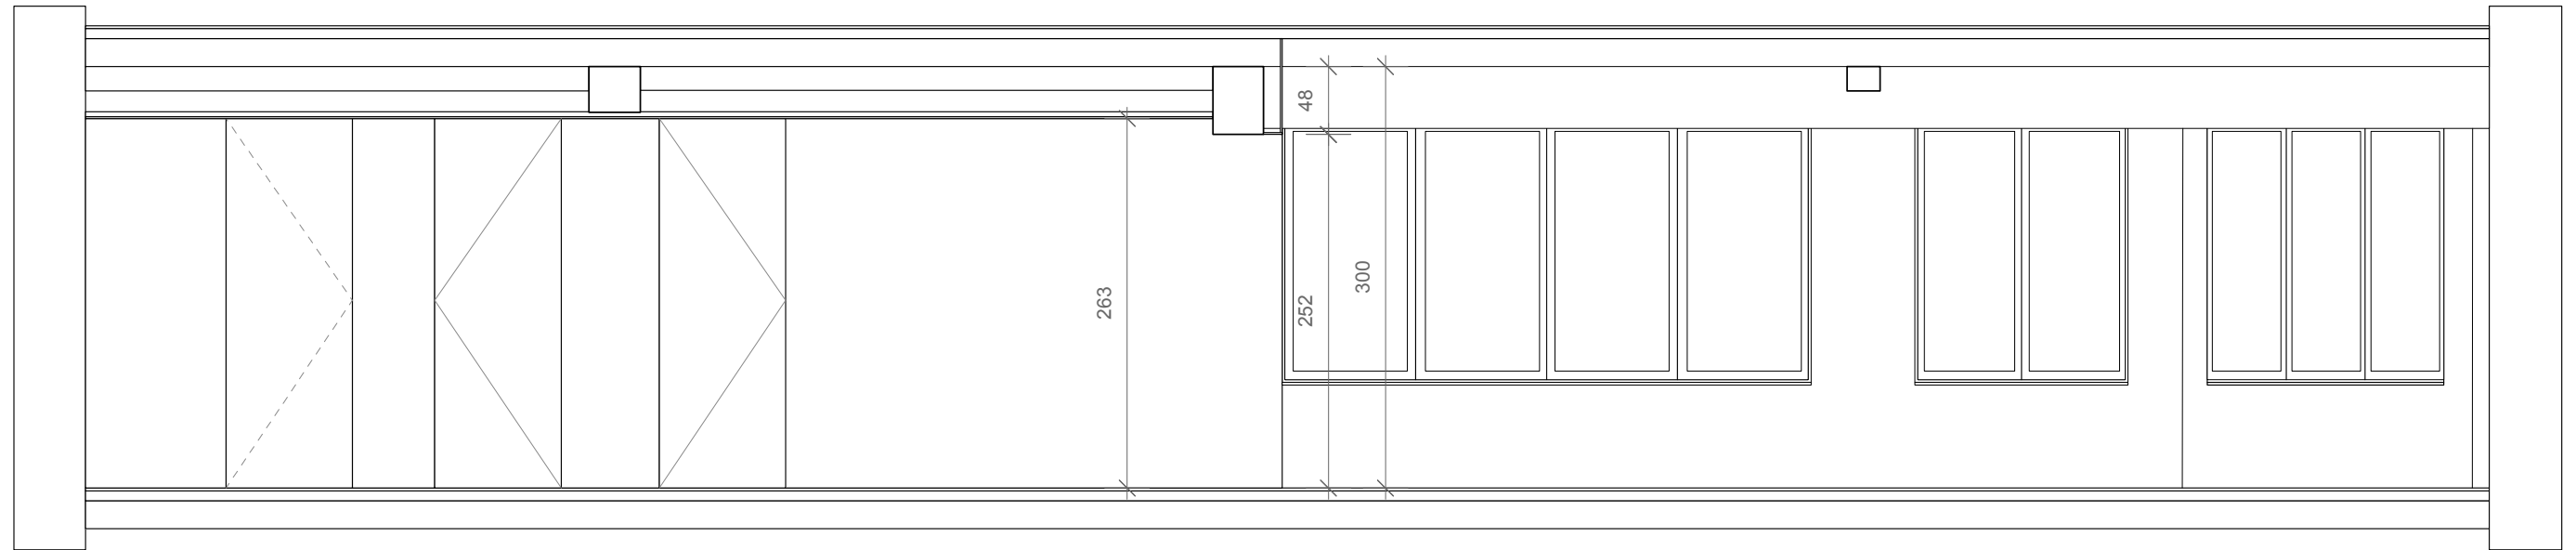

SNEDE CD

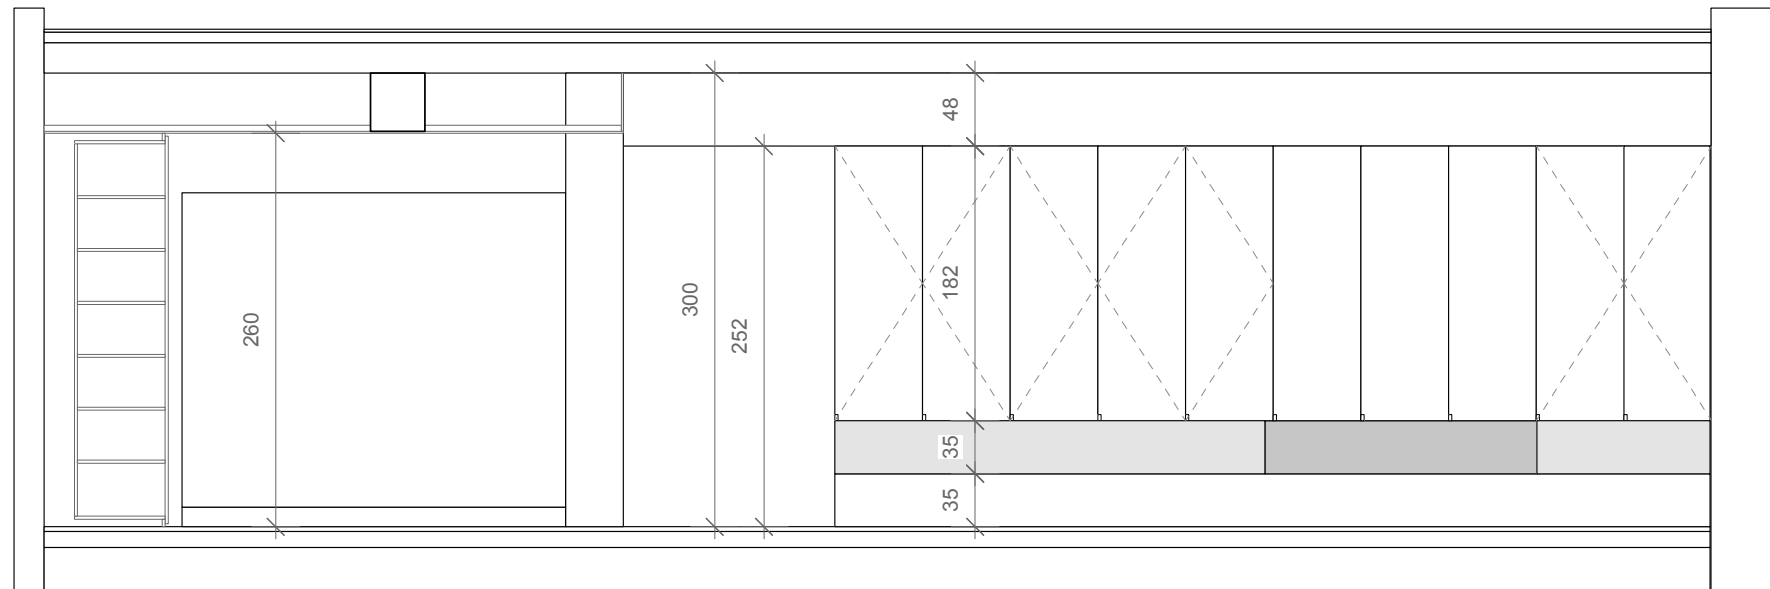

STUDIO GREGOIR

schaal 1:50

I 1204 Ankerrui I Antwerpen I Inrichting loft I Snedes I Voorontwerp I DATUM 08.05.2012 STUDIO GREGOIR TOLSTRAAT 44 B- 2000 ANTWERPEN M.0494.29.75.69
HET ONTWERP BLIJFT EIGENDOM VAN STUDIO GREGOIR BVBA EN MAG NIET WORDEN GEPUBLICEERD - OF GEKOPIEERD ZONDER TOESTEMMING VAN STUDIO GREGOIR BVBA