



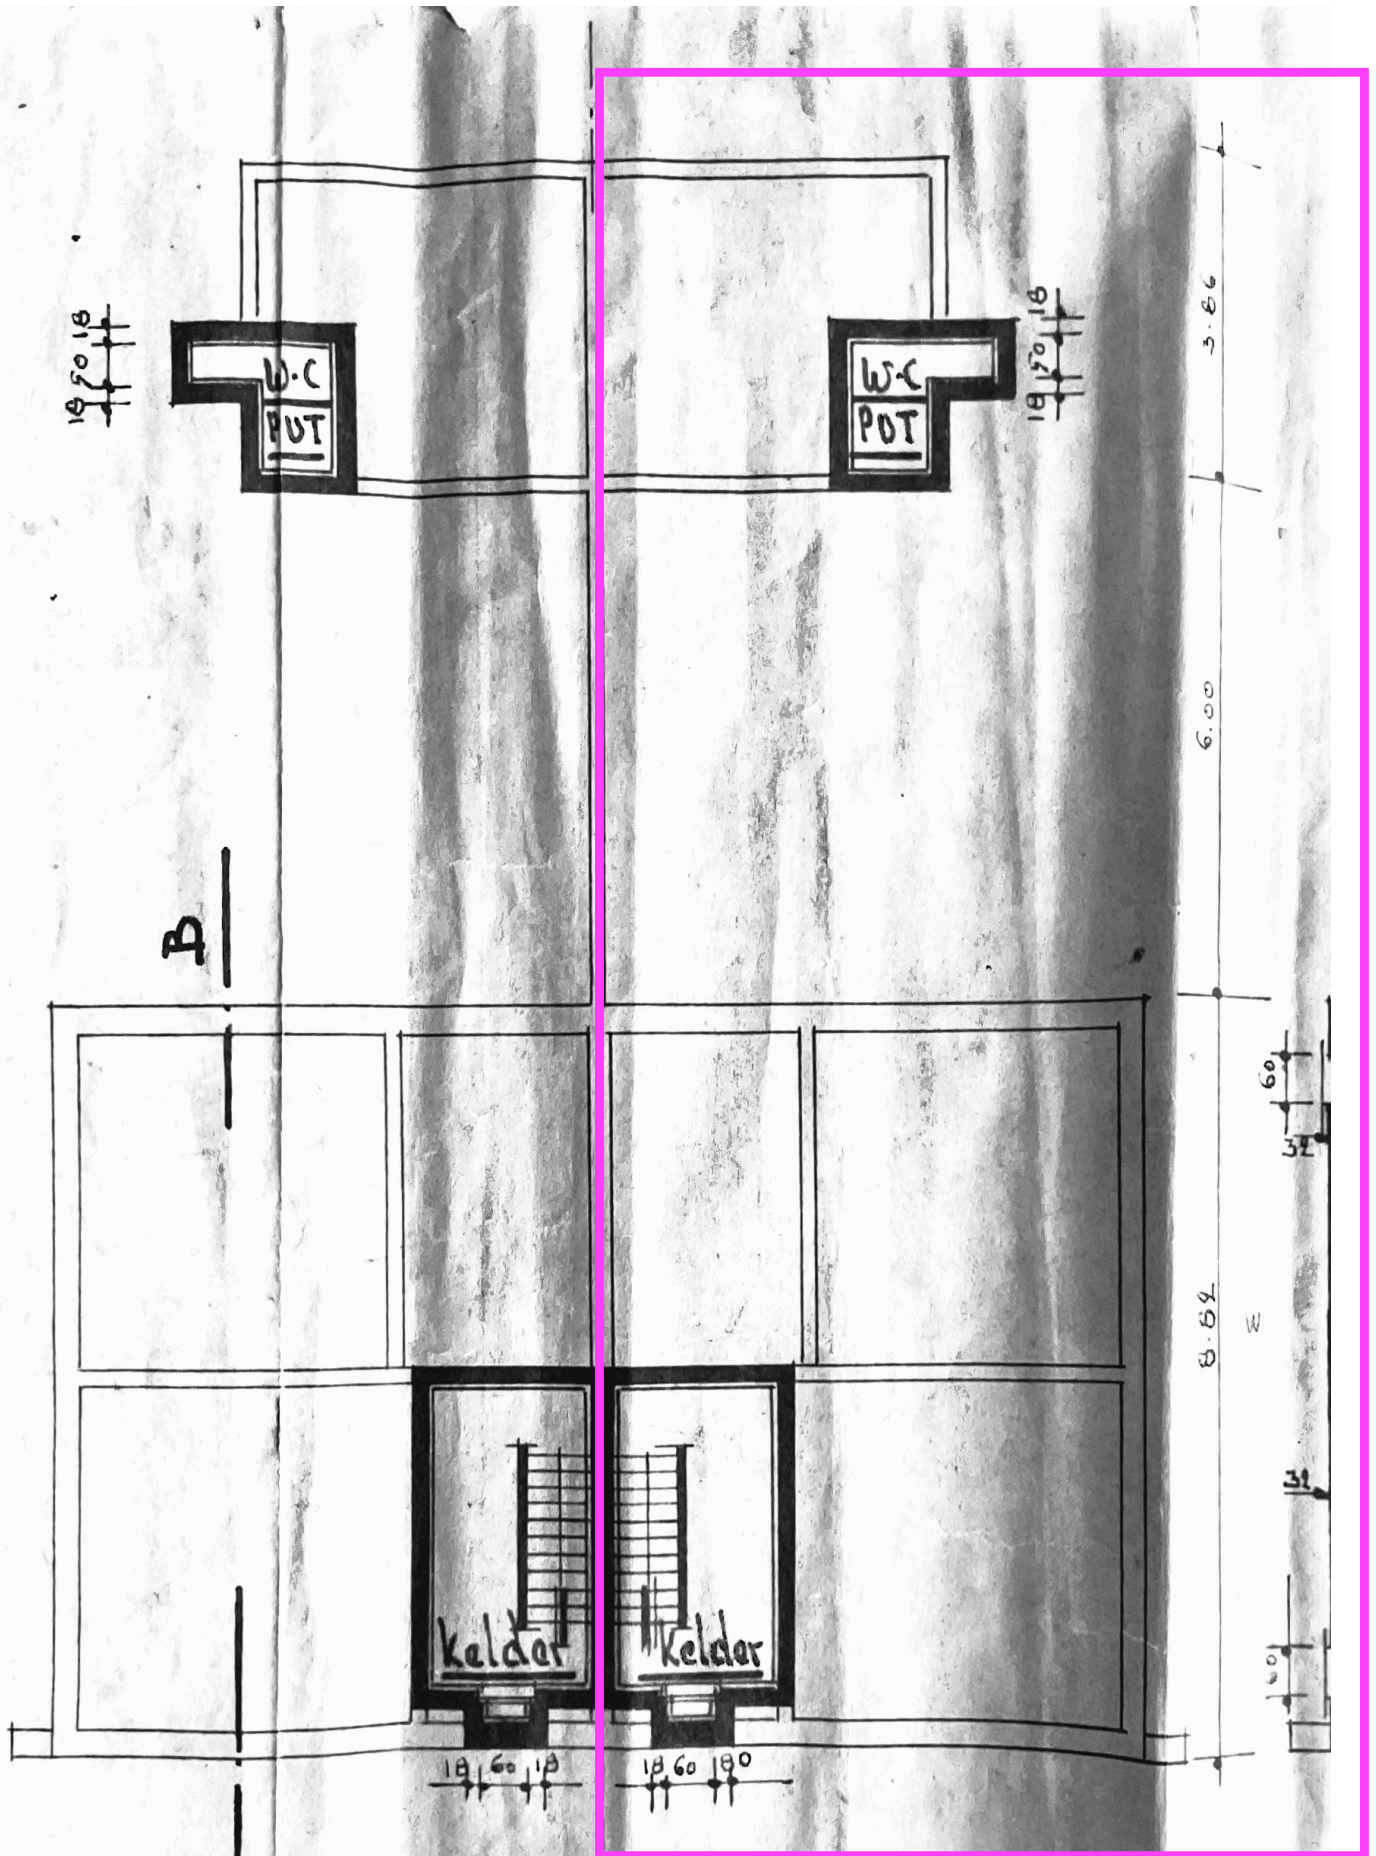

Rechtse woning

kelderplan -

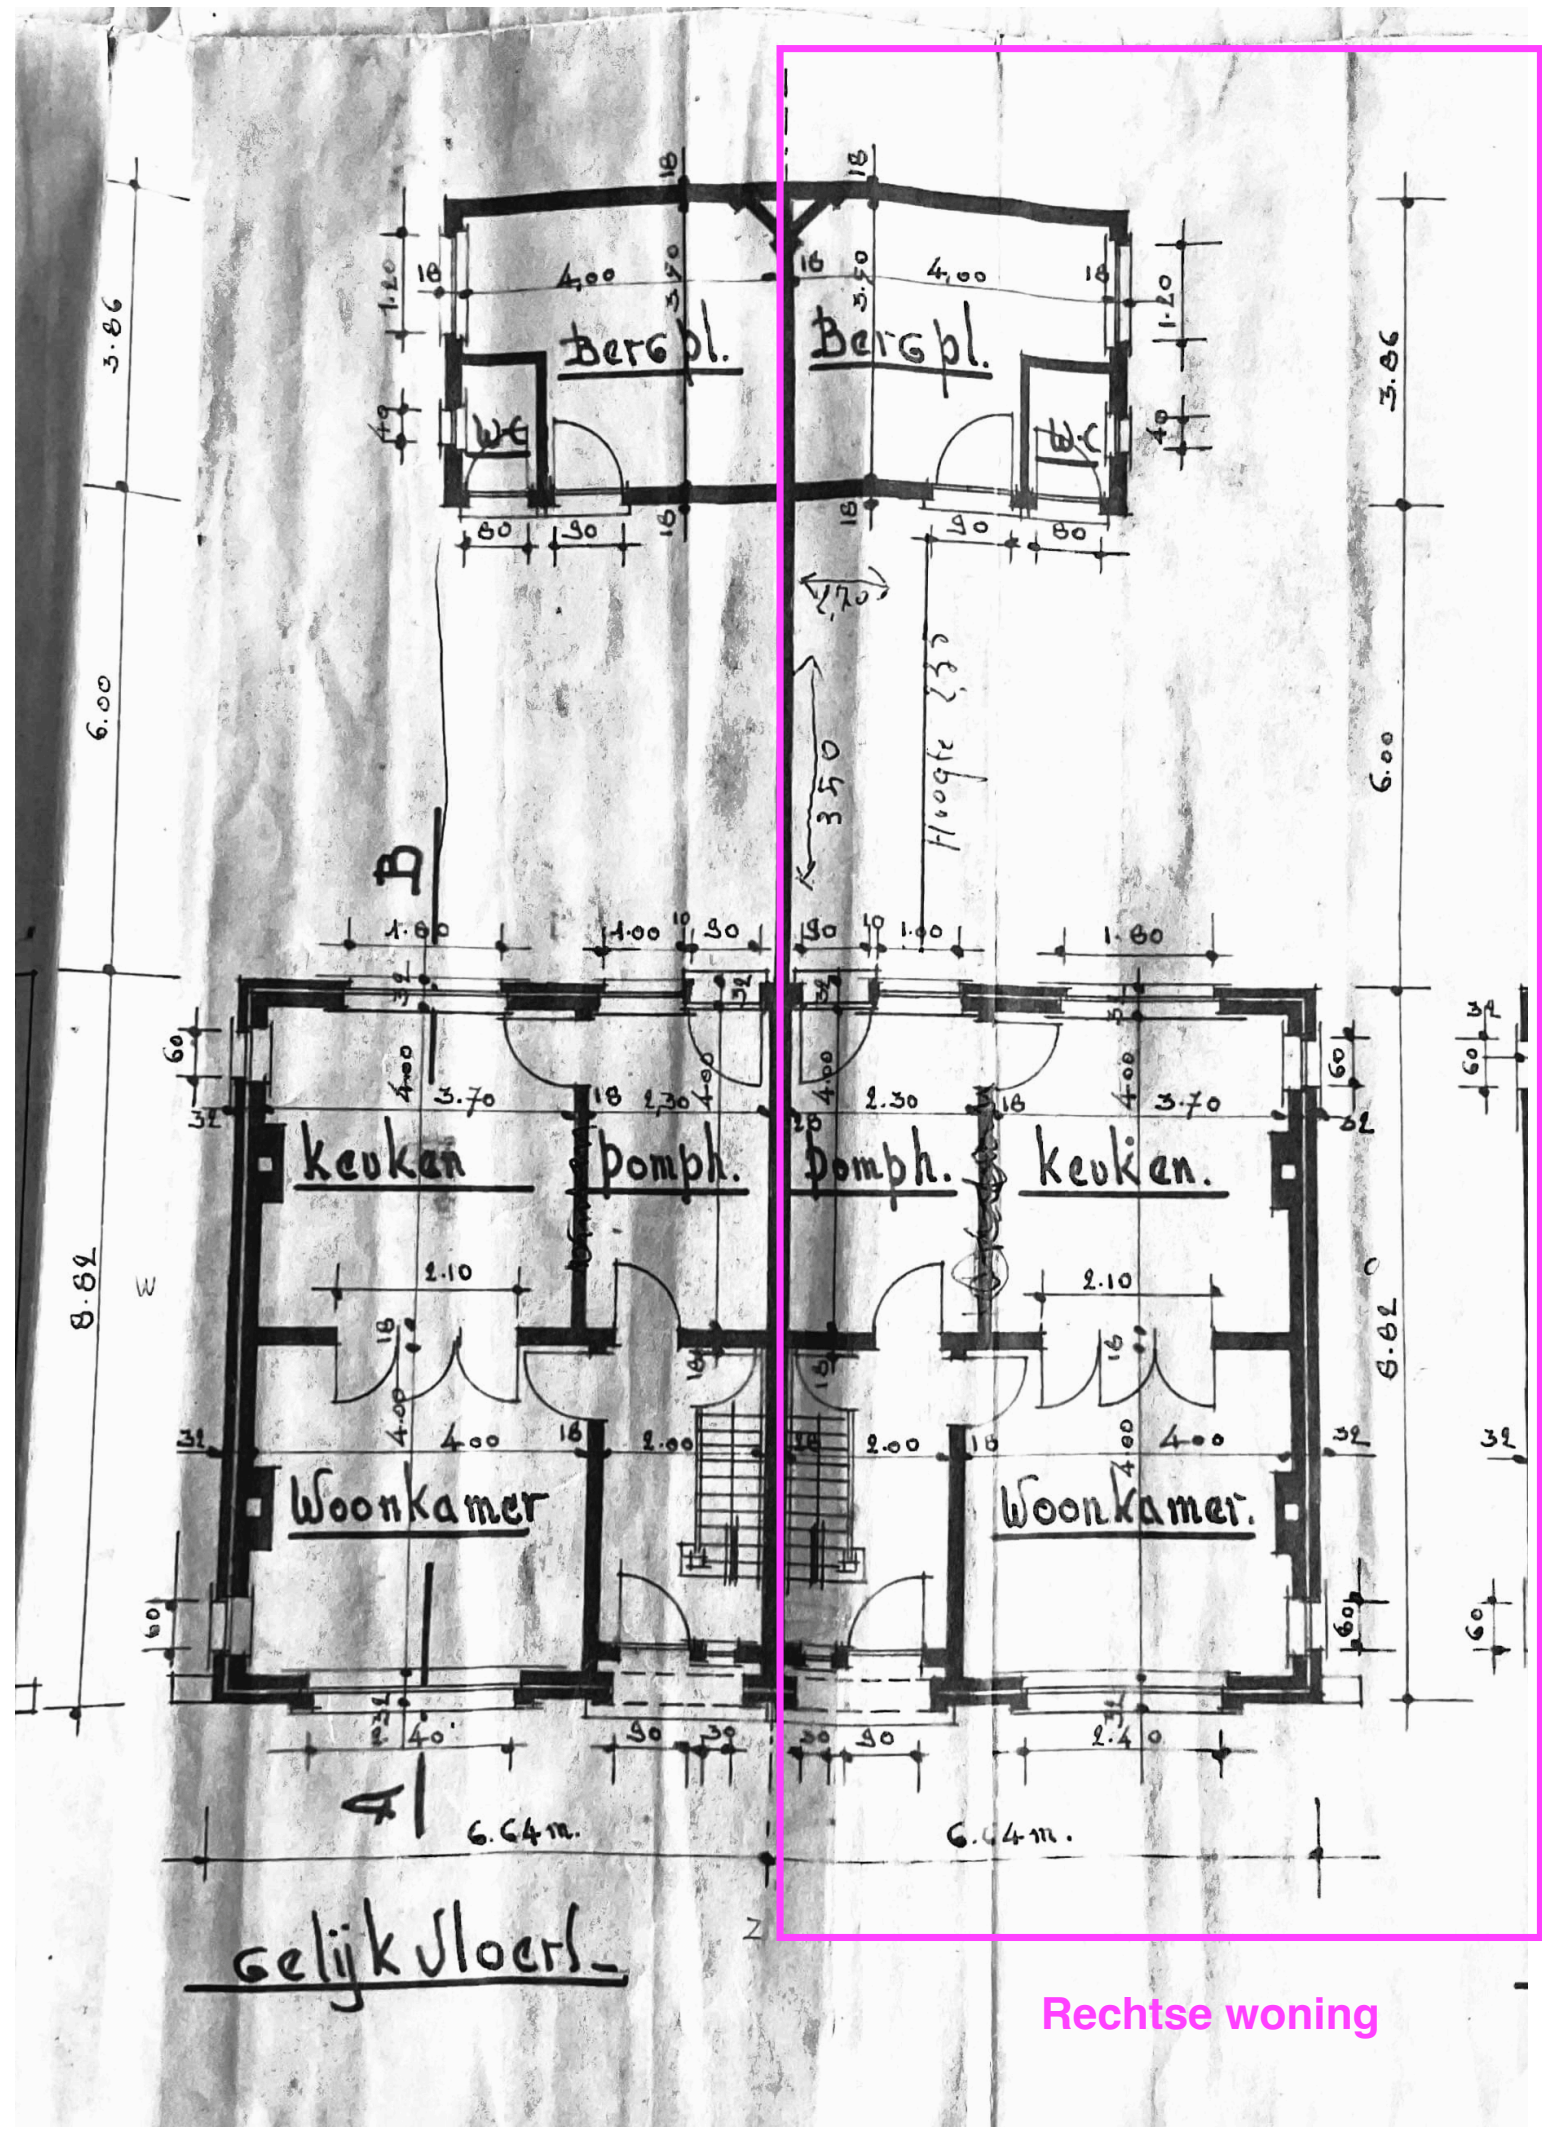



LIGGINGS

Section B-1
nommer. 385/d
Schaal. 1/500



Rechtse woning