
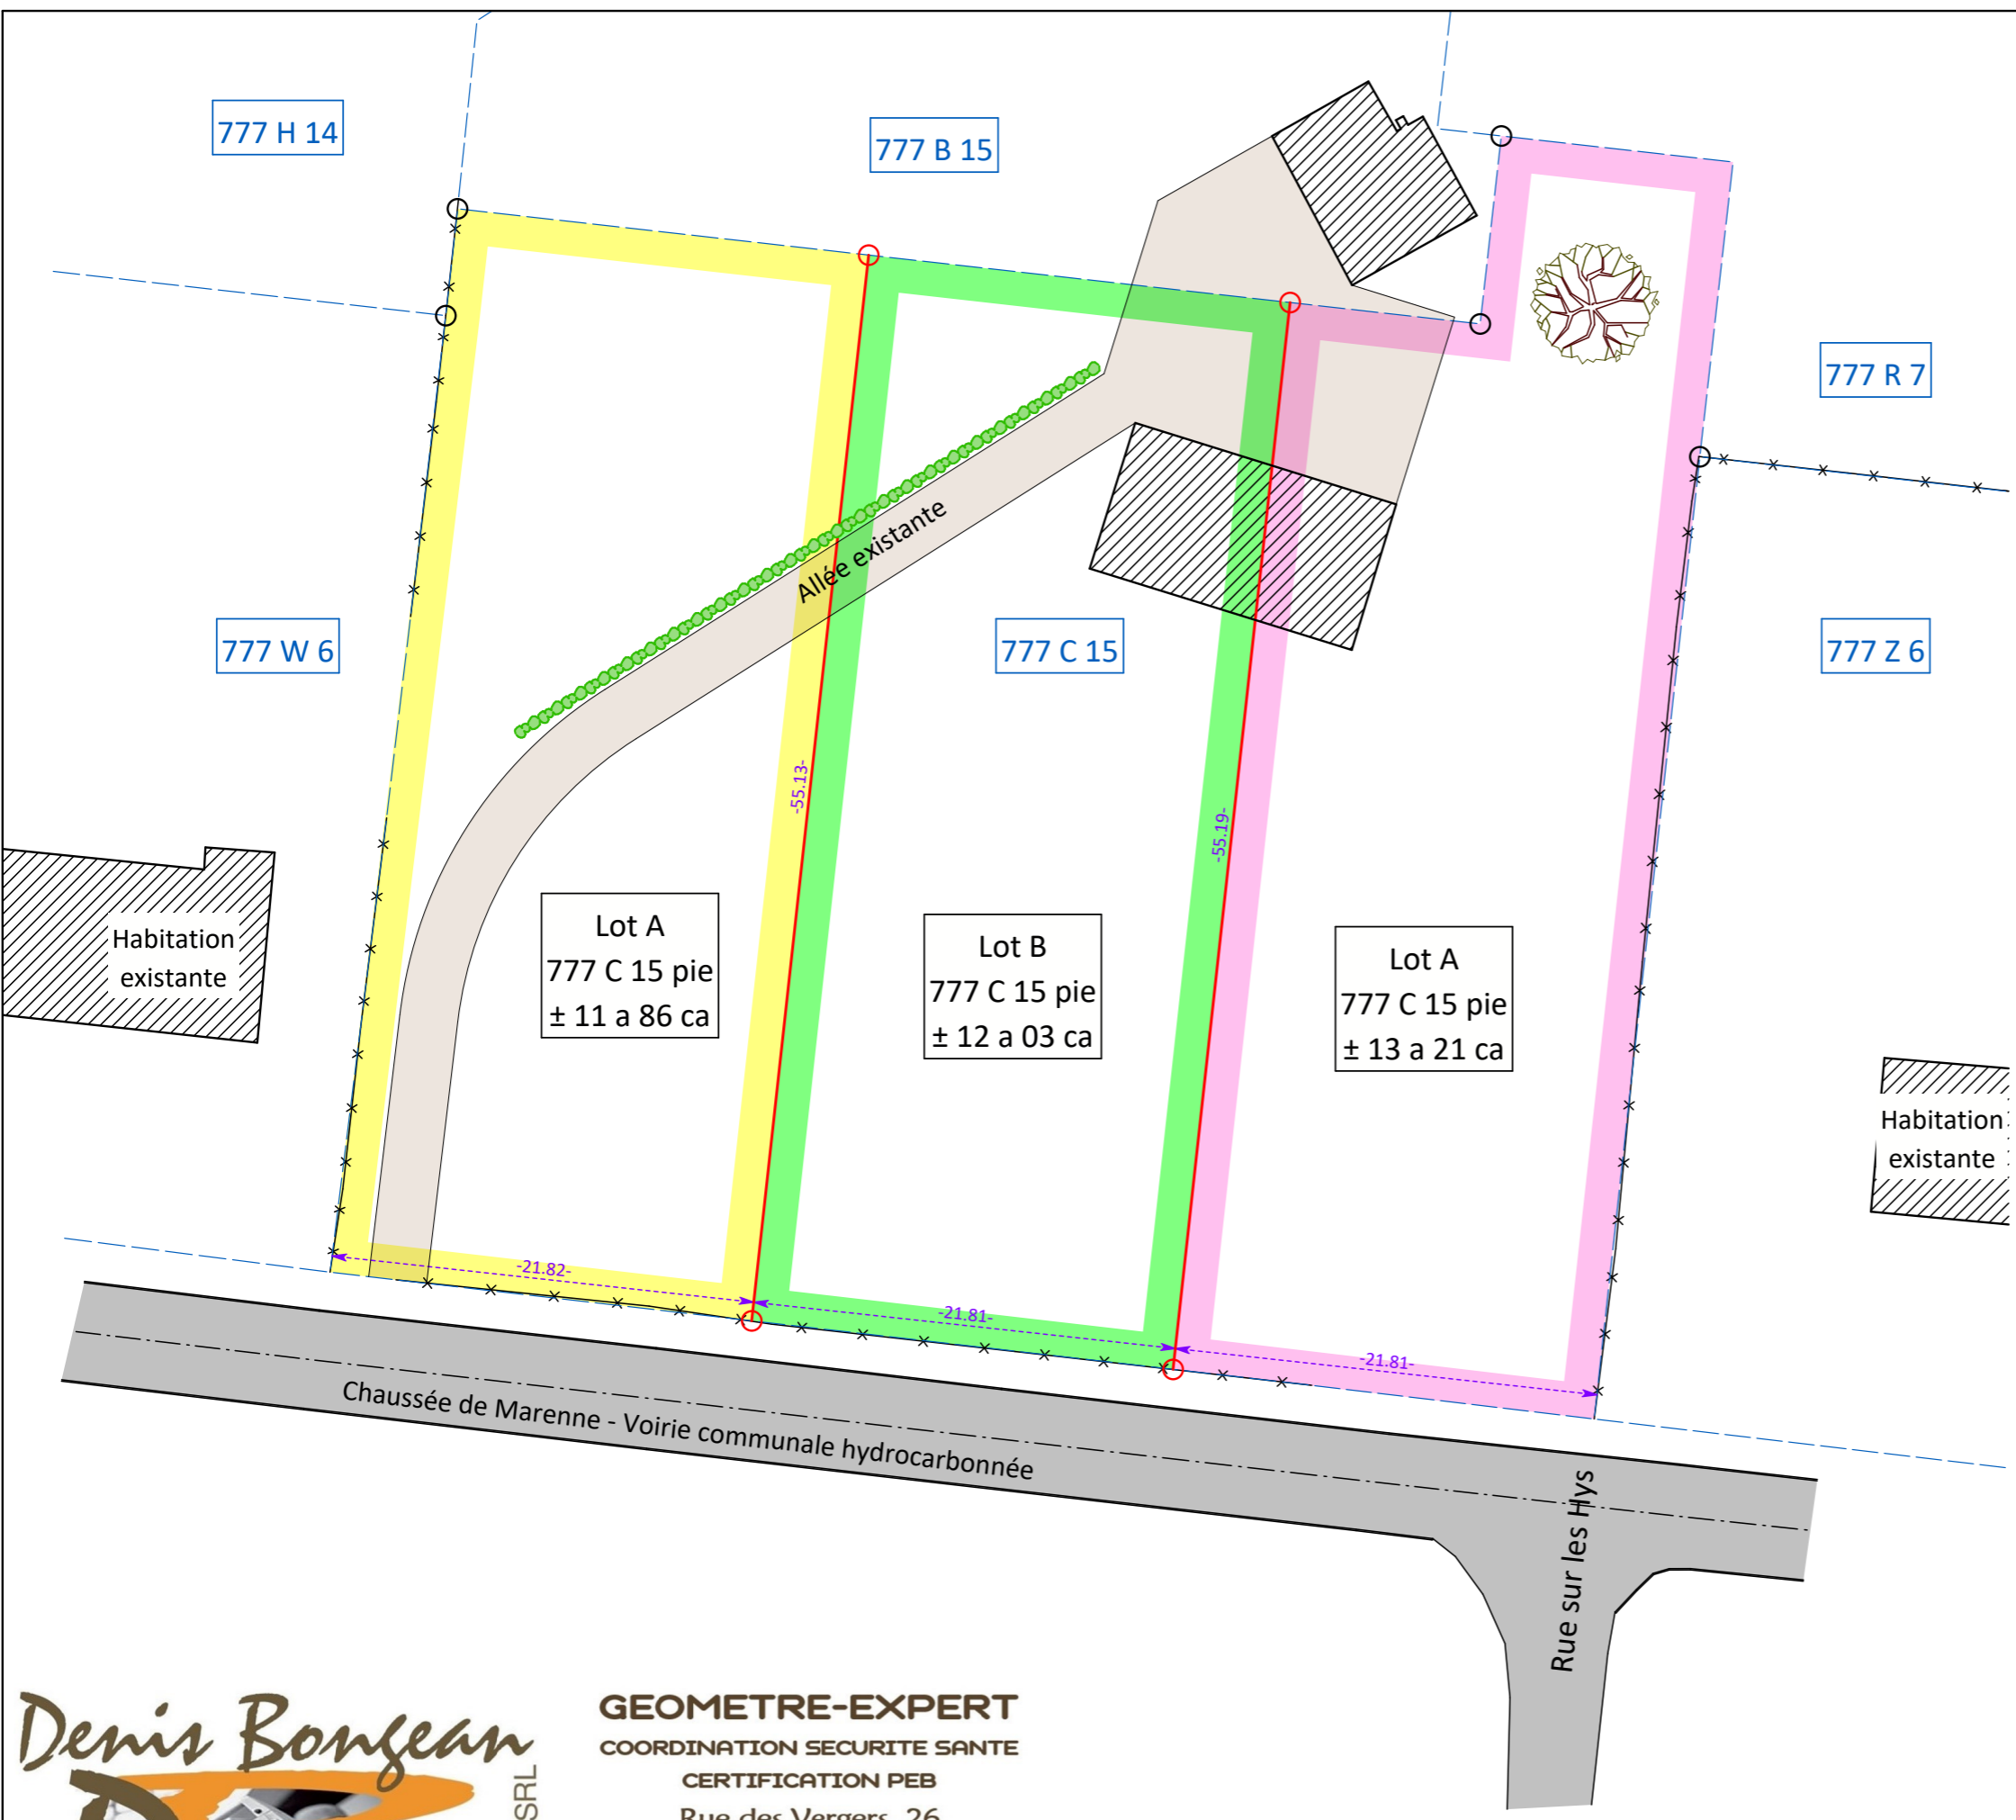


# PROPOSITION DE DIVISION EN 3 LOTS (C.U.2)

**PROBAN SRL**  
Chaussée de Marenne  
**6900 - MARCHE-EN-FAMENNE**

Echelle : 1/350 - le 10/09/2024

MARCHE-EN-FAMENNE - 1/MARCHE-EN-FAMENNE - B - 777 C 15

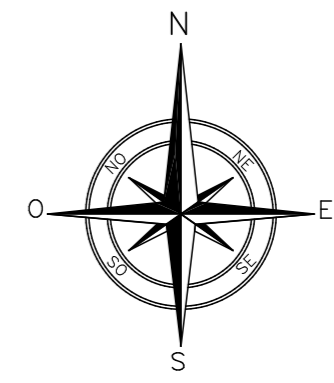

**GEOMETRE-EXPERT**  
COORDINATION SECURITE SANTE  
CERTIFICATION PEB  
Rue des Vergers, 26  
6990 - HOTTON  
0486/134 183  
info@denisbonjean.be