


Etage 1 **1:100**

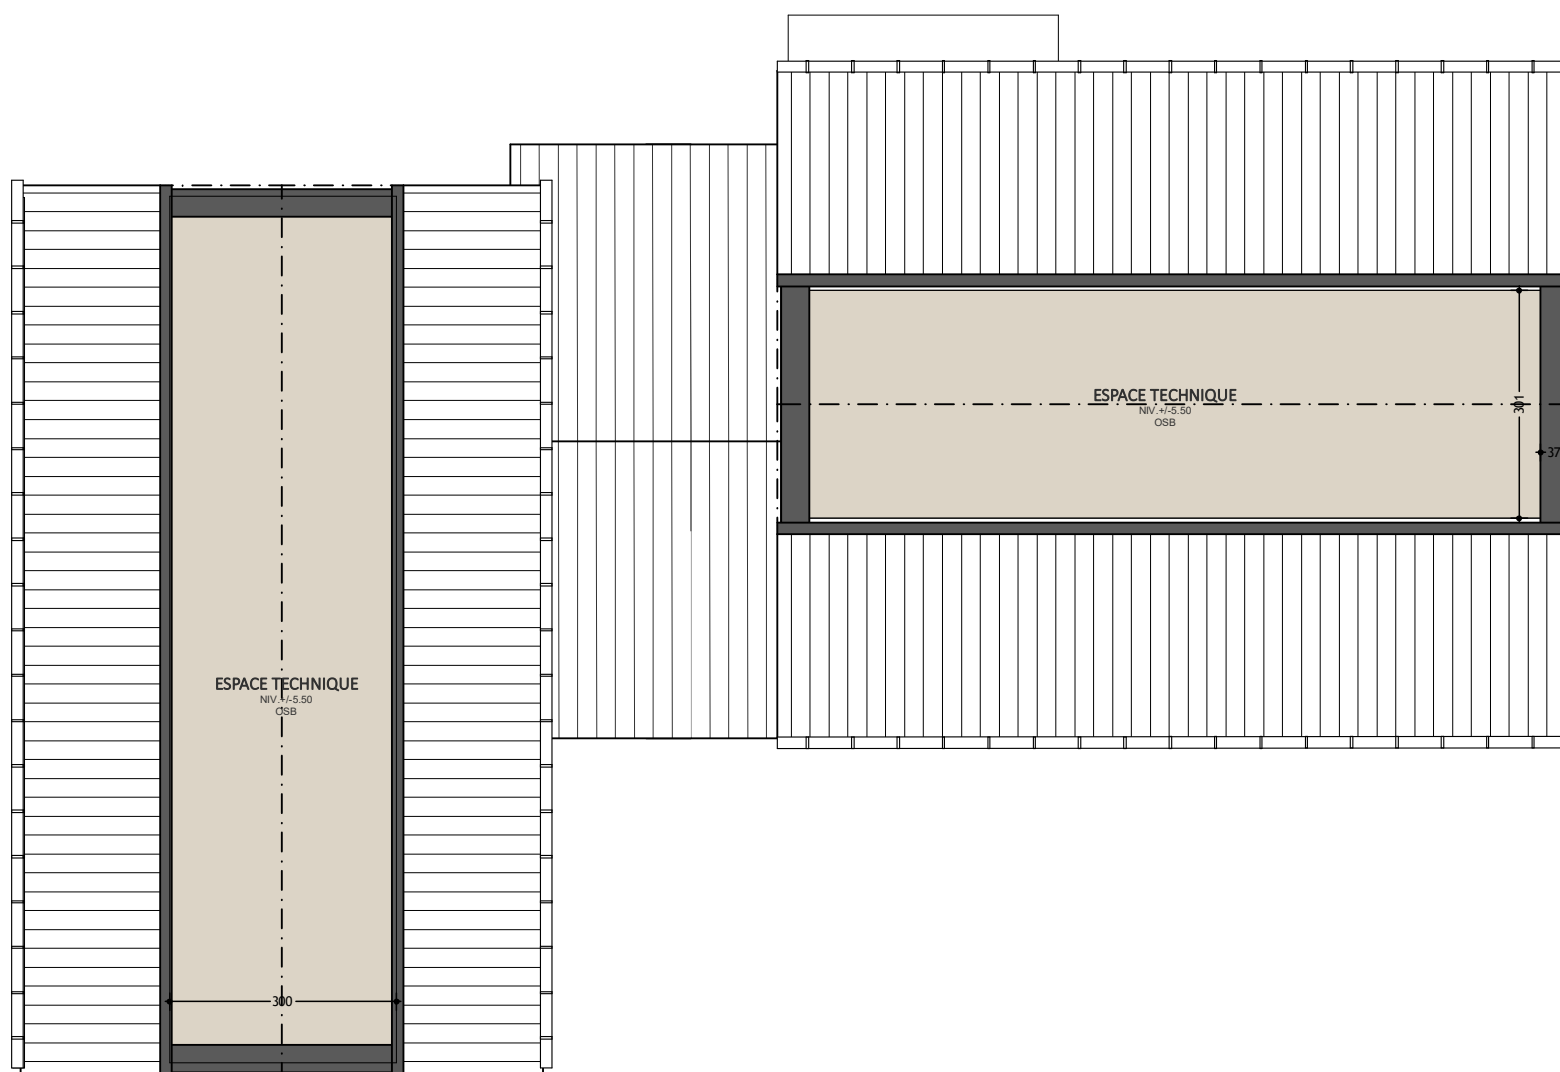

Grenier **1:100**