


fen WC = 60 x 123
vitrage L = 29 cm.

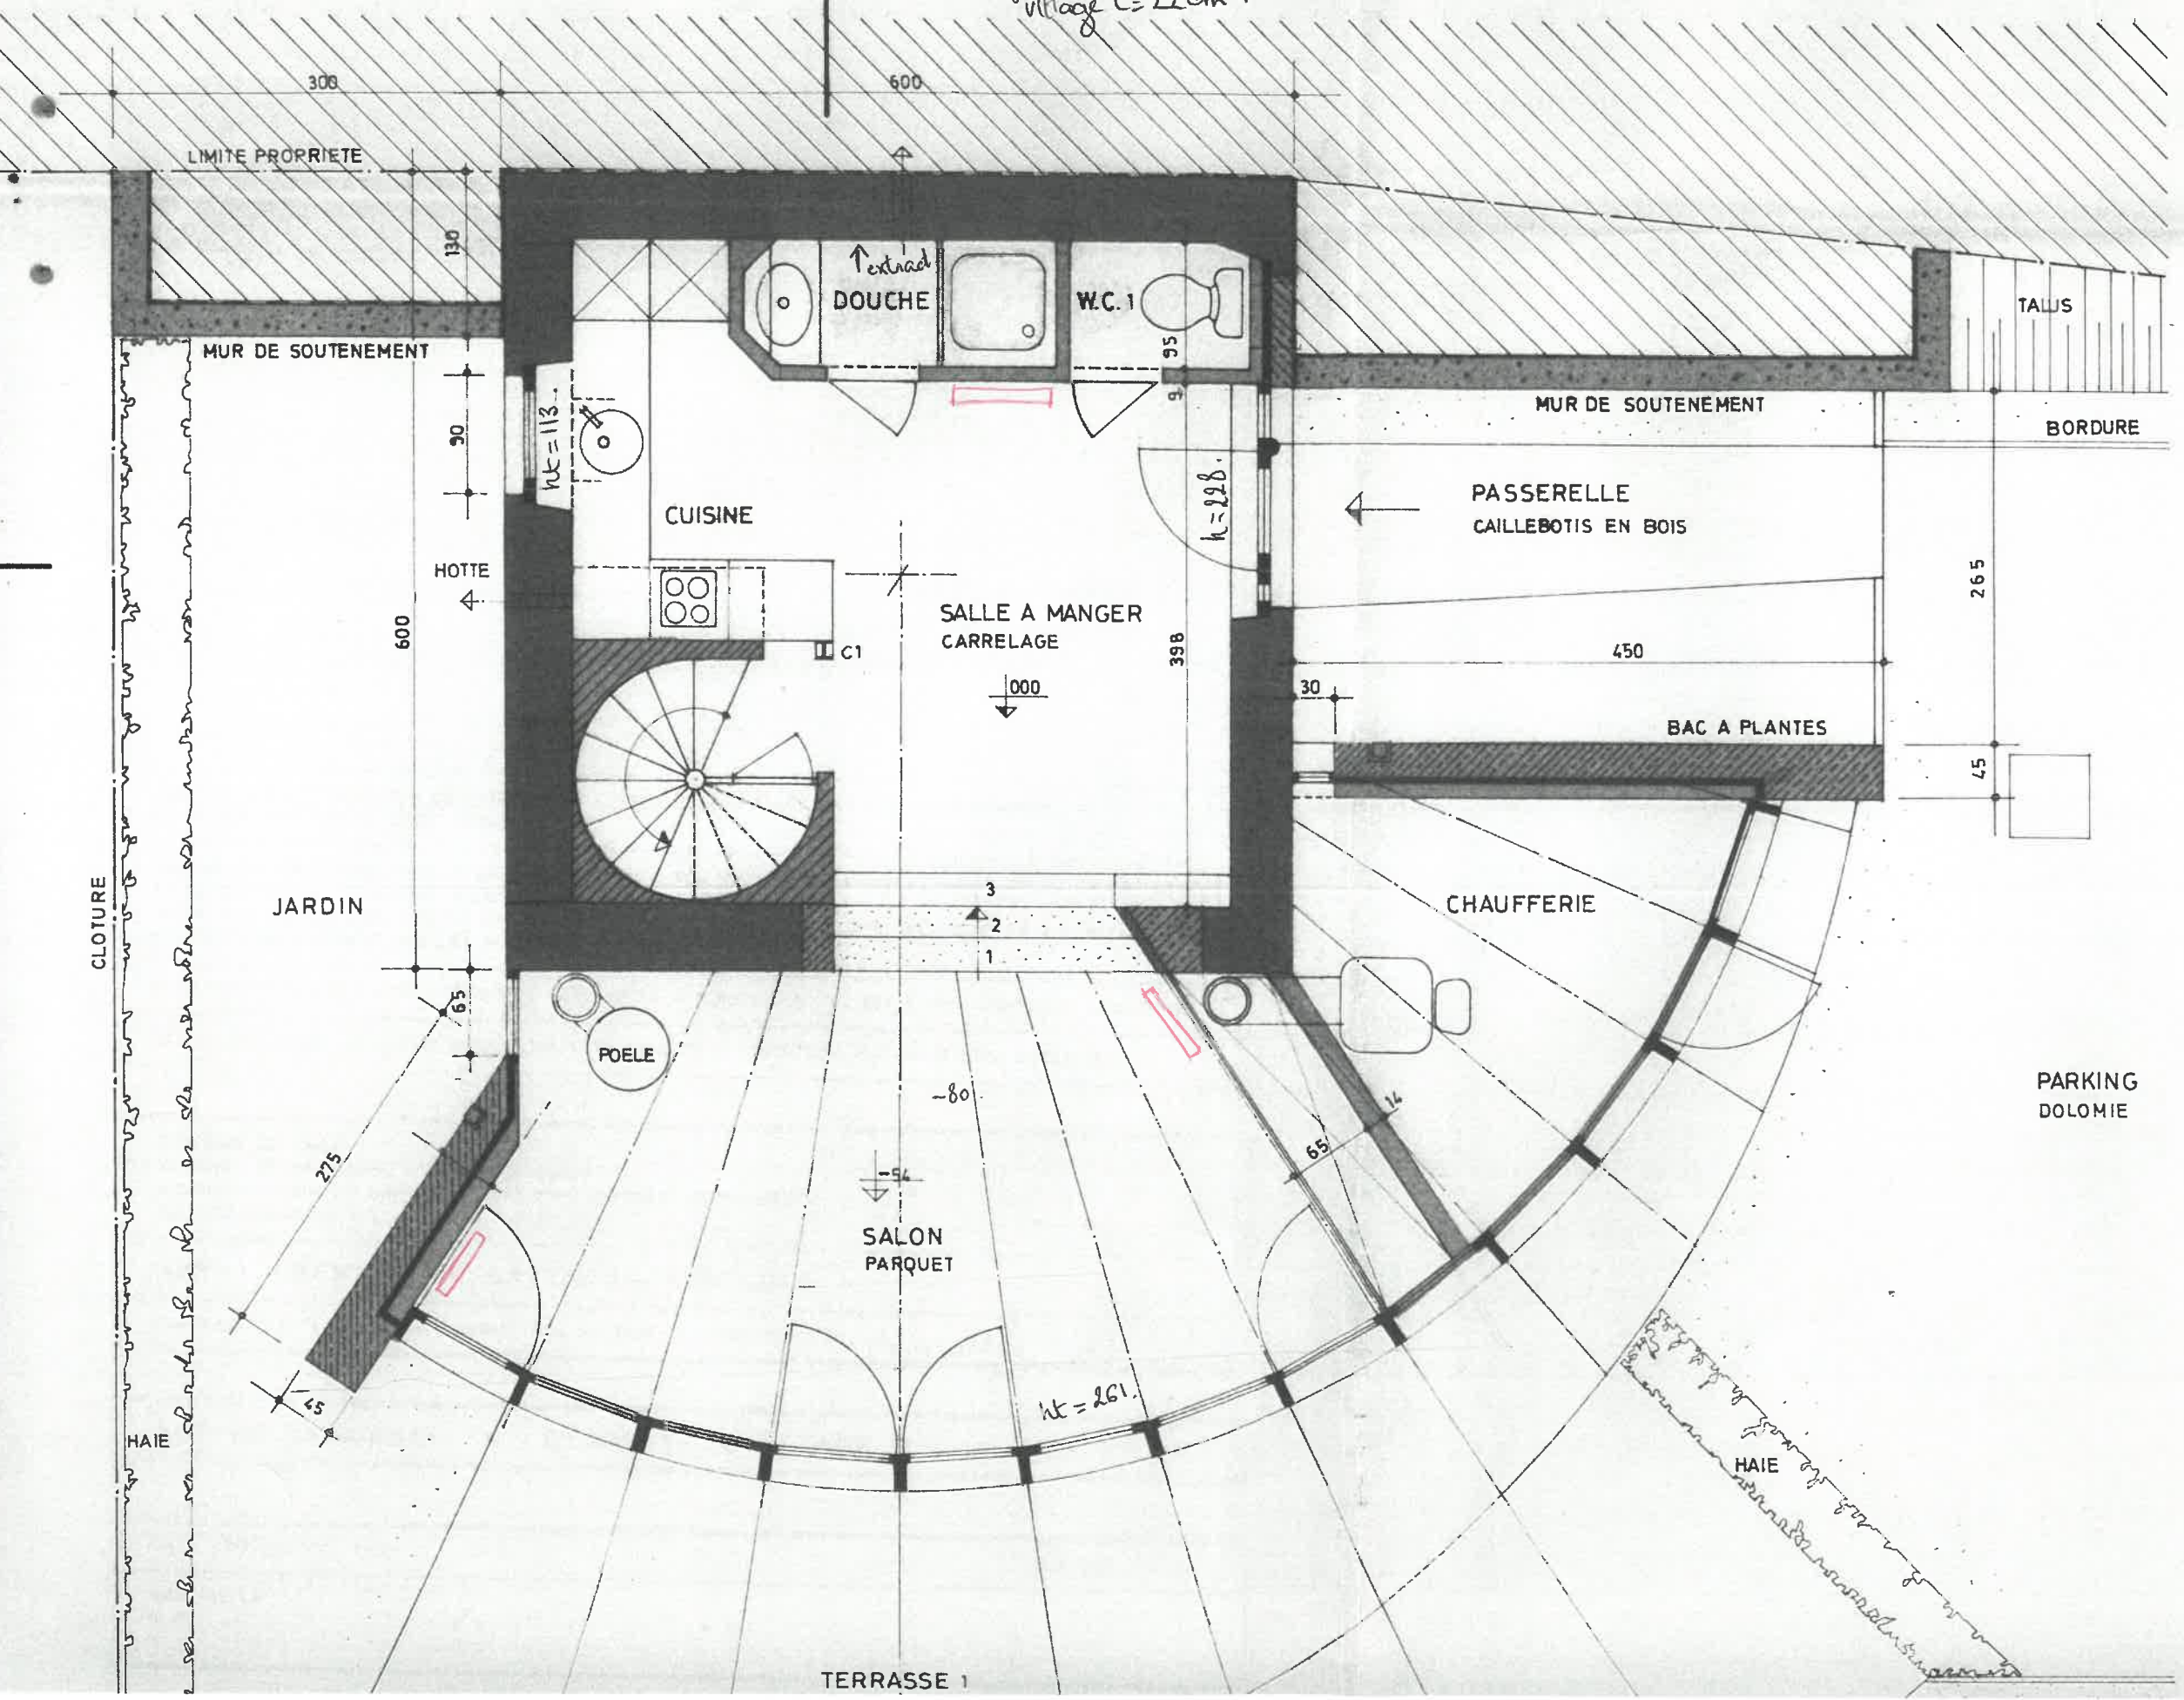

600

