


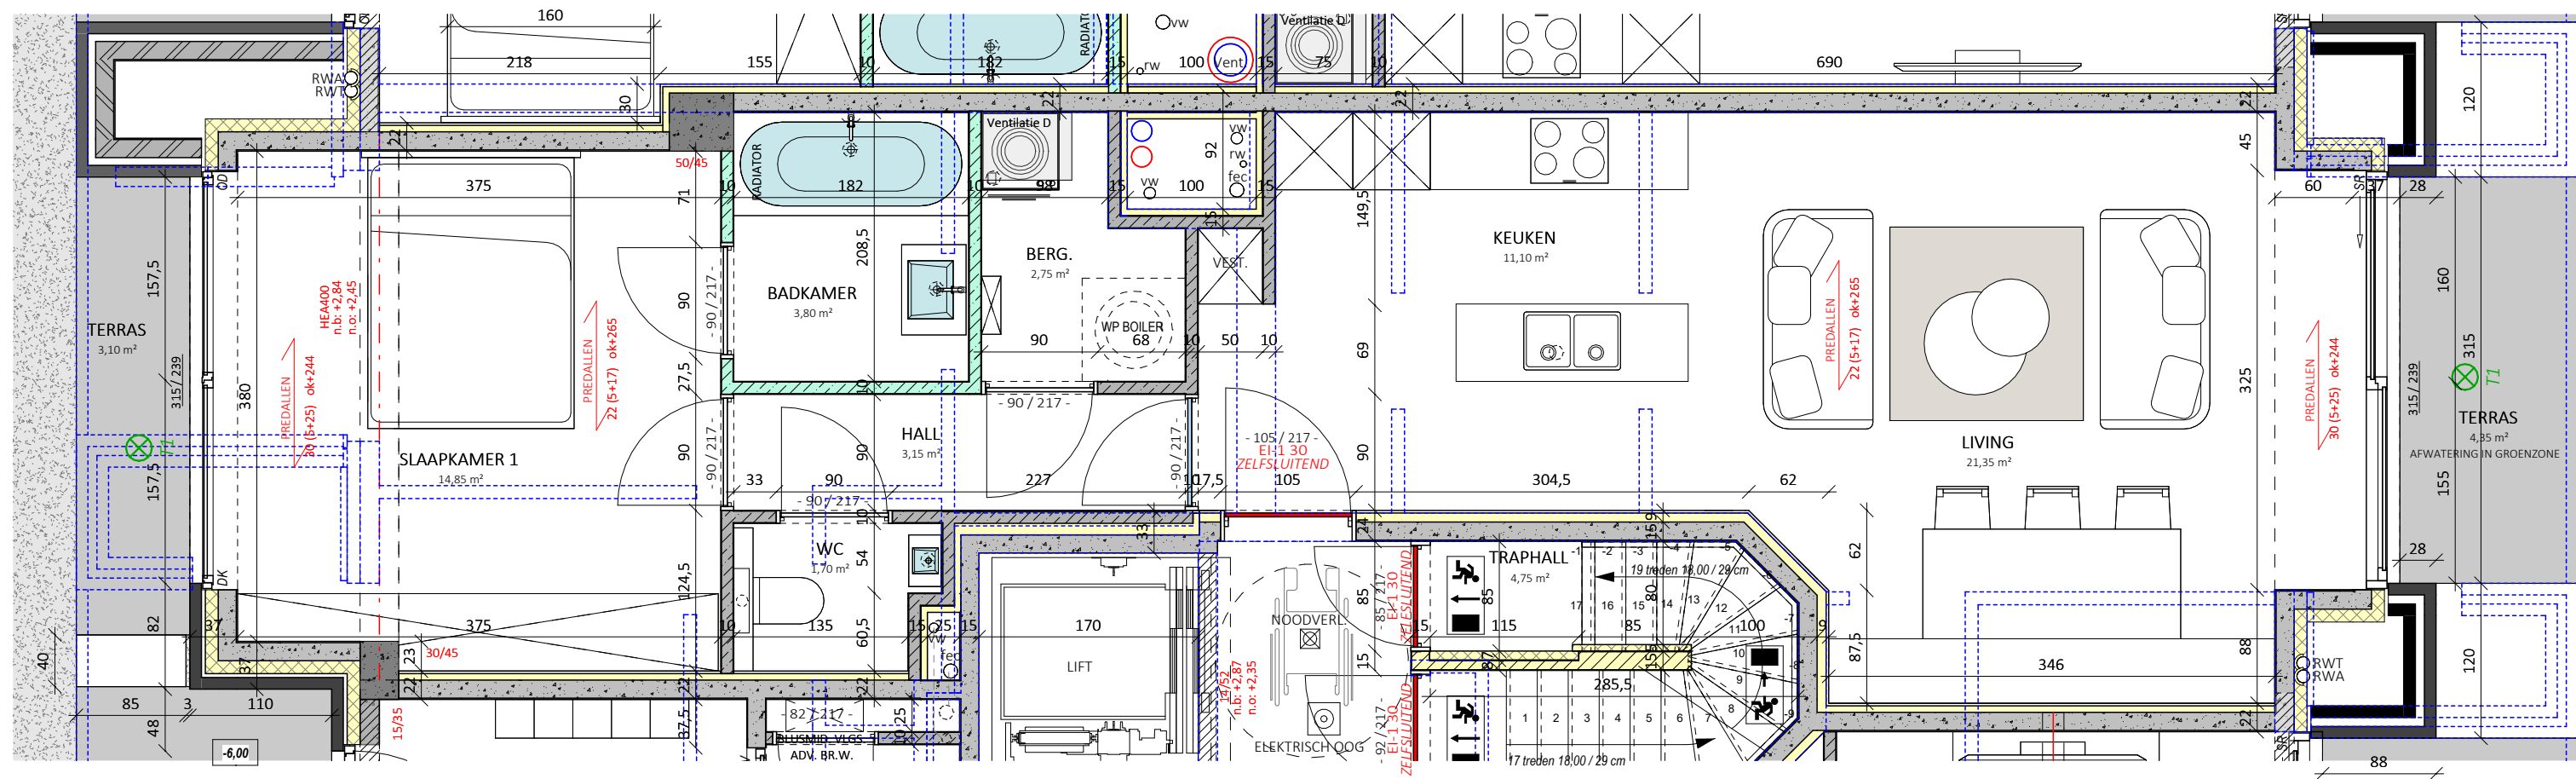

66A/0001
 Opp: bto 70,60 m²
 Type: 1 slpk.
 Opp: nto 60,95 m²