


SCHAAL 1/50

DOORSNED E C-D.

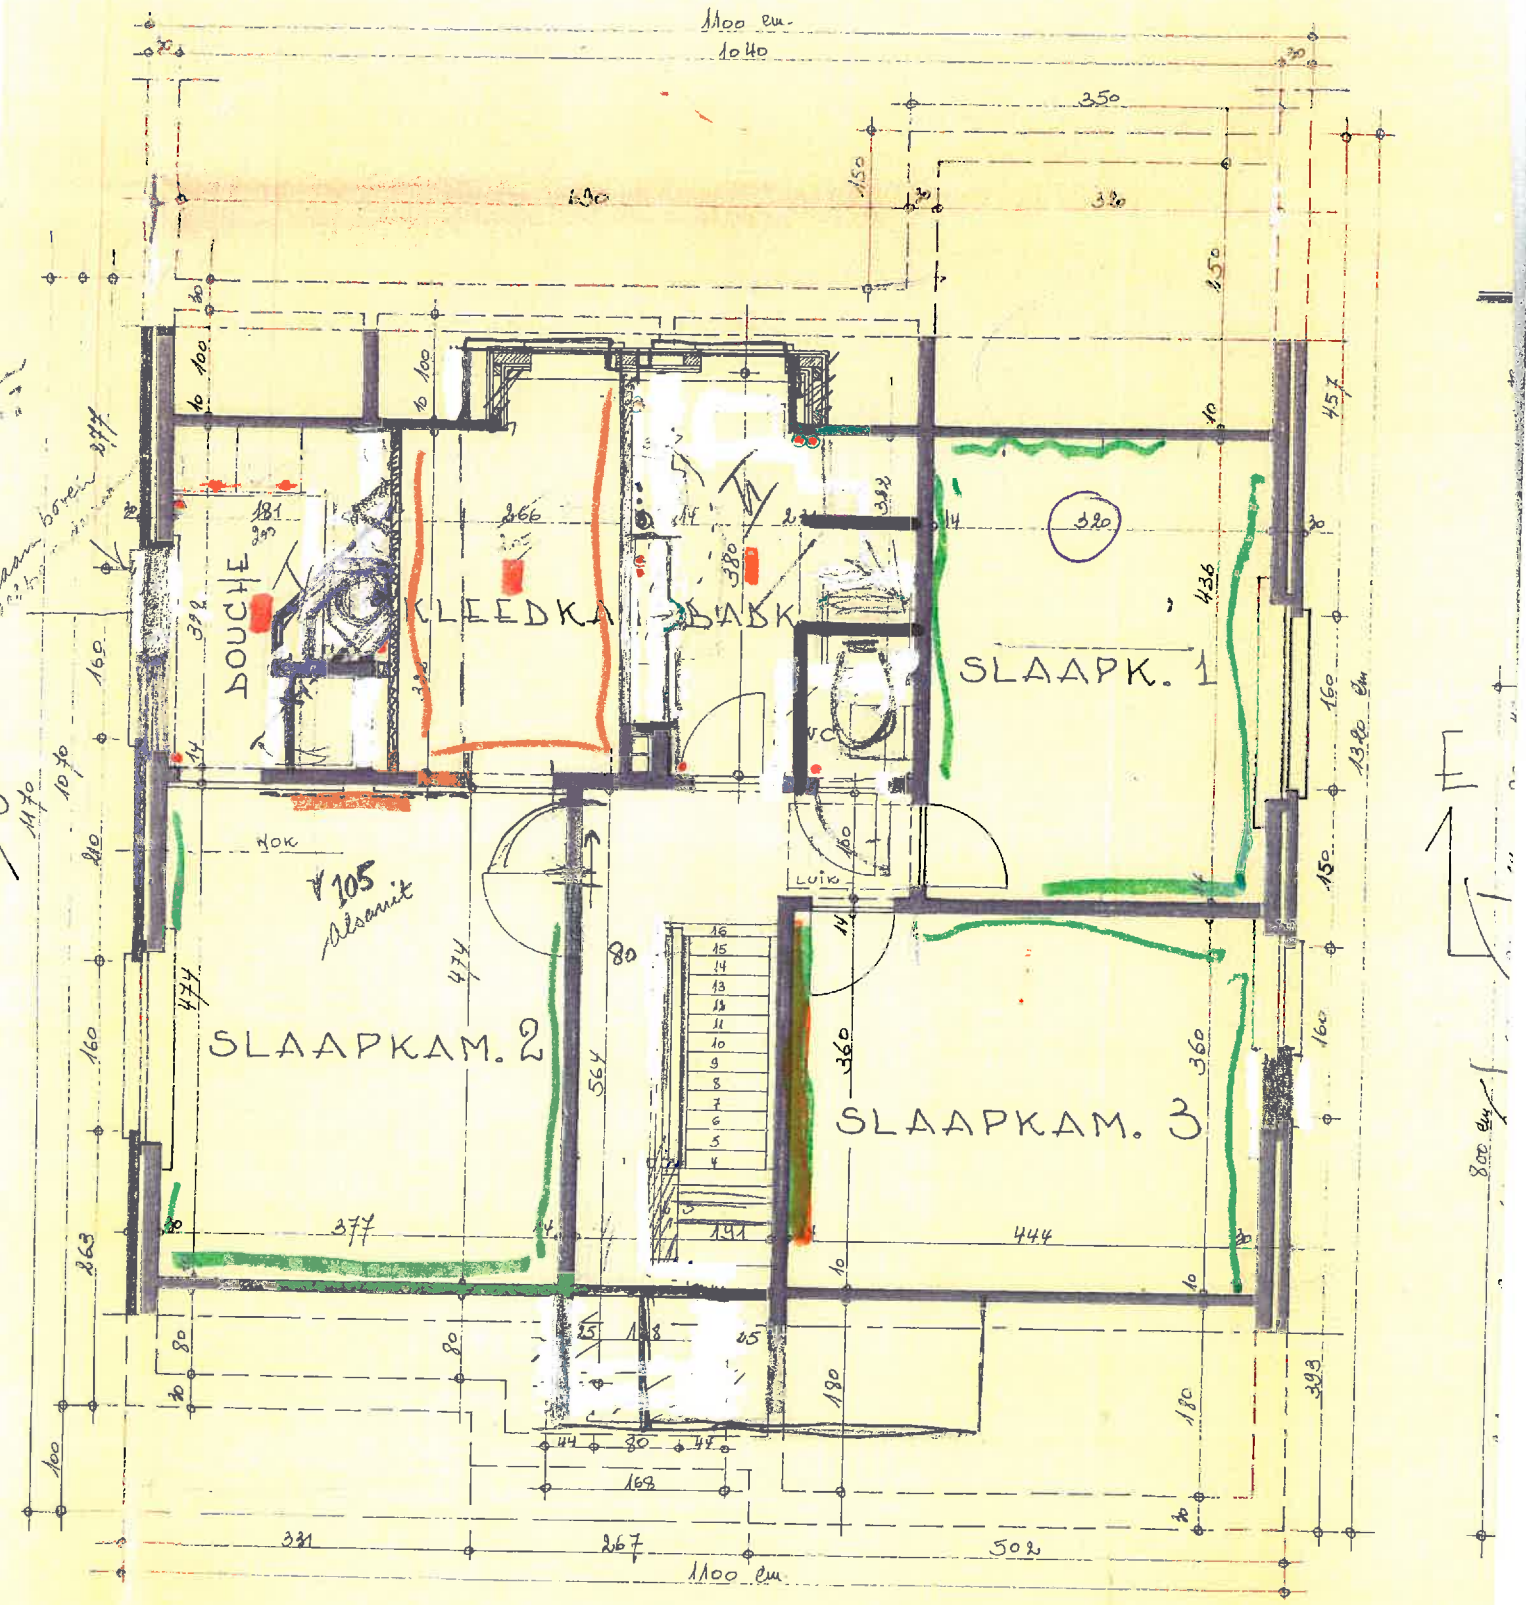

VERDIEPING.