


FUNDERING / RIOLERING

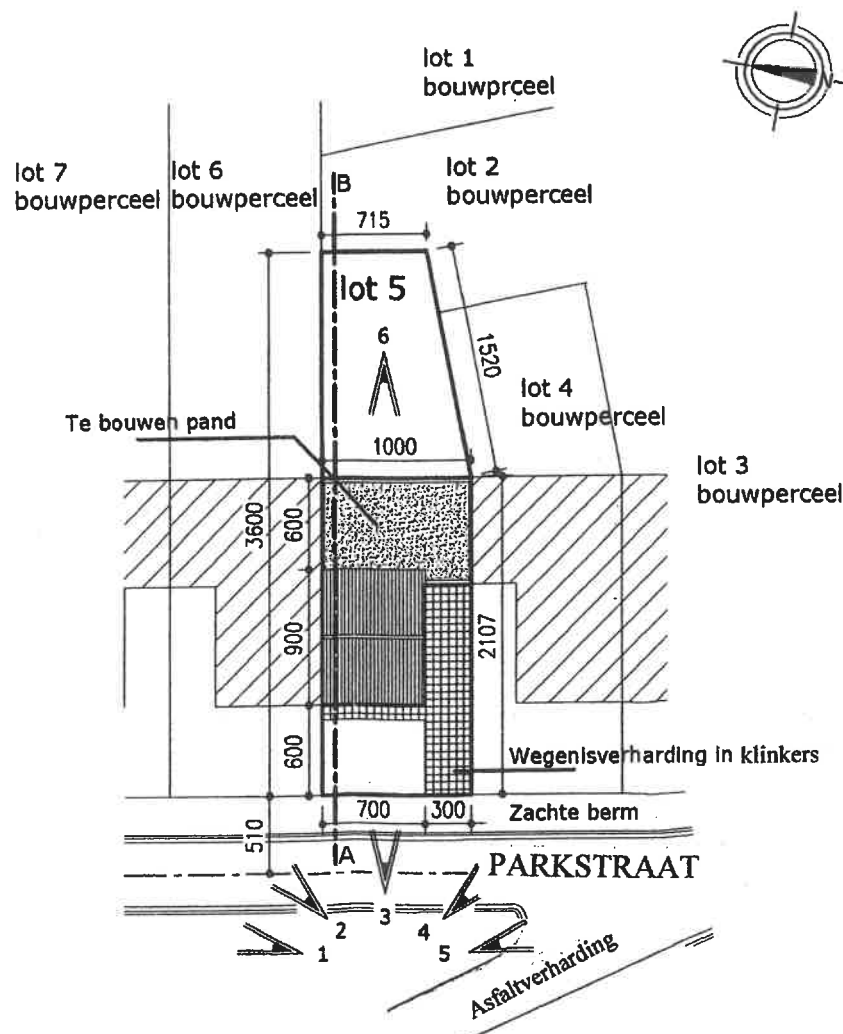

INPLANTING Schaal: 1/500