



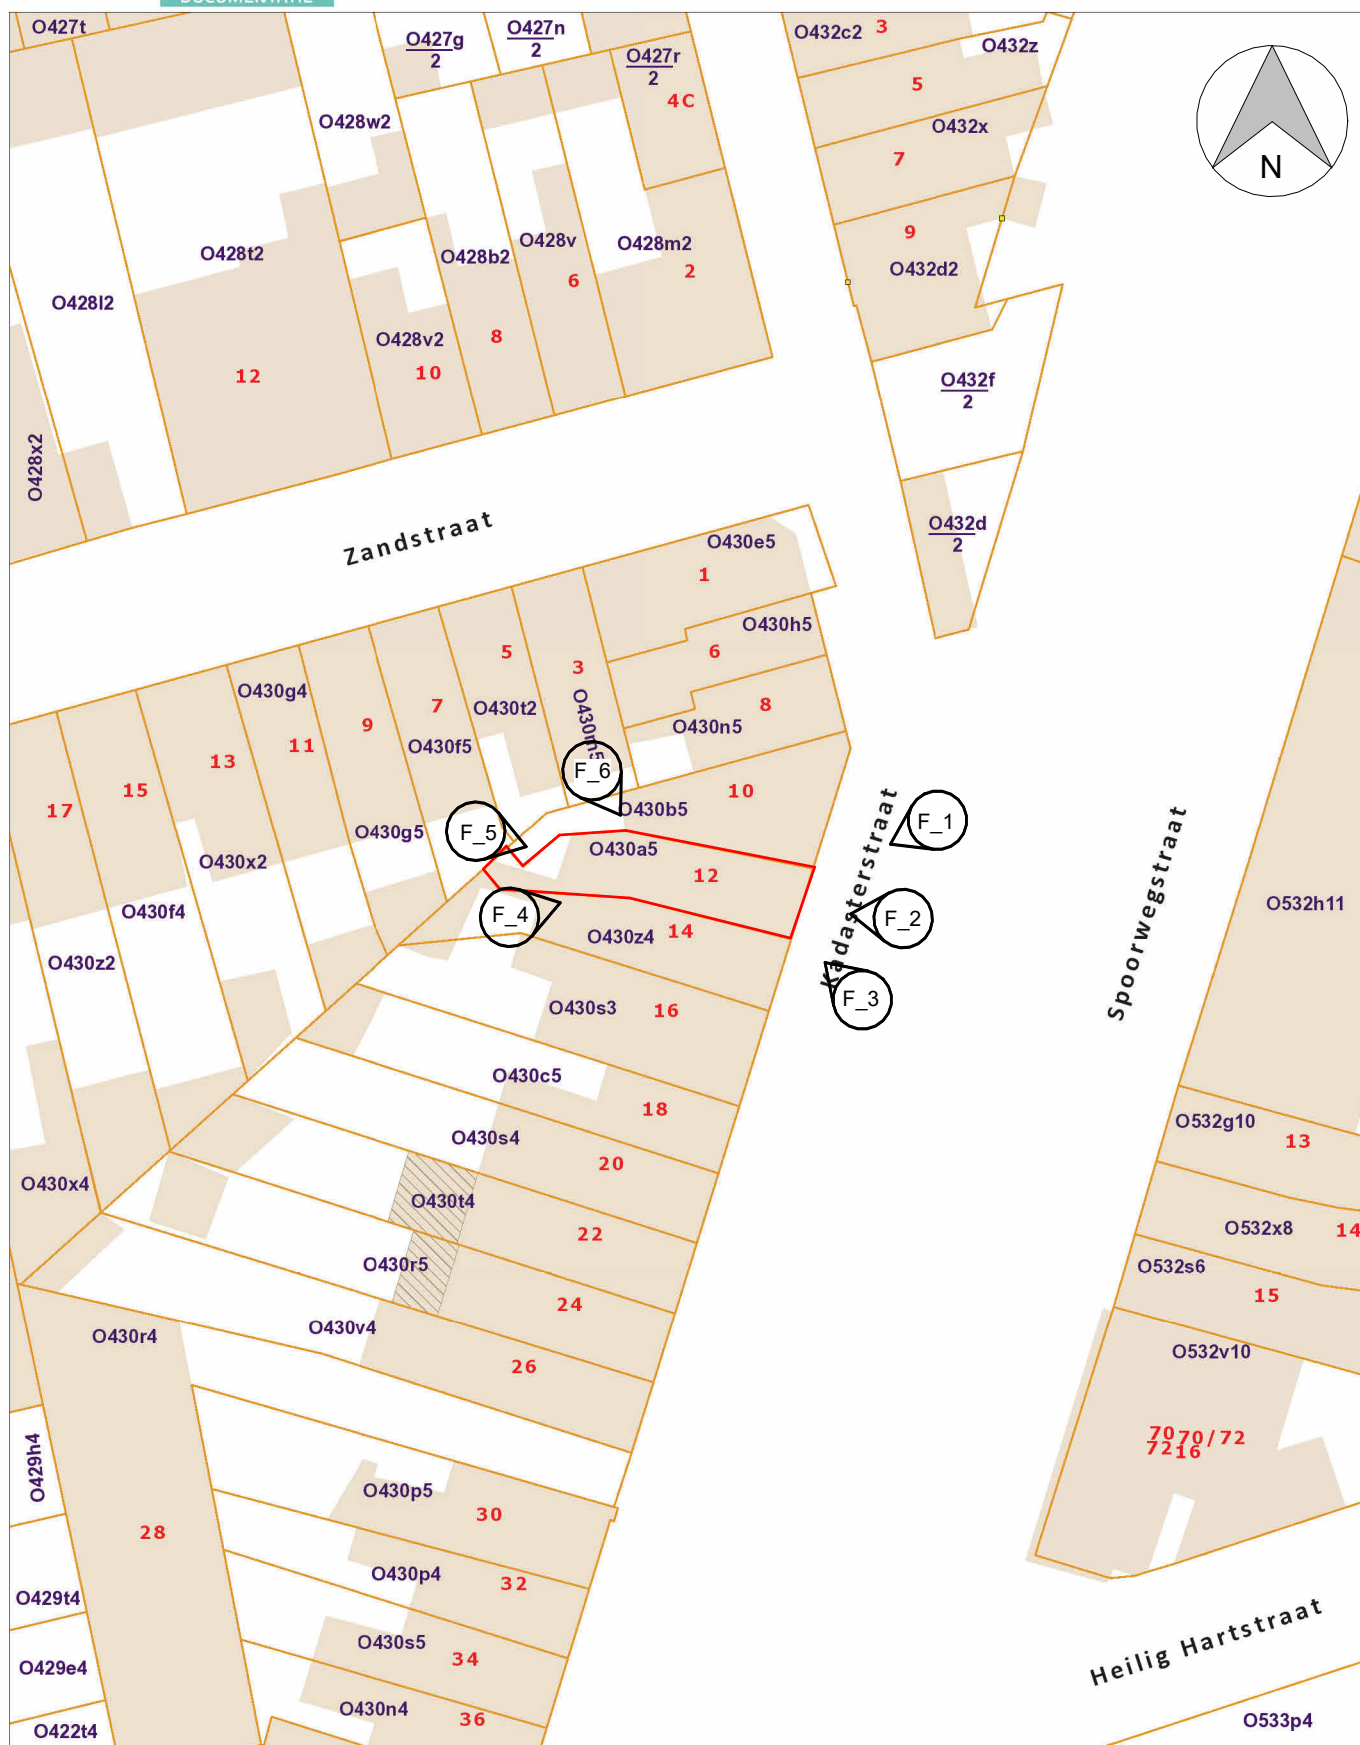


TITLE	BA_KS12_OMGEVINGSPLAN_B	PROJECT	Kadasterstraat 12, 2300 Turnhout	DATE	08/01/2024
 UNREAL ARCHITECTURE	mail@unrealarchitecture.com +32 (0) 476 53 78 85	CLIENT	HAKIM IDRISSE	SCALE	
		DRAWN BY	RICHARD Romain	SHEET	01

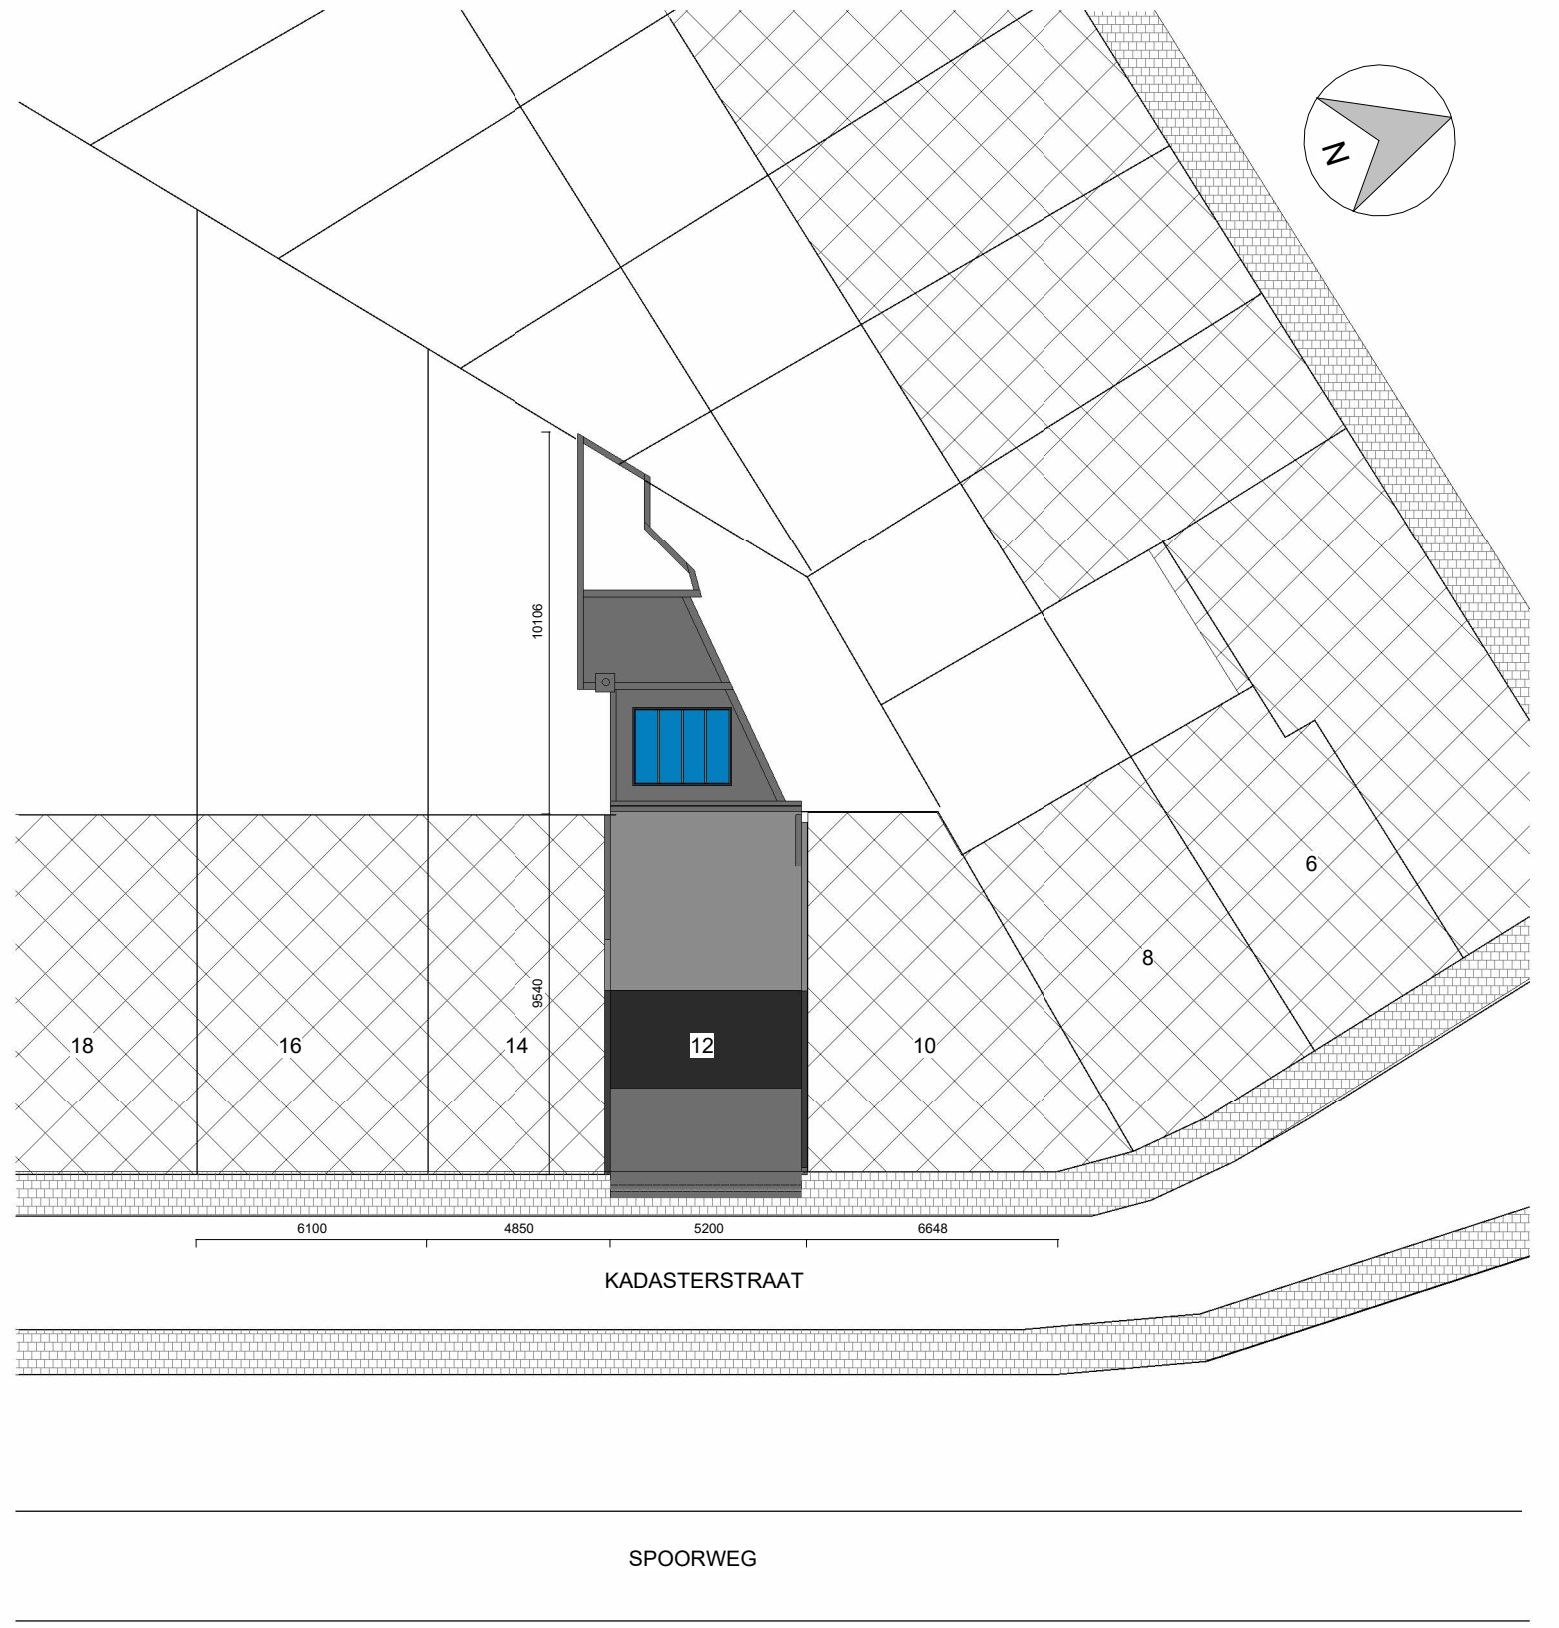


INPLANTINGSPLAN BESTAAND
1 : 200

TITLE		BA_KS12_I_B	PROJECT		Kadasterstraat 12, 2300 Turnhout	DATE		08/01/2024
UNREAL ARCHITECTURE mail@unrealarchitecture.com +32 (0) 476 53 78 85			CLIENT		HAKIM IDRISSE	SCALE		1 : 200
			DRAWN BY		RICHARD Romain	SHEET		02

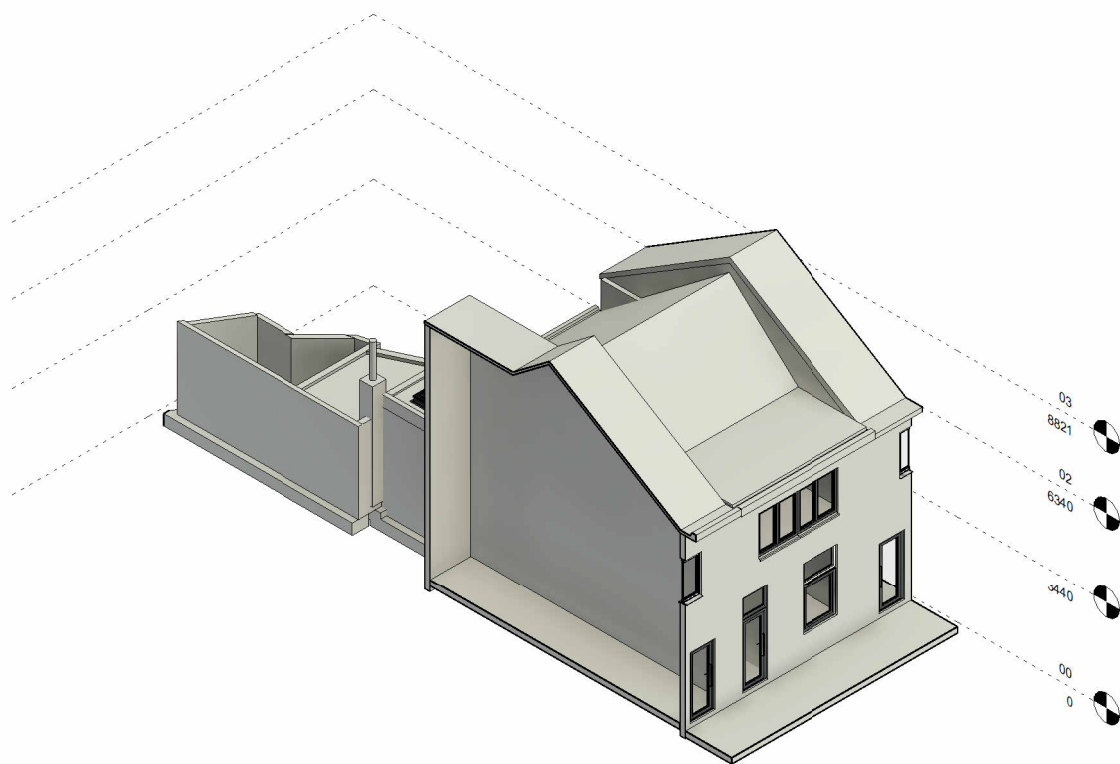


3D BESTAANDE V1

TITLE		BA_KS12_3D_B_1bis		PROJECT	Kadasterstraat 12, 2300 Turnhout	DATE	08/01/2024
UNREAL ARCHITECTURE mail@unrealarchitecture.com +32 (0) 476 53 78 85				CLIENT	HAKIM IDRISSE	SCALE	
				DRAWN BY	RICHARD Romain	SHEET	04

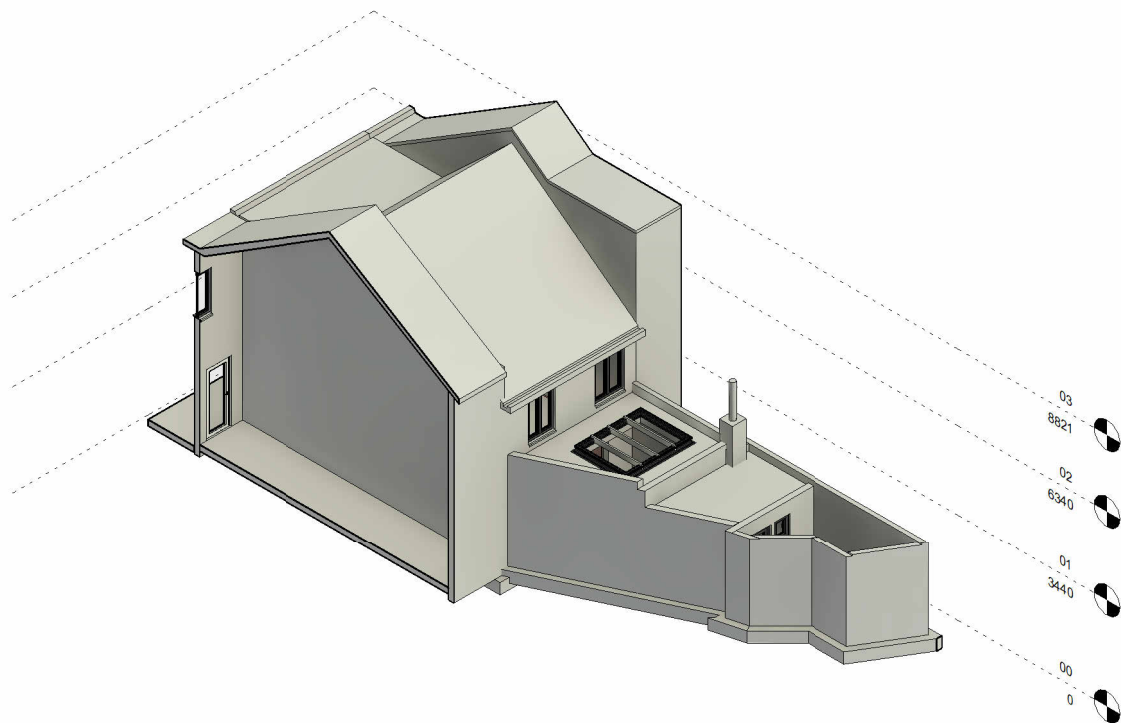

3D BESTAANDE V2

TITLE		BA_KS12_3D_B_2bis	PROJECT		Kadasterstraat 12, 2300 Turnhout	DATE		08/01/2024
	mail@unrealarchitecture.com +32 (0) 476 53 78 85	CLIENT		HAKIM IDRISSE		SCALE		
		DRAWN BY		RICHARD Romain		SHEET		06

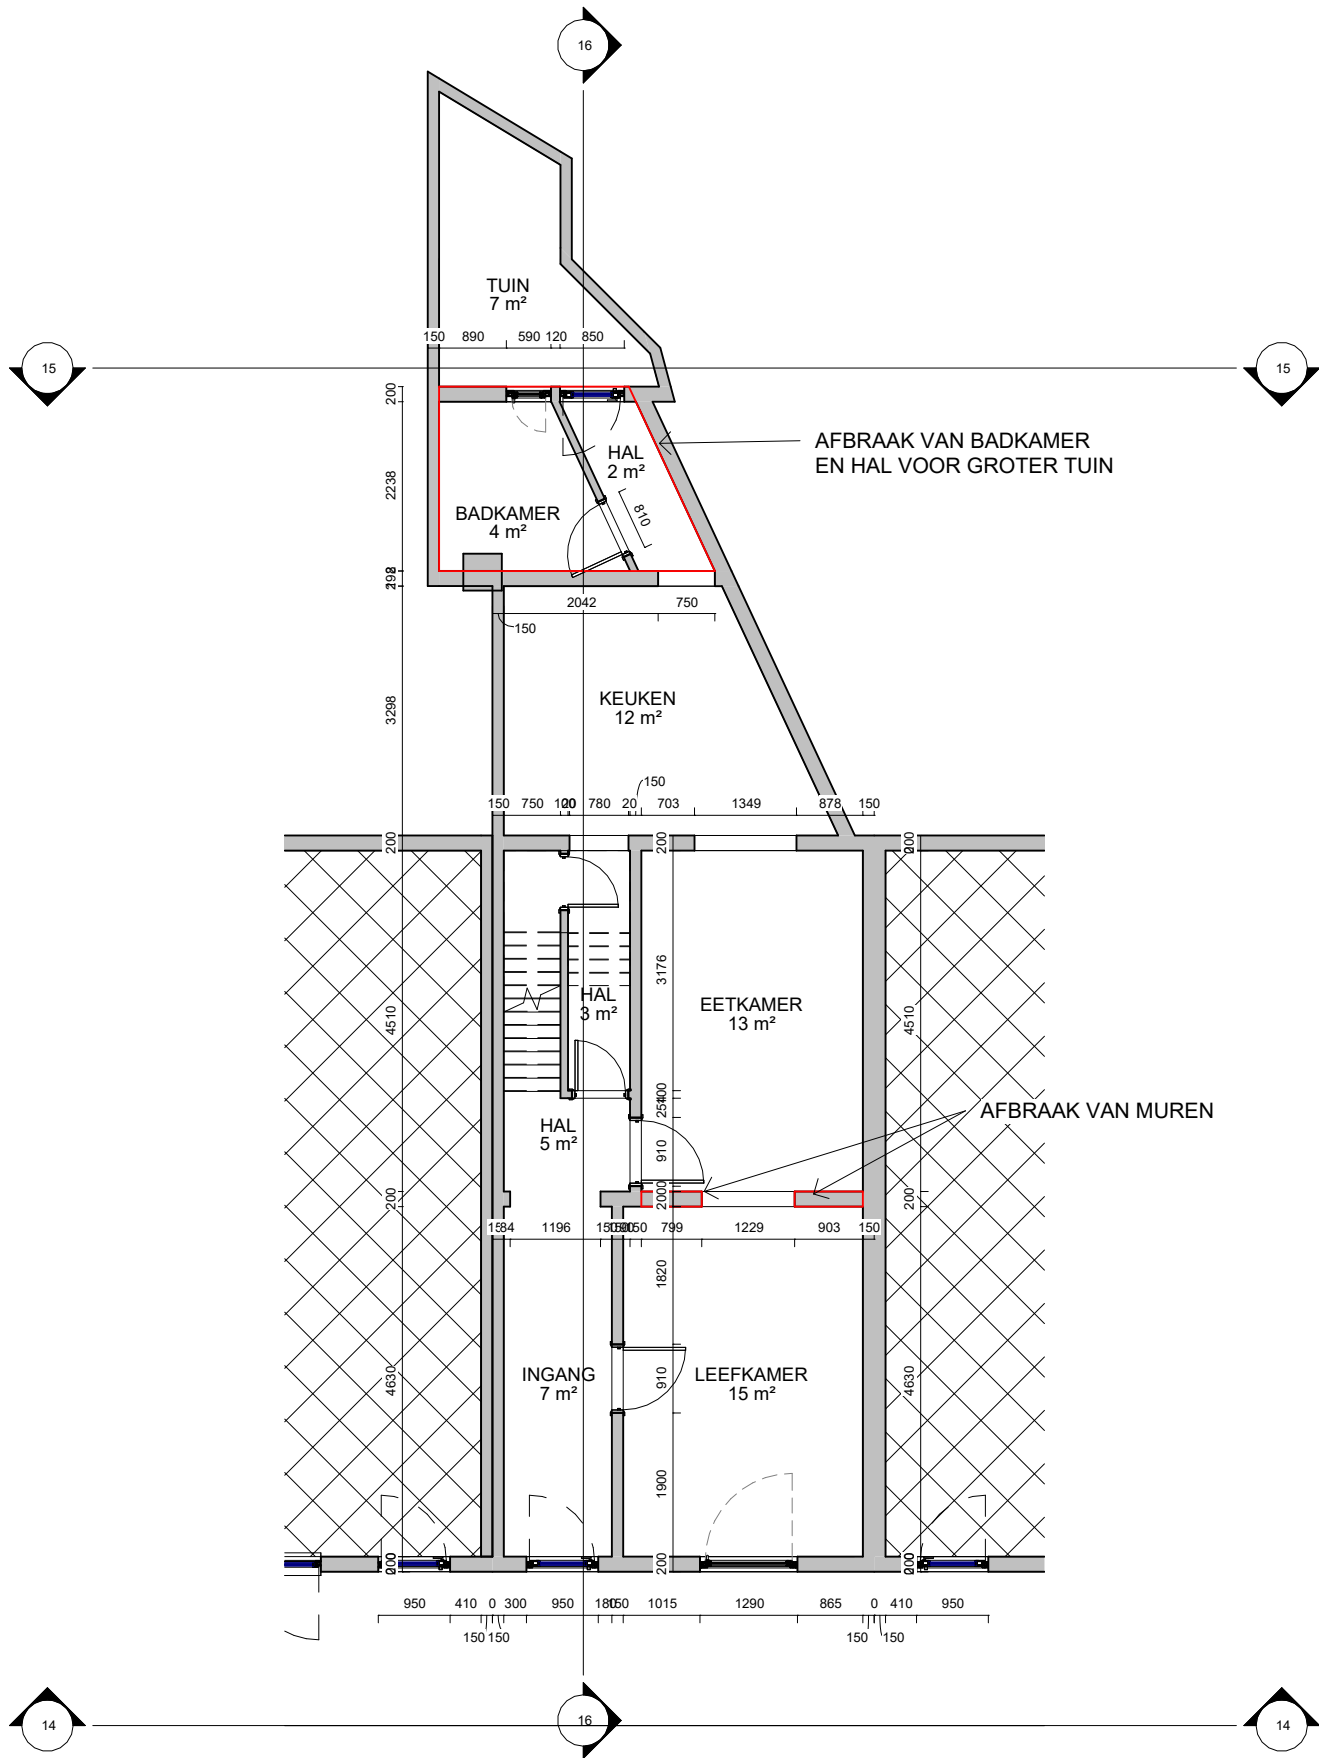

1

00 BESTAANDE
1 : 100

TITLE

BA_KS12_P_B_00

PROJECT

Kadasterstraat 12, 2300 Turnhout

DATE

08/01/2024

UNREAL
ARCHITECTURE

mail@unrealarchitecture.com
+32 (0) 476 53 78 85

CLIENT

HAKIM IDRISSE

SCALE


1 : 100

DRAWN BY

RICHARD Romain

SHEET


07

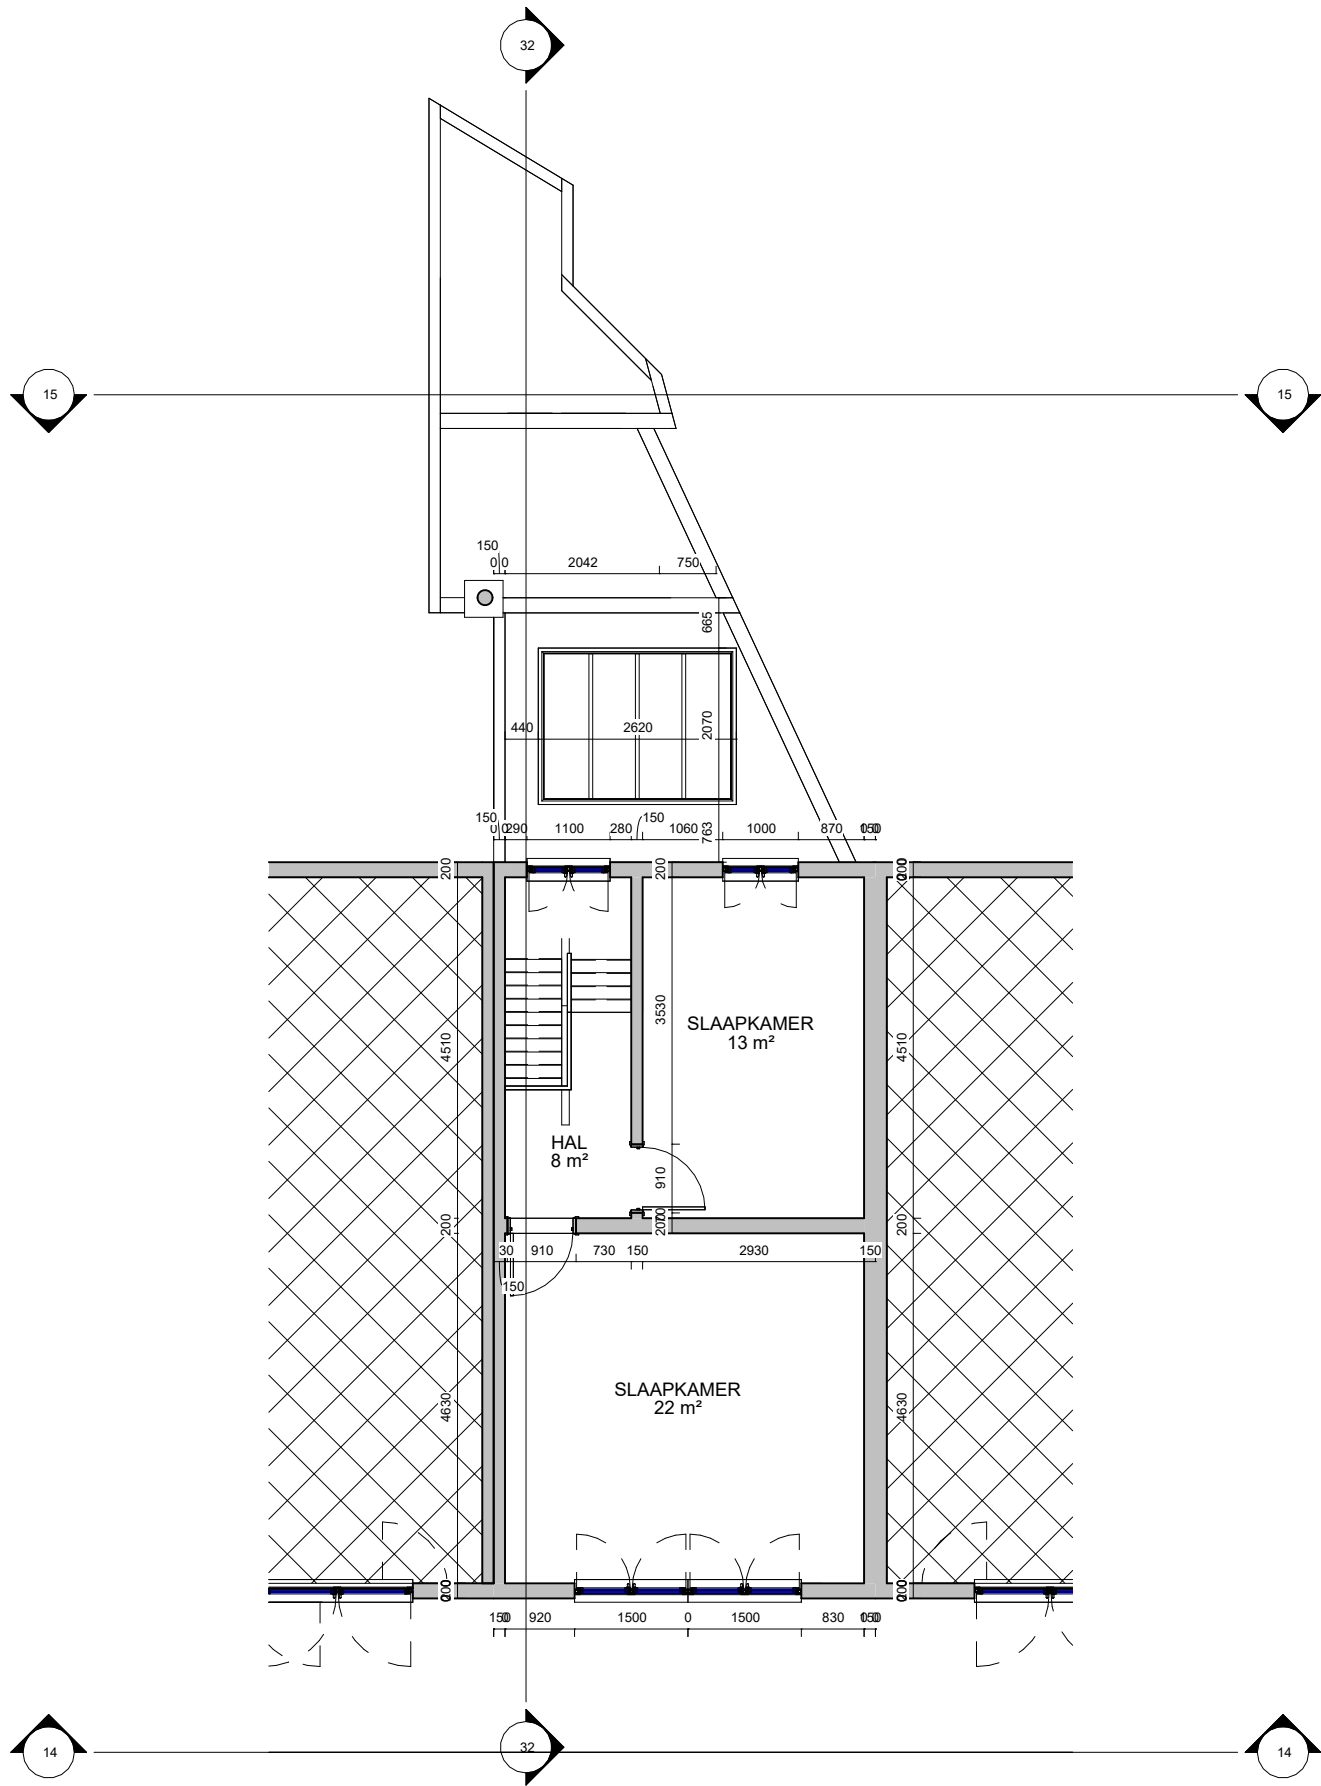

1


01 BESTAANDE
1 : 100

TITLE BA_KS12_P_B_01	PROJECT Kadasterstraat 12, 2300 Turnhout	DATE 08/01/2024
mail@unrealarchitecture.com +32 (0) 476 53 78 85	CLIENT HAKIM IDRISSE	SCALE 1 : 100
	DRAWN BY RICHARD Romain	SHEET 08

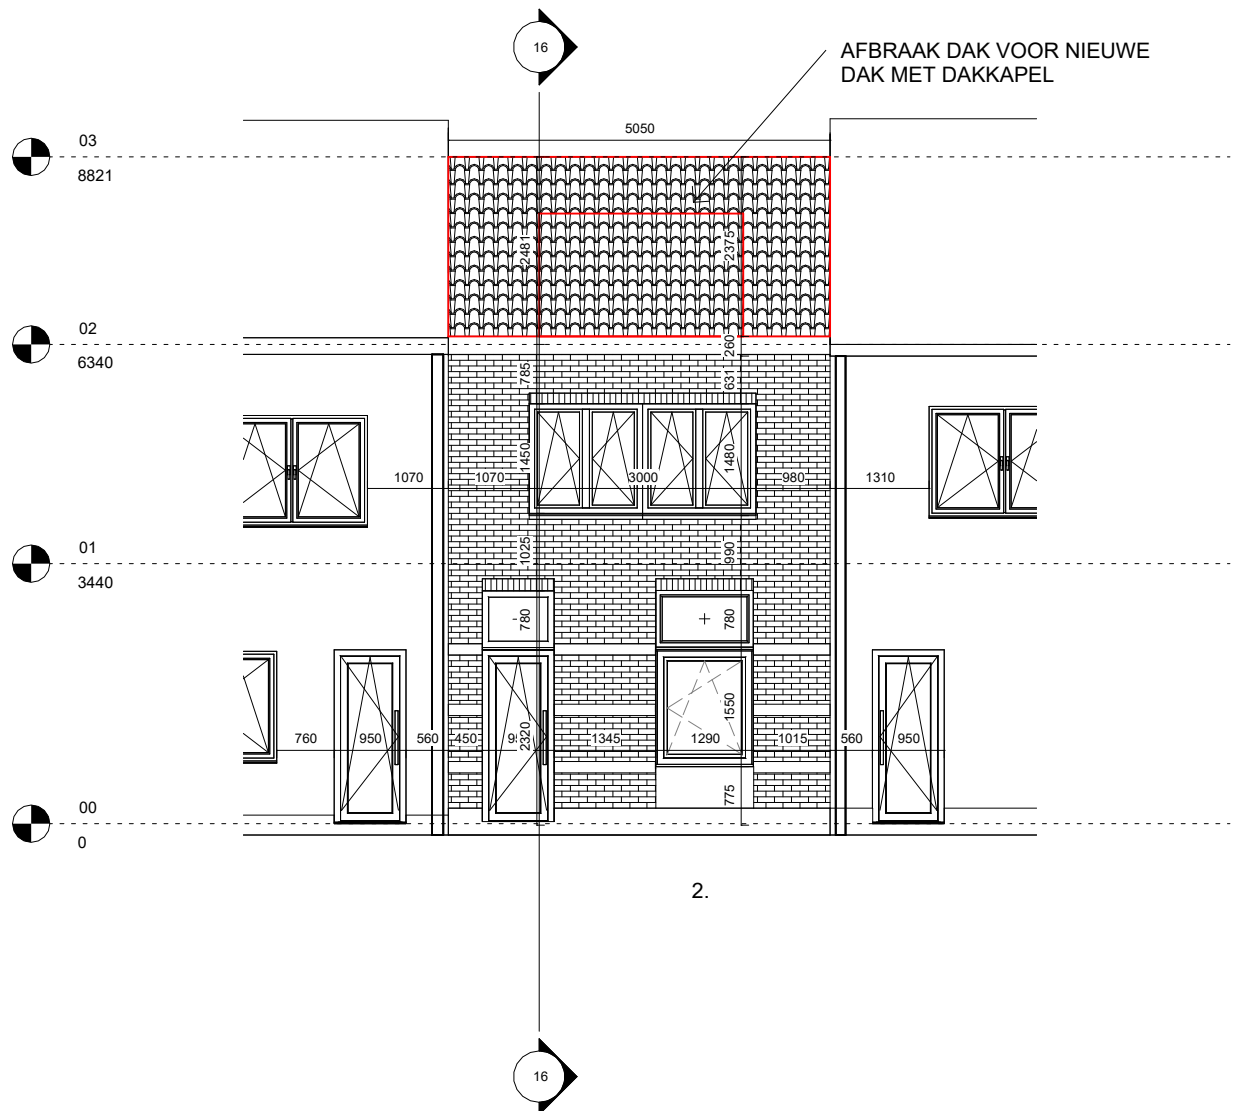

1 VOORGEVEL BESTAAND
1 : 100

TITLE	BA_KS12_G_B_1	PROJECT	Kadasterstraat 12, 2300 Turnhout	DATE	08/01/2024
 mail@unrealarchitecture.com +32 (0) 476 53 78 85		CLIENT	HAKIM IDRISSE	SCALE	1 : 100
		DRAWN BY	RICHARD Romain	SHEET	14

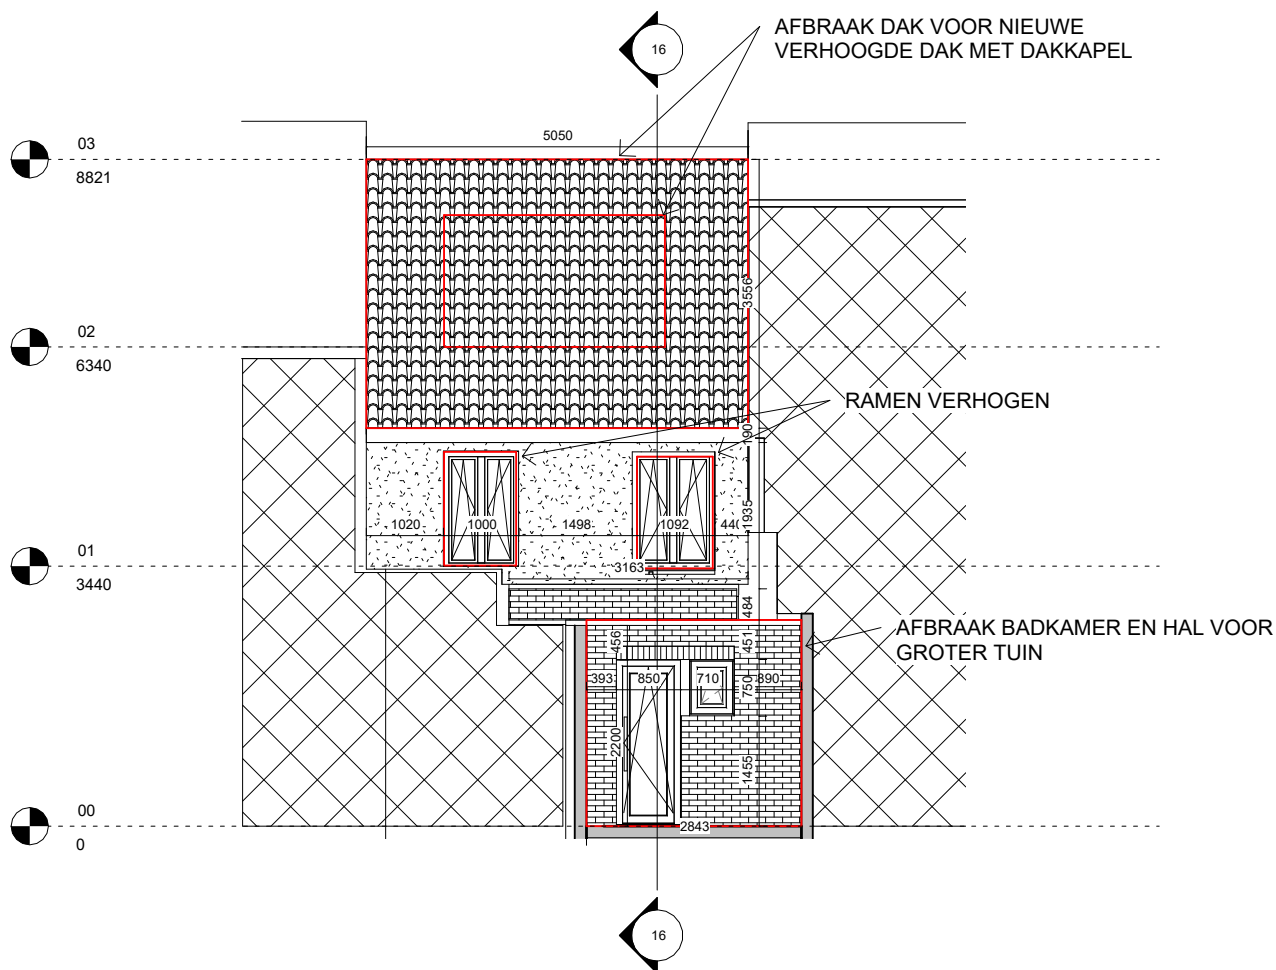

ACHTERGEVEL BESTAAND
1 : 100

TITLE

BA_KS12_G_B_2

PROJECT

Kadasterstraat 12, 2300 Turnhout

DATE

08/01/2024

UNREAL
ARCHITECTURE

mail@unrealarchitecture.com
+32 (0) 476 53 78 85

CLIENT

HAKIM IDRISI

SCALE


1 : 100

DRAWN BY

RICHARD Romain

SHEET

15

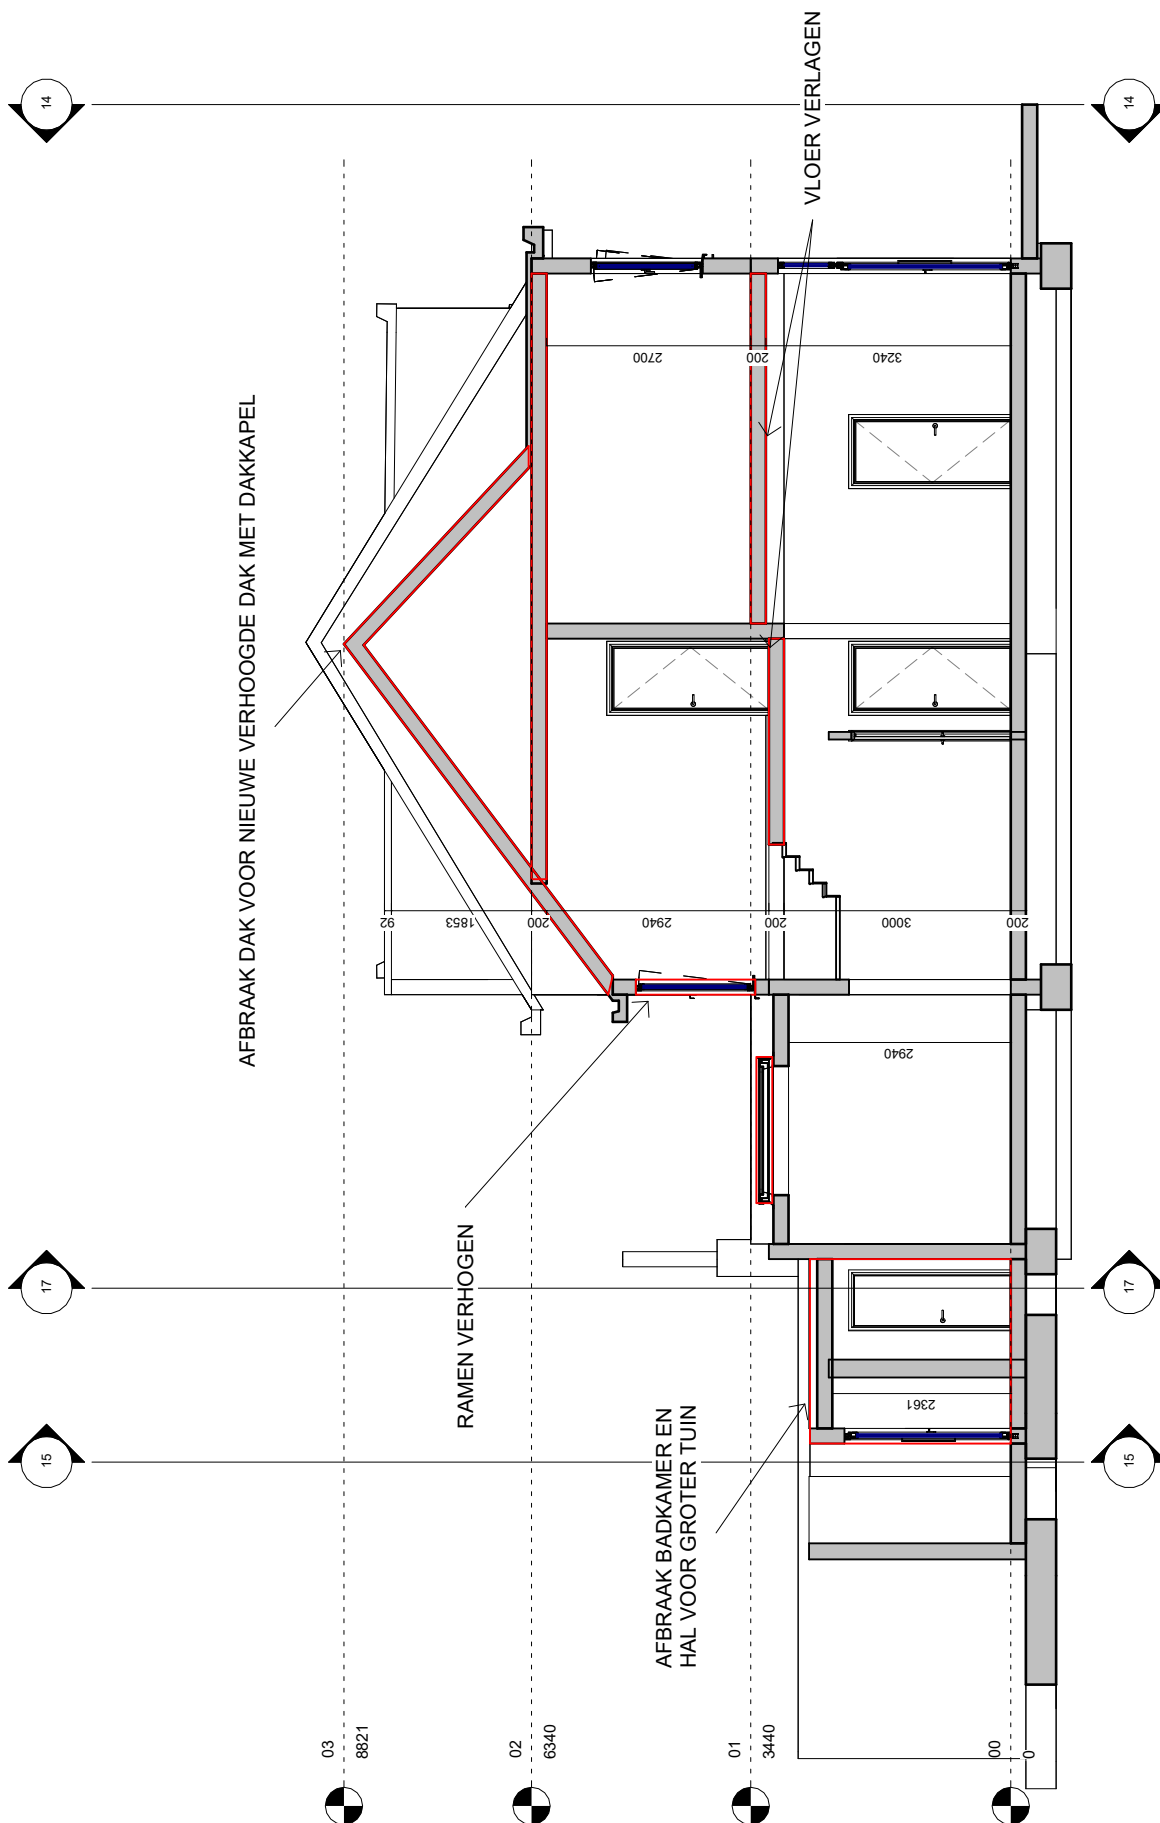

DOORSNEDEN BESTAAND
1 : 100

TITLE

BA_KS12_S_B

PROJECT

Kadasterstraat 12, 2300 Turnhout

DATE

08/01/2024

UNREAL
ARCHITECTURE

mail@unrealarchitecture.com
+32 (0) 476 53 78 85

CLIENT

HAKIM IDRISSE

SCALE


1 : 100

DRAWN BY

RICHARD Romain

SHEET

16

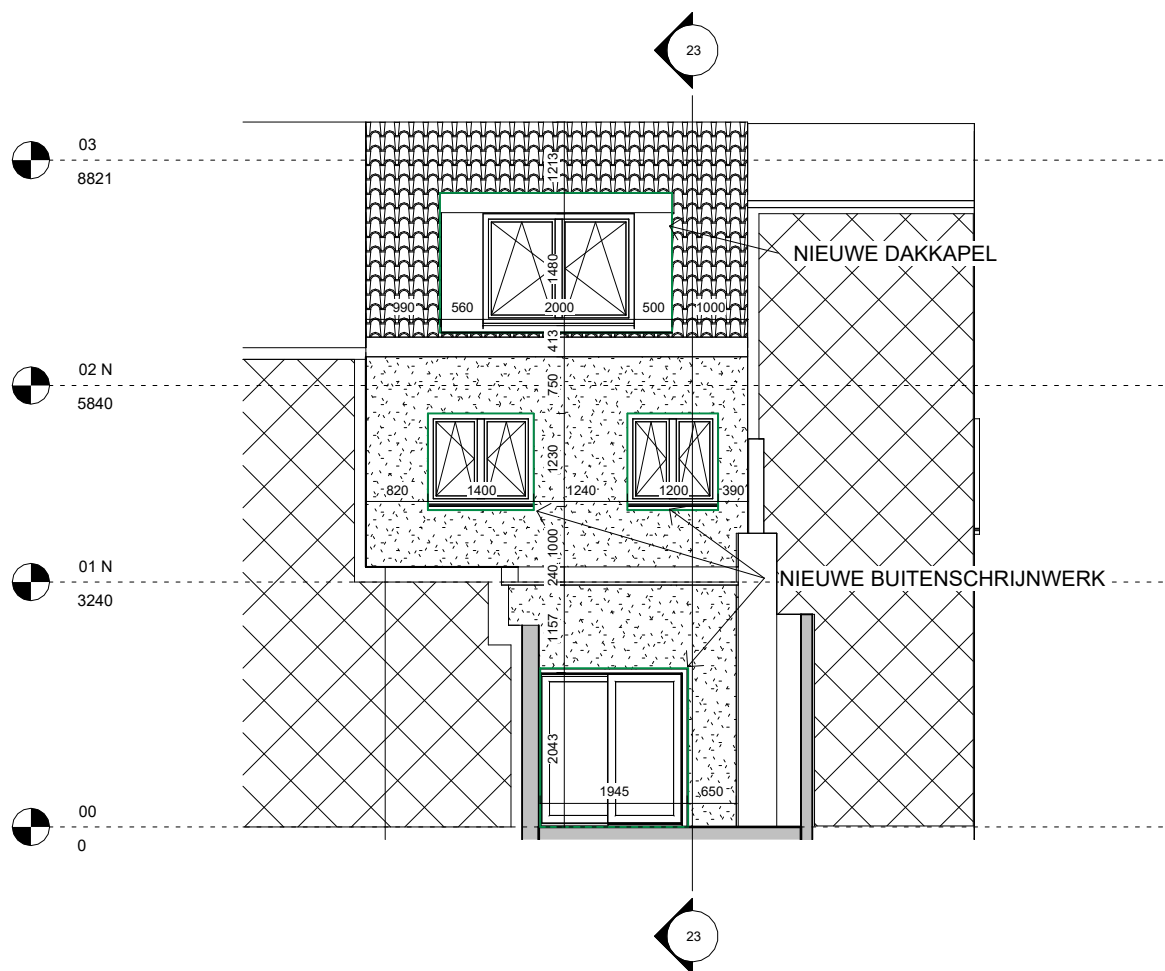

1 ACHTERGEVEL NIEUW
1 : 100

TITLE

BA_KS12_G_N_1

PROJECT

Kadasterstraat 12, 2300 Turnhout

DATE

08/01/2024

UNREAL
ARCHITECTURE

mail@unrealarchitecture.com
+32 (0) 476 53 78 85

CLIENT

HAKIM IDRISI

SCALE


1 : 100

DRAWN BY

RICHARD Romain

SHEET

17

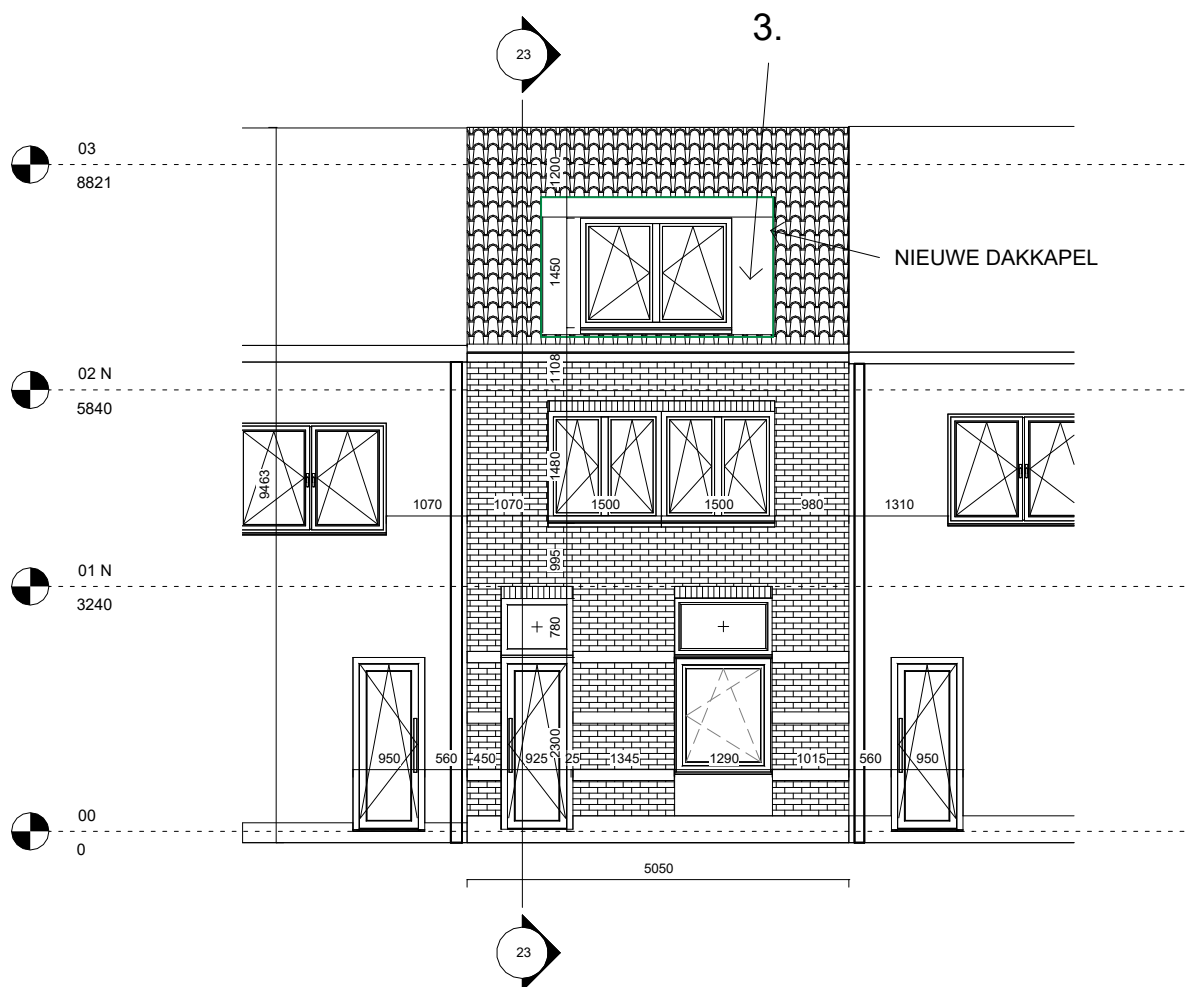

1

VOORGEVEL NIEUW
1 : 100

TITLE

BA_KS12_G_N_2

PROJECT

Kadasterstraat 12, 2300 Turnhout

DATE

08/01/2024

UNREAL
ARCHITECTURE

mail@unrealarchitecture.com
+32 (0) 476 53 78 85

CLIENT

HAKIM IDRISI

SCALE


1 : 100

DRAWN BY

RICHARD Romain


SHEET

17 BIS

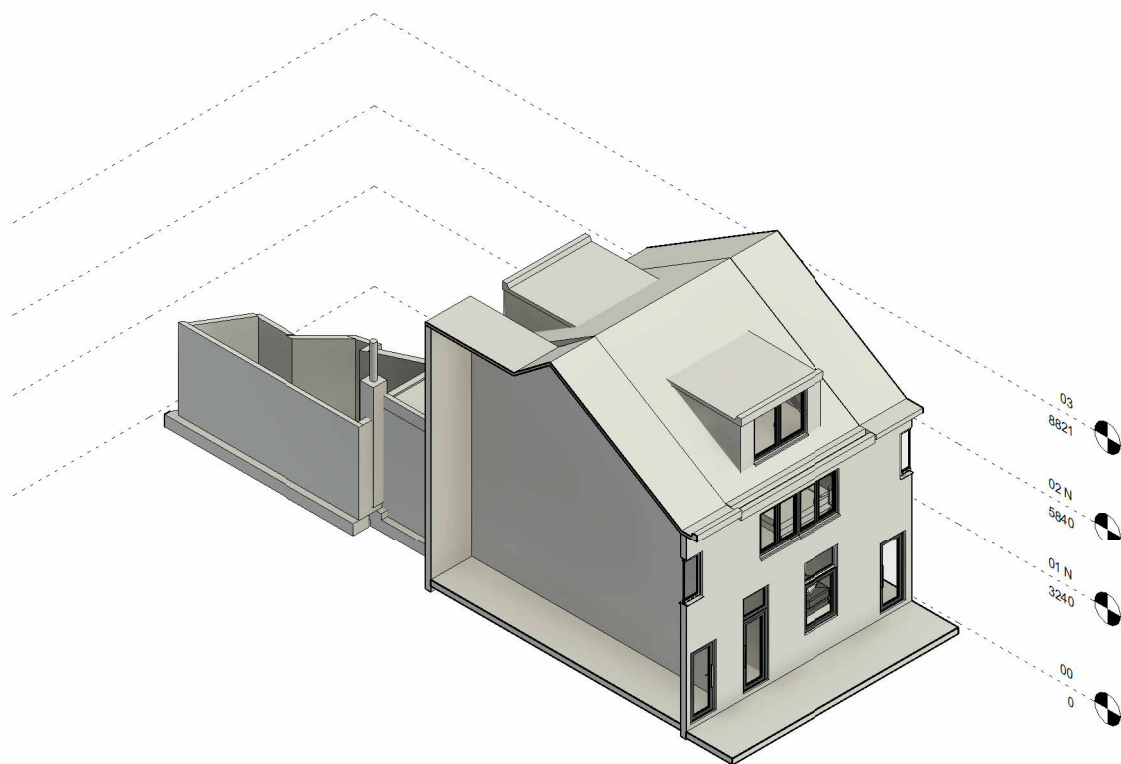


3D NIEUW V1

TITLE	BA_KS12_3D_N_1	PROJECT	Kadasterstraat 12, 2300 Turnhout	DATE	08/01/2024
	mail@unrealarchitecture.com +32 (0) 476 53 78 85	CLIENT	HAKIM IDRISSE	SCALE	
		DRAWN BY	RICHARD Romain	SHEET	18

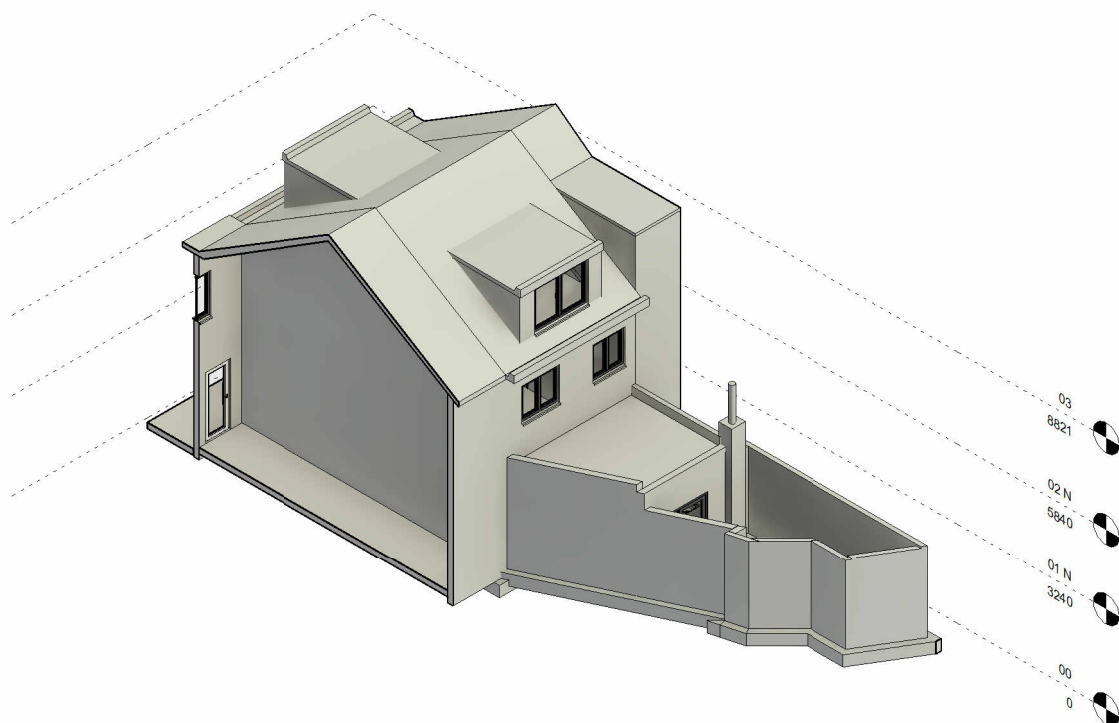

3D NIEUW V2

TITLE	BA_KS12_3D_N_2	PROJECT	Kadasterstraat 12, 2300 Turnhout	DATE	08/01/2024
	mail@unrealarchitecture.com +32 (0) 476 53 78 85	CLIENT	HAKIM IDRISSE	SCALE	
		DRAWN BY	RICHARD Romain	SHEET	19

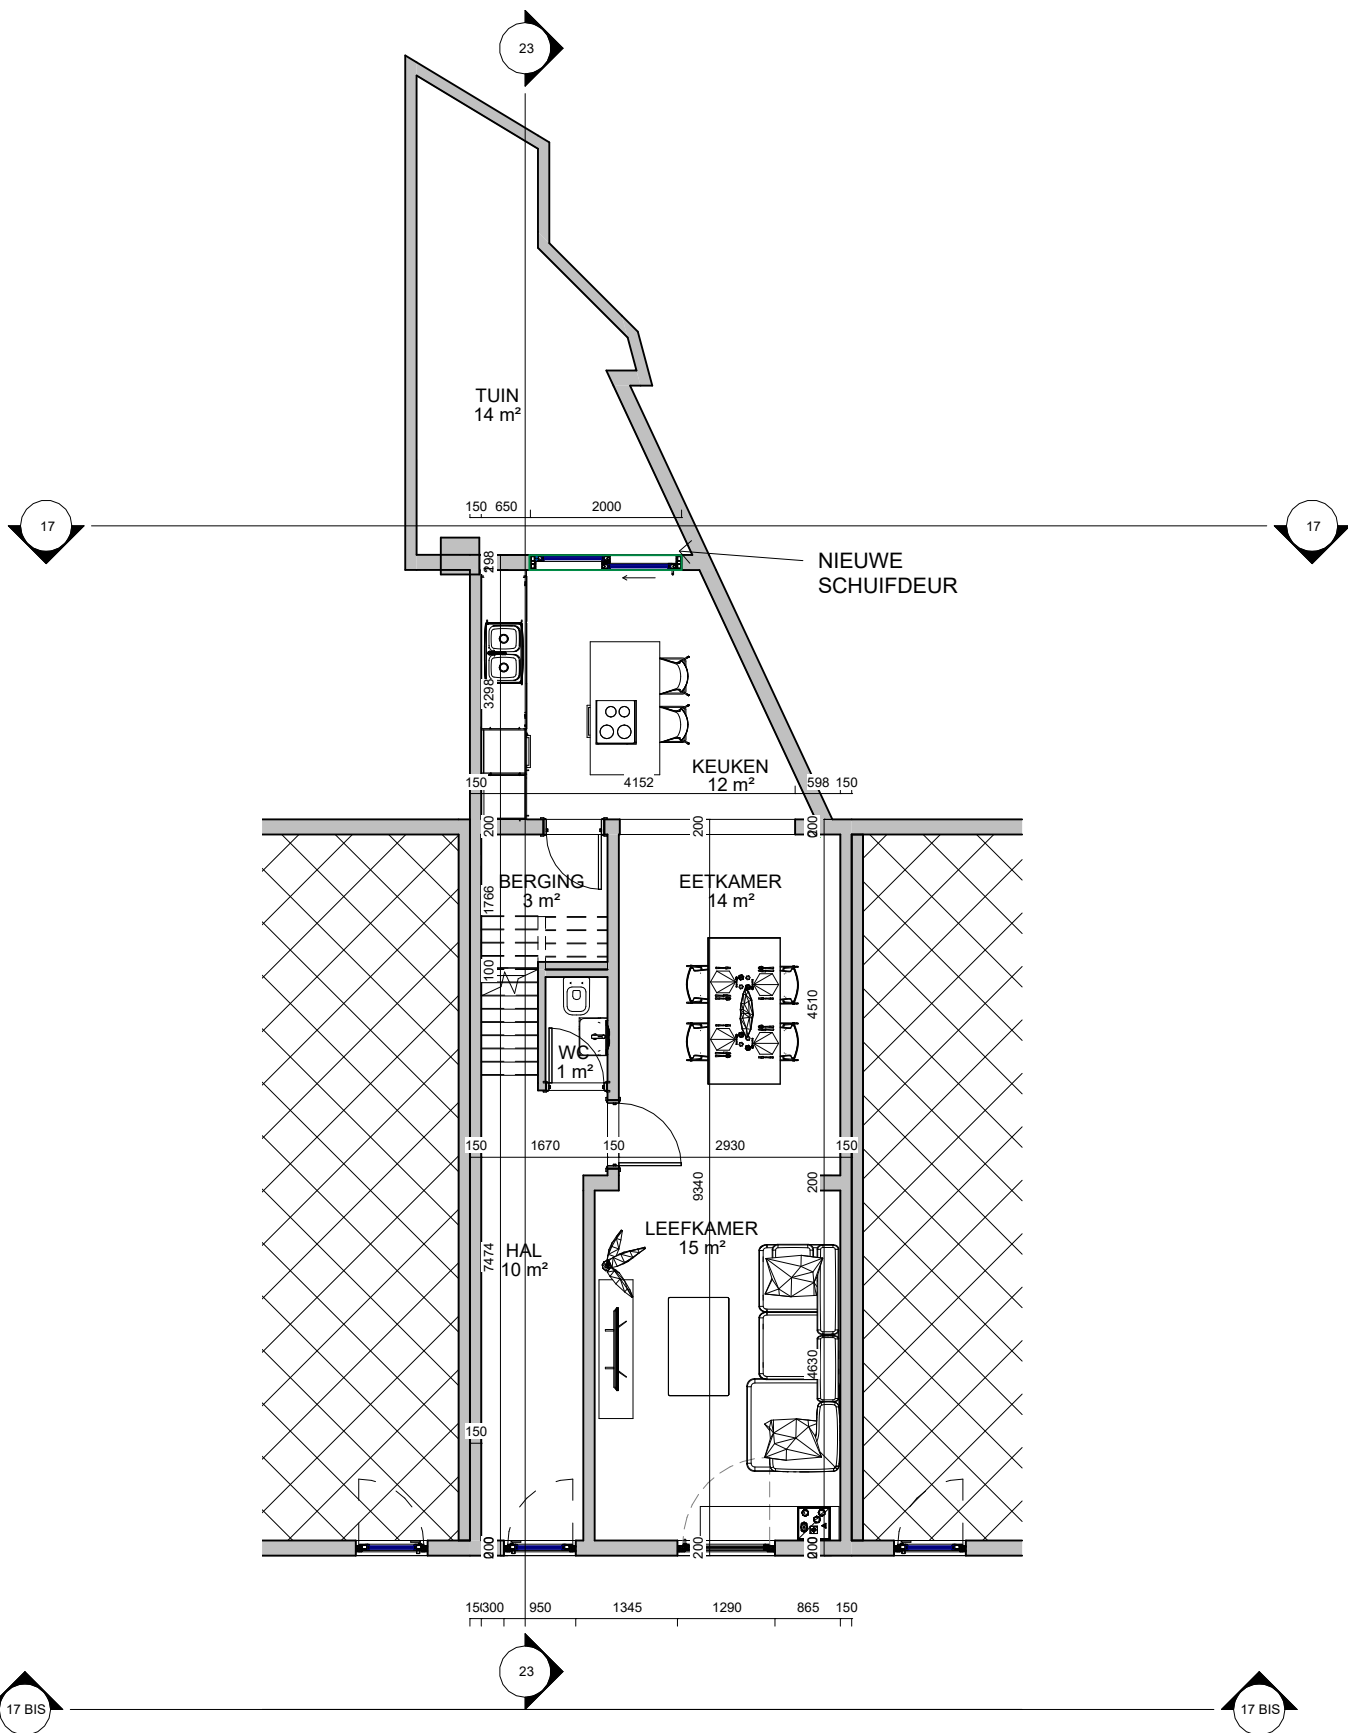

1

00 NIEUW
1 : 100

TITLE

BA_KS12_P_N_00

PROJECT

Kadasterstraat 12, 2300 Turnhout

DATE

08/01/2024

UNREAL
ARCHITECTURE

mail@unrealarchitecture.com
+32 (0) 476 53 78 85

CLIENT

HAKIM IDRISSE

SCALE


1 : 100

DRAWN BY

RICHARD Romain

SHEET

20

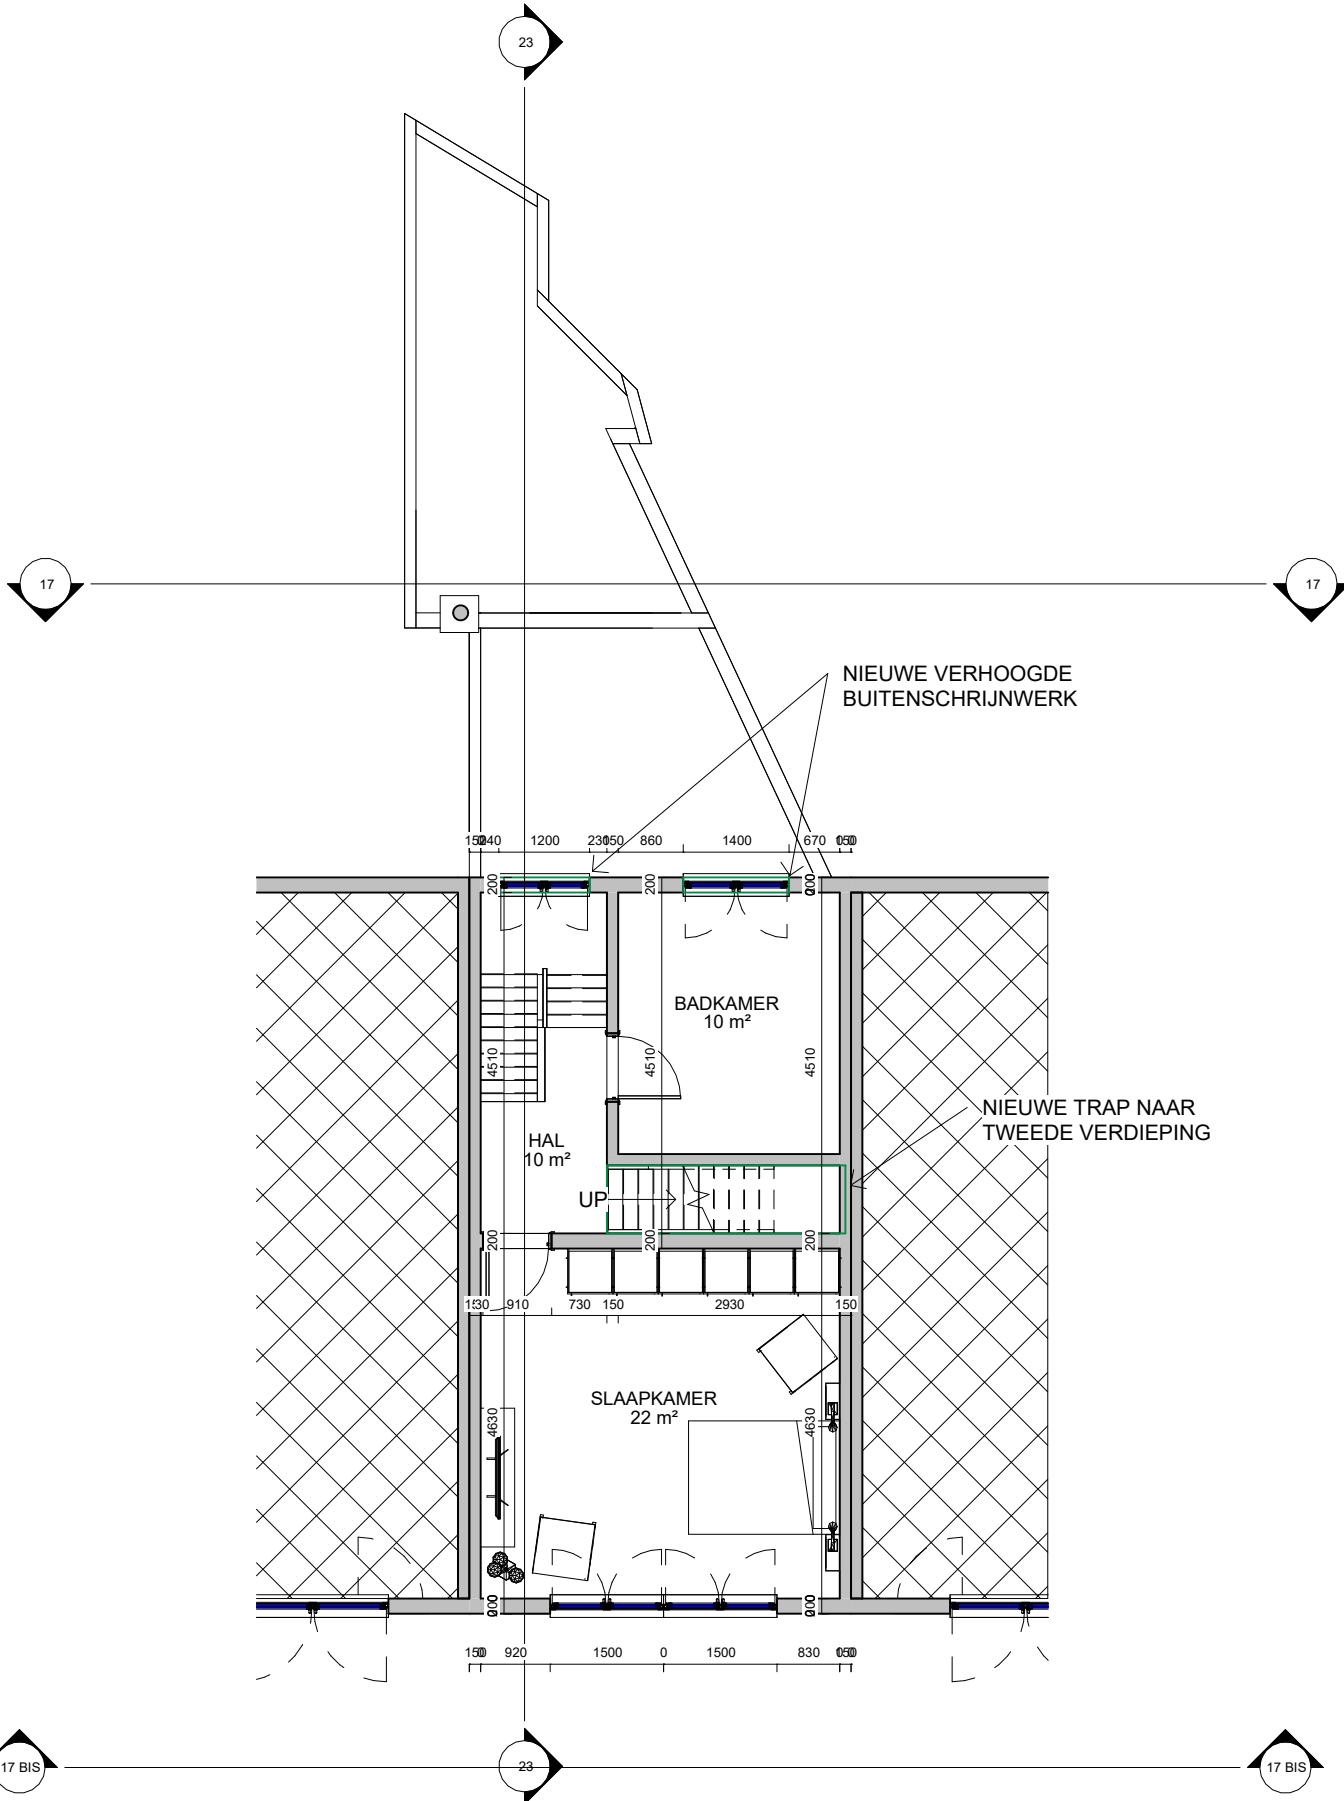

1

01 NIEUW
1 : 100

TITLE

BA_KS12_P_N_01

PROJECT

Kadasterstraat 12, 2300 Turnhout

DATE

08/01/2024

UNREAL
ARCHITECTURE

mail@unrealarchitecture.com
+32 (0) 476 53 78 85

CLIENT

HAKIM IDRISSE

SCALE


1 : 100

DRAWN BY

RICHARD Romain

SHEET

21

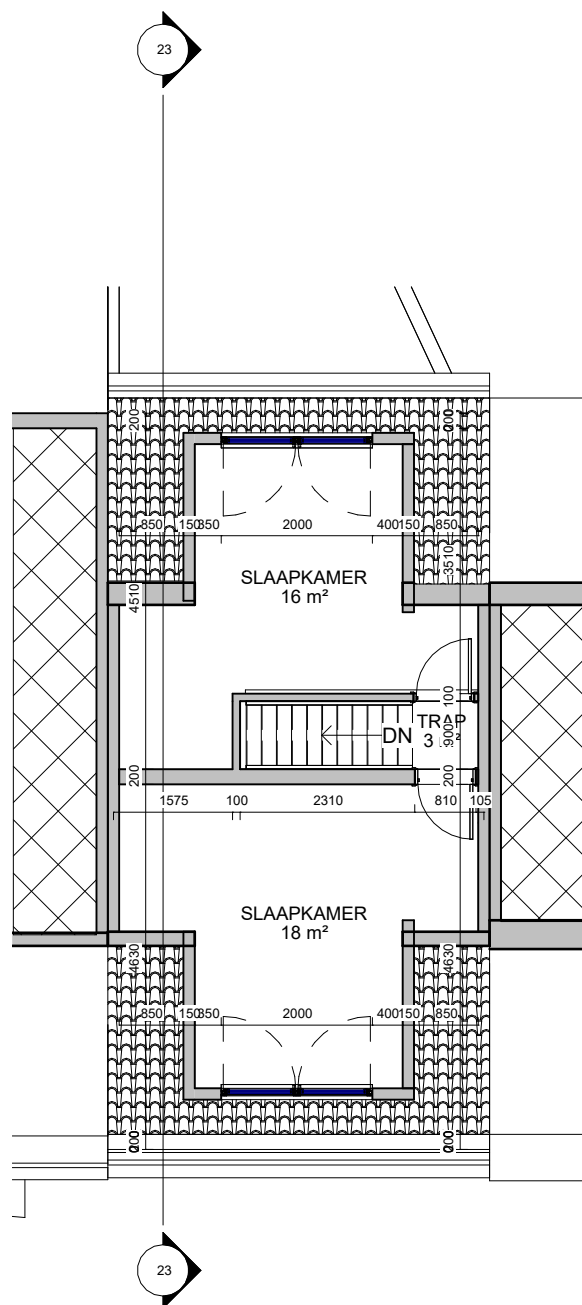

02 NIEUW
1 : 100

TITLE

BA_KS12_P_N_02

PROJECT

Kadasterstraat 12, 2300 Turnhout

DATE

08/01/2024

UNREAL
ARCHITECTURE

mail@unrealarchitecture.com
+32 (0) 476 53 78 85

CLIENT

HAKIM IDRISI

SCALE


1 : 100

DRAWN BY

RICHARD Romain

SHEET

22

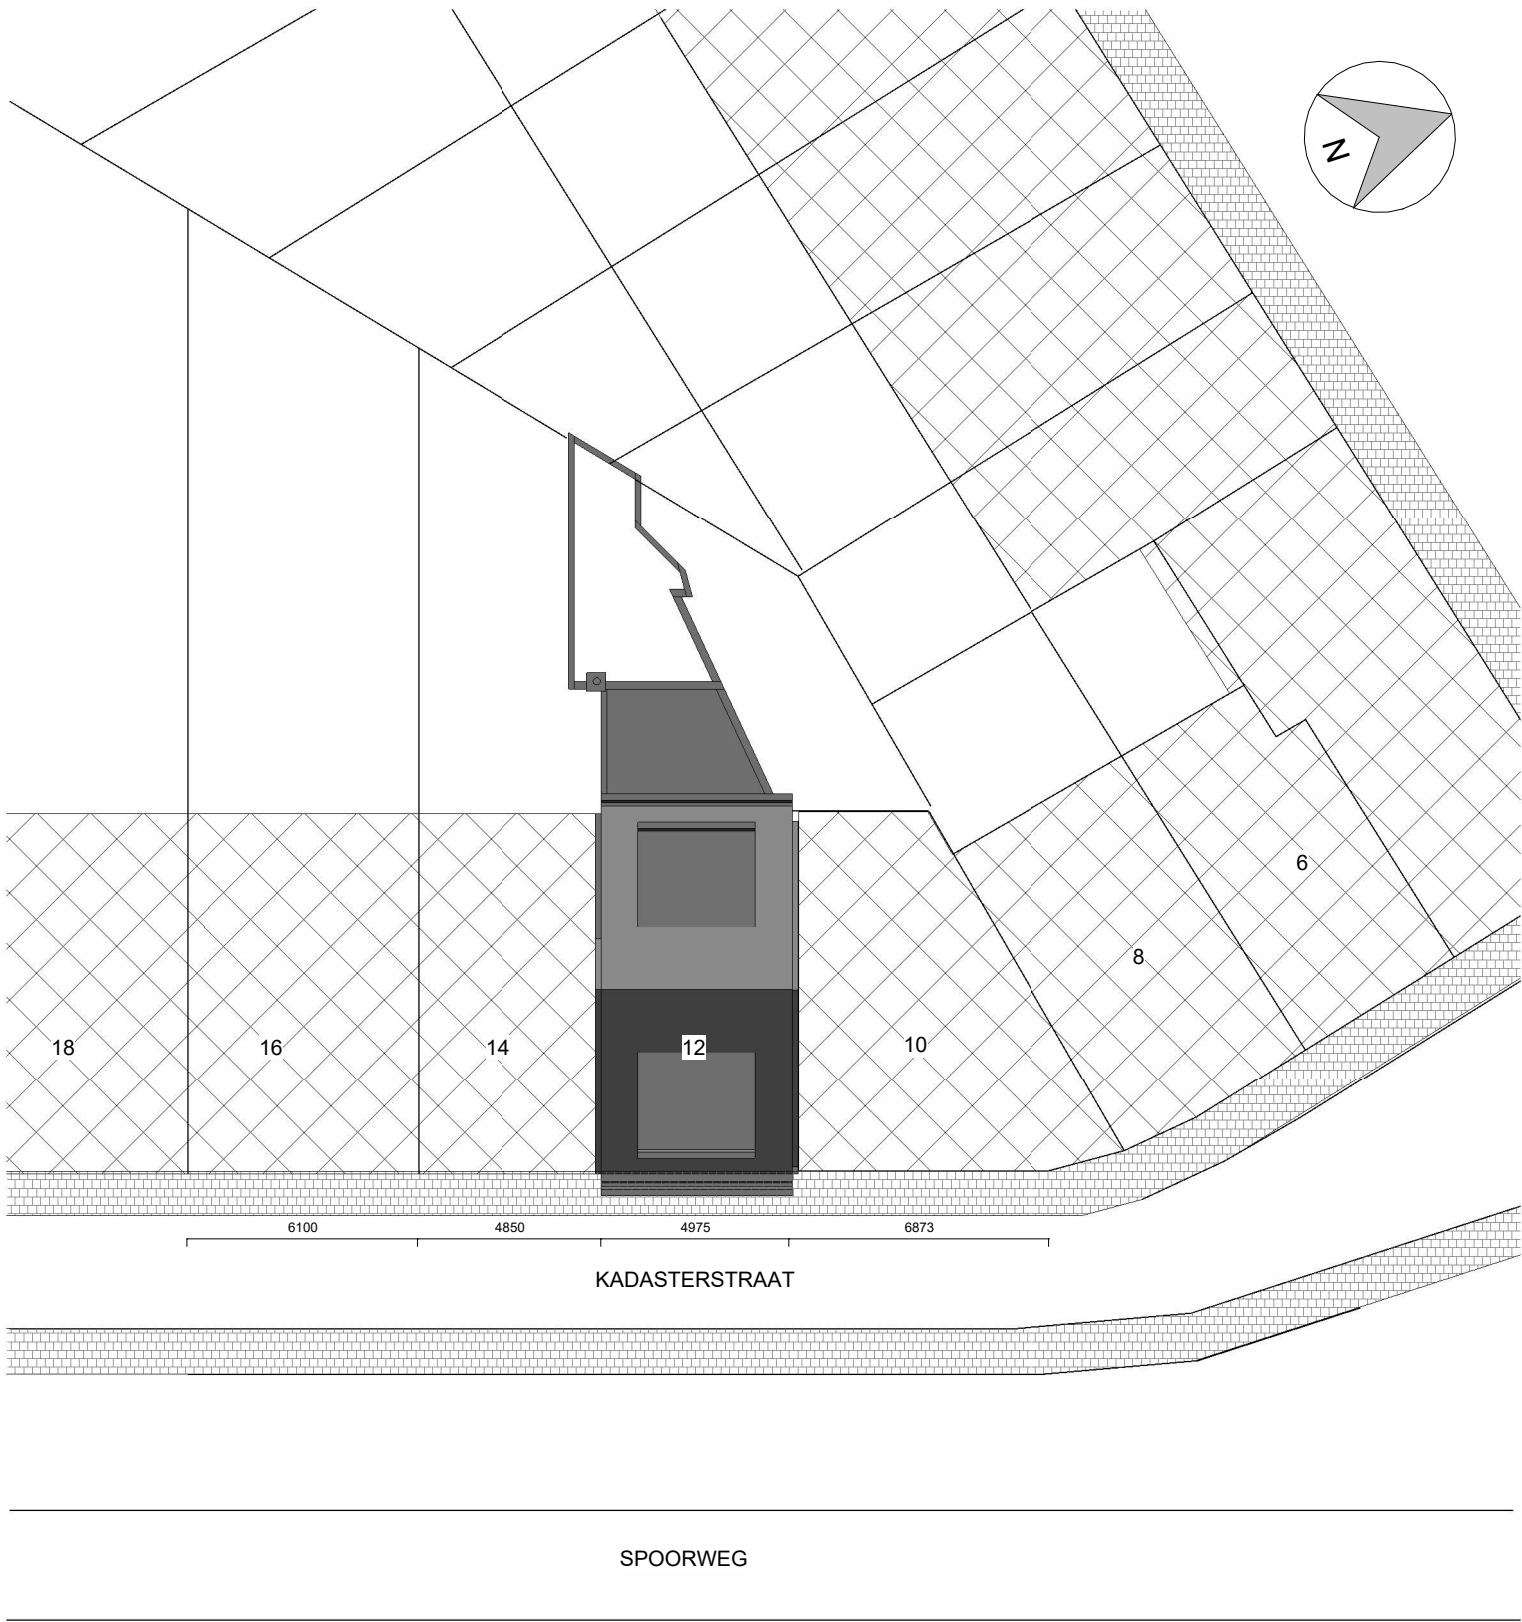

TITLE	BA_KS12_I_N	PROJECT	Kadasterstraat 12, 2300 Turnhout	DATE	08/01/2024
UNREAL ARCHITECTURE mail@unrealarchitecture.com +32 (0) 476 53 78 85	CLIENT		HAKIM IDRISSE	SCALE	1 : 200
	DRAWN BY		RICHARD Romain	SHEET	24



TITLE		BA_KS12_B_F_1	PROJECT		Kadasterstraat 12, 2300 Turnhout	DATE		08/01/2024
		mail@unrealarchitecture.com +32 (0) 476 53 78 85	CLIENT		HAKIM IDRISI	SCALE		
			DRAWN BY		RICHARD Romain	SHEET		25



TITLE	BA_KS12_B_F_2	PROJECT	Kadasterstraat 12, 2300 Turnhout	DATE	08/01/2024
 UNREAL ARCHITECTURE	mail@unrealarchitecture.com +32 (0) 476 53 78 85	CLIENT	HAKIM IDRISI	SCALE	
		DRAWN BY	RICHARD Romain	SHEET	26



TITLE	BA_KS12_B_F_3	PROJECT	Kadasterstraat 12, 2300 Turnhout	DATE	08/01/2024
UNREAL ARCHITECTURE mail@unrealarchitecture.com +32 (0) 476 53 78 85		CLIENT	HAKIM IDRISSE	SCALE	
		DRAWN BY	RICHARD Romain	SHEET	27



TITLE	BA_KS12_B_F_4	PROJECT	Kadasterstraat 12, 2300 Turnhout	DATE	08/01/2024
 UNREAL ARCHITECTURE	mail@unrealarchitecture.com +32 (0) 476 53 78 85	CLIENT	HAKIM IDRISI	SCALE	
		DRAWN BY	RICHARD Romain	SHEET	28



TITLE

BA_KS12_B_F_5

PROJECT

Kadasterstraat 12, 2300 Turnhout

DATE

08/01/2024

 **UNREAL**
ARCHITECTURE

mail@unrealarchitecture.com
+32 (0) 476 53 78 85

CLIENT

HAKIM IDRISSE

SCALE

DRAWN BY


RICHARD Romain

SHEET


29




TITLE		BA_KS12_B_F_6		PROJECT	Kadasterstraat 12, 2300 Turnhout	DATE	08/01/2024
UNREAL ARCHITECTURE mail@unrealarchitecture.com +32 (0) 476 53 78 85				CLIENT	HAKIM IDRISSI	SCALE	
				DRAWN BY	RICHARD Romain	SHEET	30

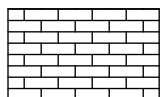


RODE BAKSTEEN

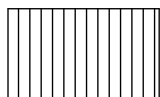

VERTICALE BAKSTEEN

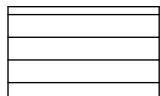


HORIZONTALE BAKSTEEN

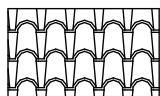

DAKPANNEN



BUURMAN

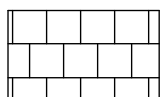

VOETPAD



WIT CREPIS


LEGENDE BESTAAND & NIEUW

1 : 50

LEGENDE BESTAANDE EN NIEUW


1. RODE BAKSTEEN
2. WIT GEVERFDE BAKSTEEN
3. WIT CREPIS
4. OUDE DAKPANNEN
5. NIEUWE DAKPANNEN
6. VERVALDE GIPS

TITLE	BA_KS12_L_B&N	PROJECT	Kadasterstraat 12, 2300 Turnhout	DATE	08/01/2024
 UNREAL ARCHITECTURE	mail@unrealarchitecture.com +32 (0) 476 53 78 85	CLIENT	HAKIM IDRISSE	SCALE	1 : 50
		DRAWN BY	RICHARD Romain	SHEET	31

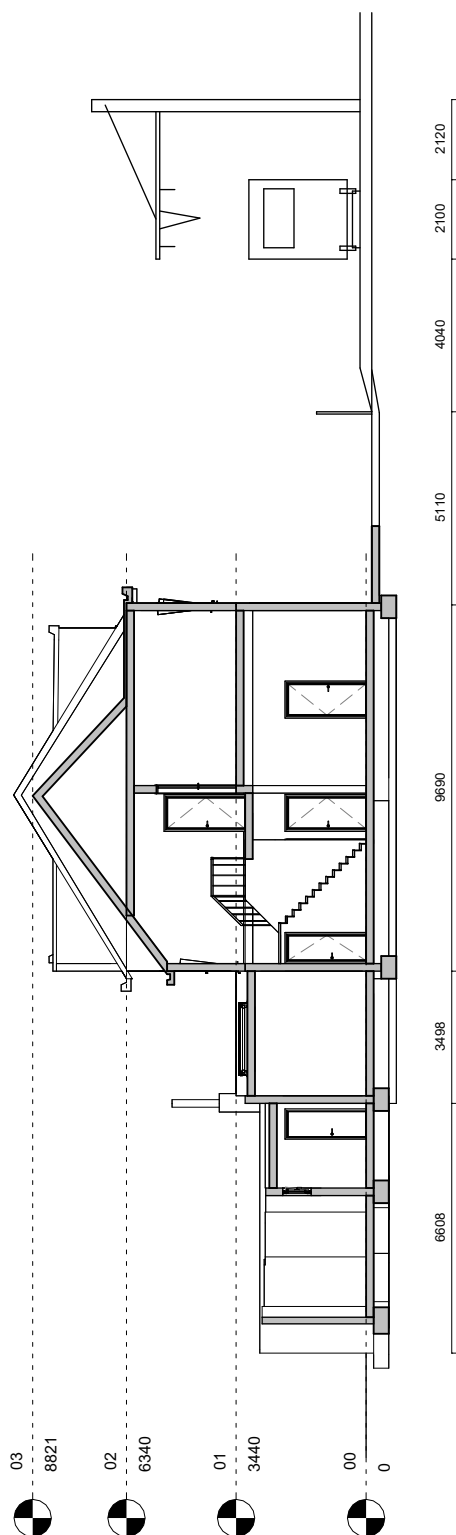

TERREINPROFIEL BESTAAND
1 : 200

TITLE		BA_KS12_T_B	PROJECT		Kadasterstraat 12, 2300 Turnhout	DATE		08/01/2024
UNREAL ARCHITECTURE mail@unrealarchitecture.com+32 (0) 476 53 78 85			CLIENT		HAKIM IDRISSE	SCALE		1 : 200
			DRAWN BY		RICHARD Romain	SHEET		32

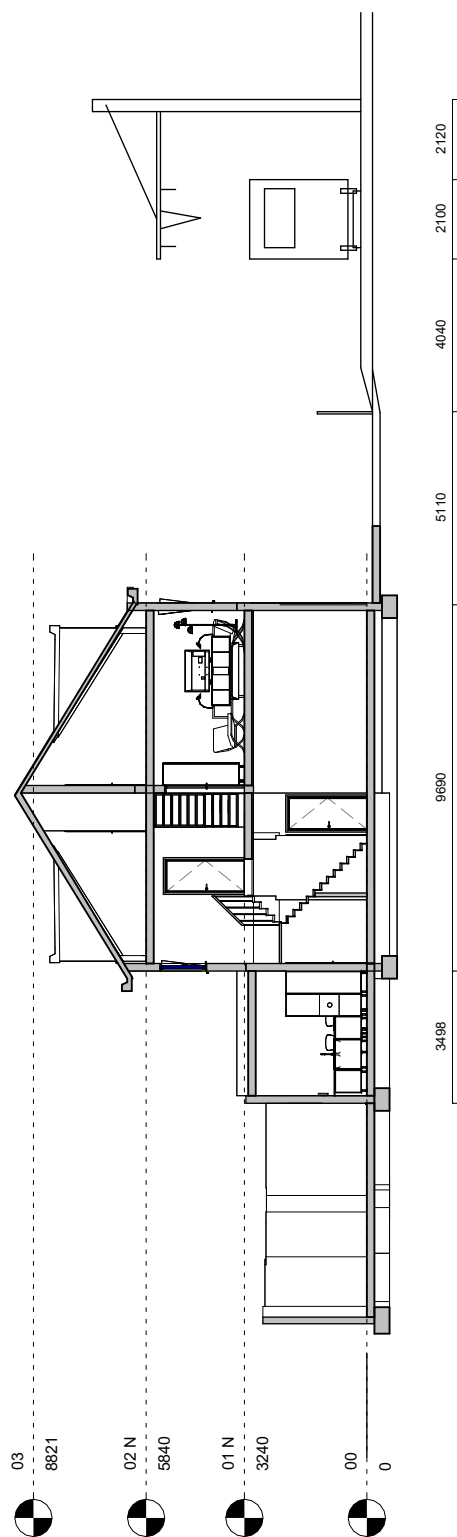

TERREINPROFIEL NIEUW

1 : 200

1

TITLE

BA_KS12_T_N

PROJECT

Kadasterstraat 12, 2300 Turnhout

DATE

08/01/2024

UNREAL
ARCHITECTURE

mail@unrealarchitecture.com
+32 (0) 476 53 78 85

CLIENT

HAKIM IDRISSE

SCALE

1 : 200

DRAWN BY

RICHARD Romain

SHEET

33