


-ARLO CALLEBAUT
TEMPEL 4A
9572 LIERDE

0477/958527



FIG: ...
nr 687b2

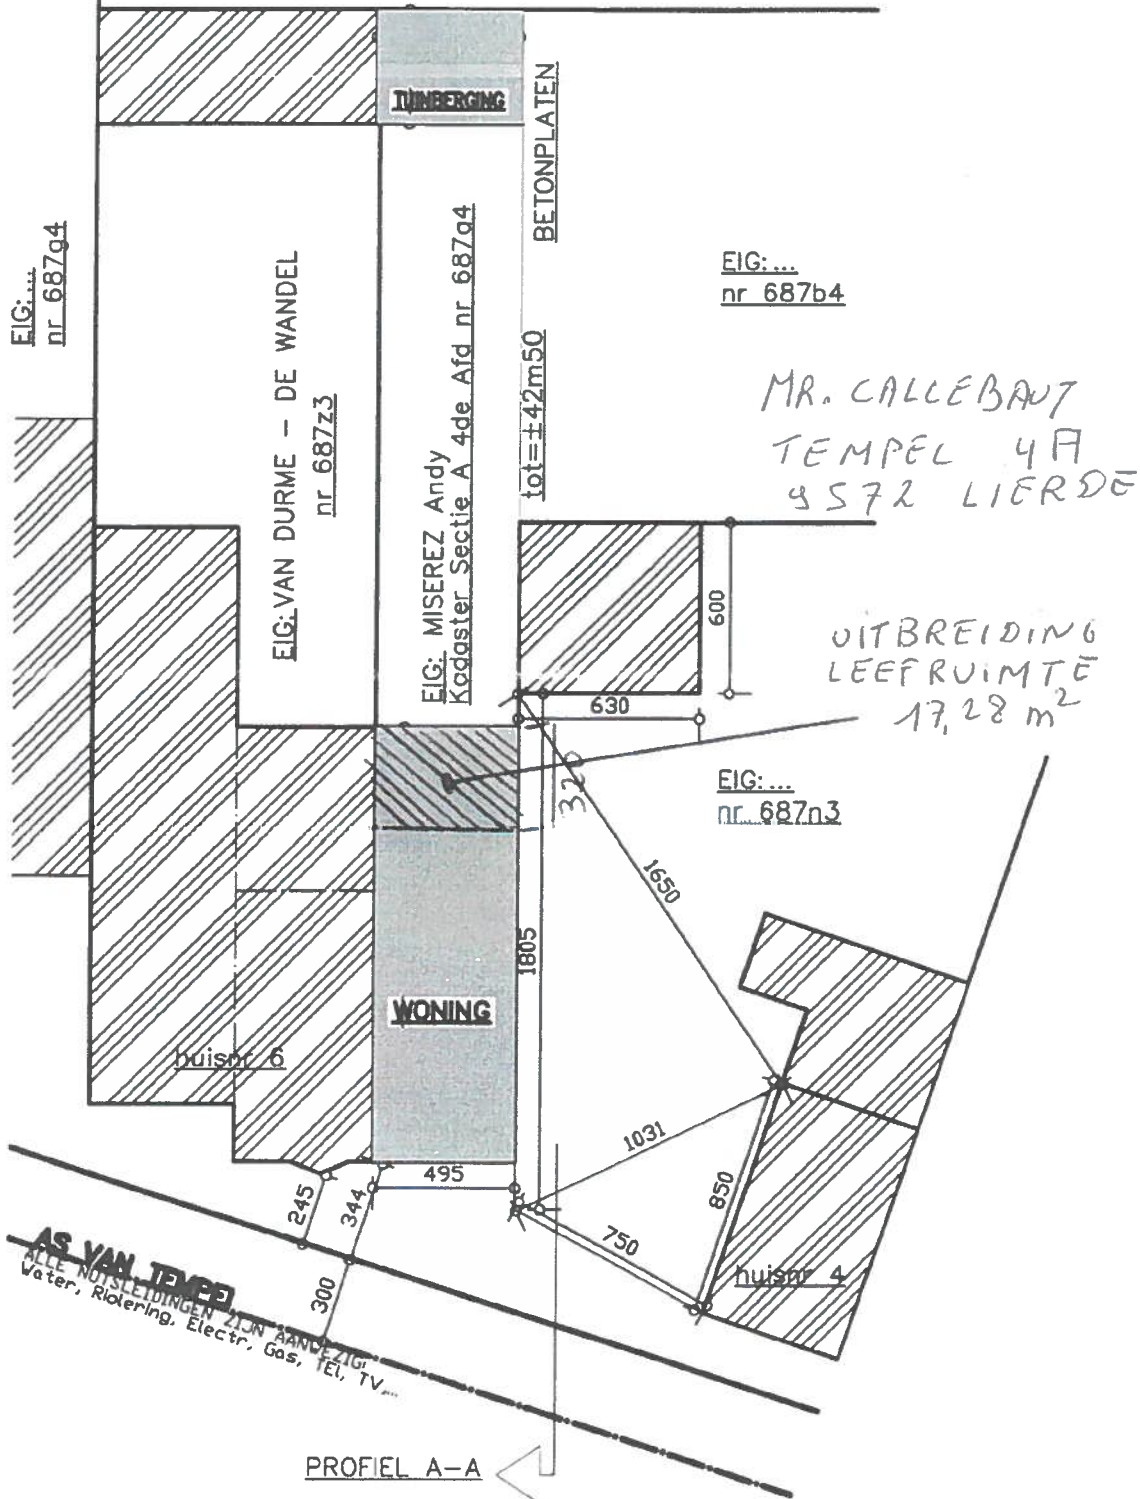

NIEUW INPLANTINGSPLAN 1/250 I