
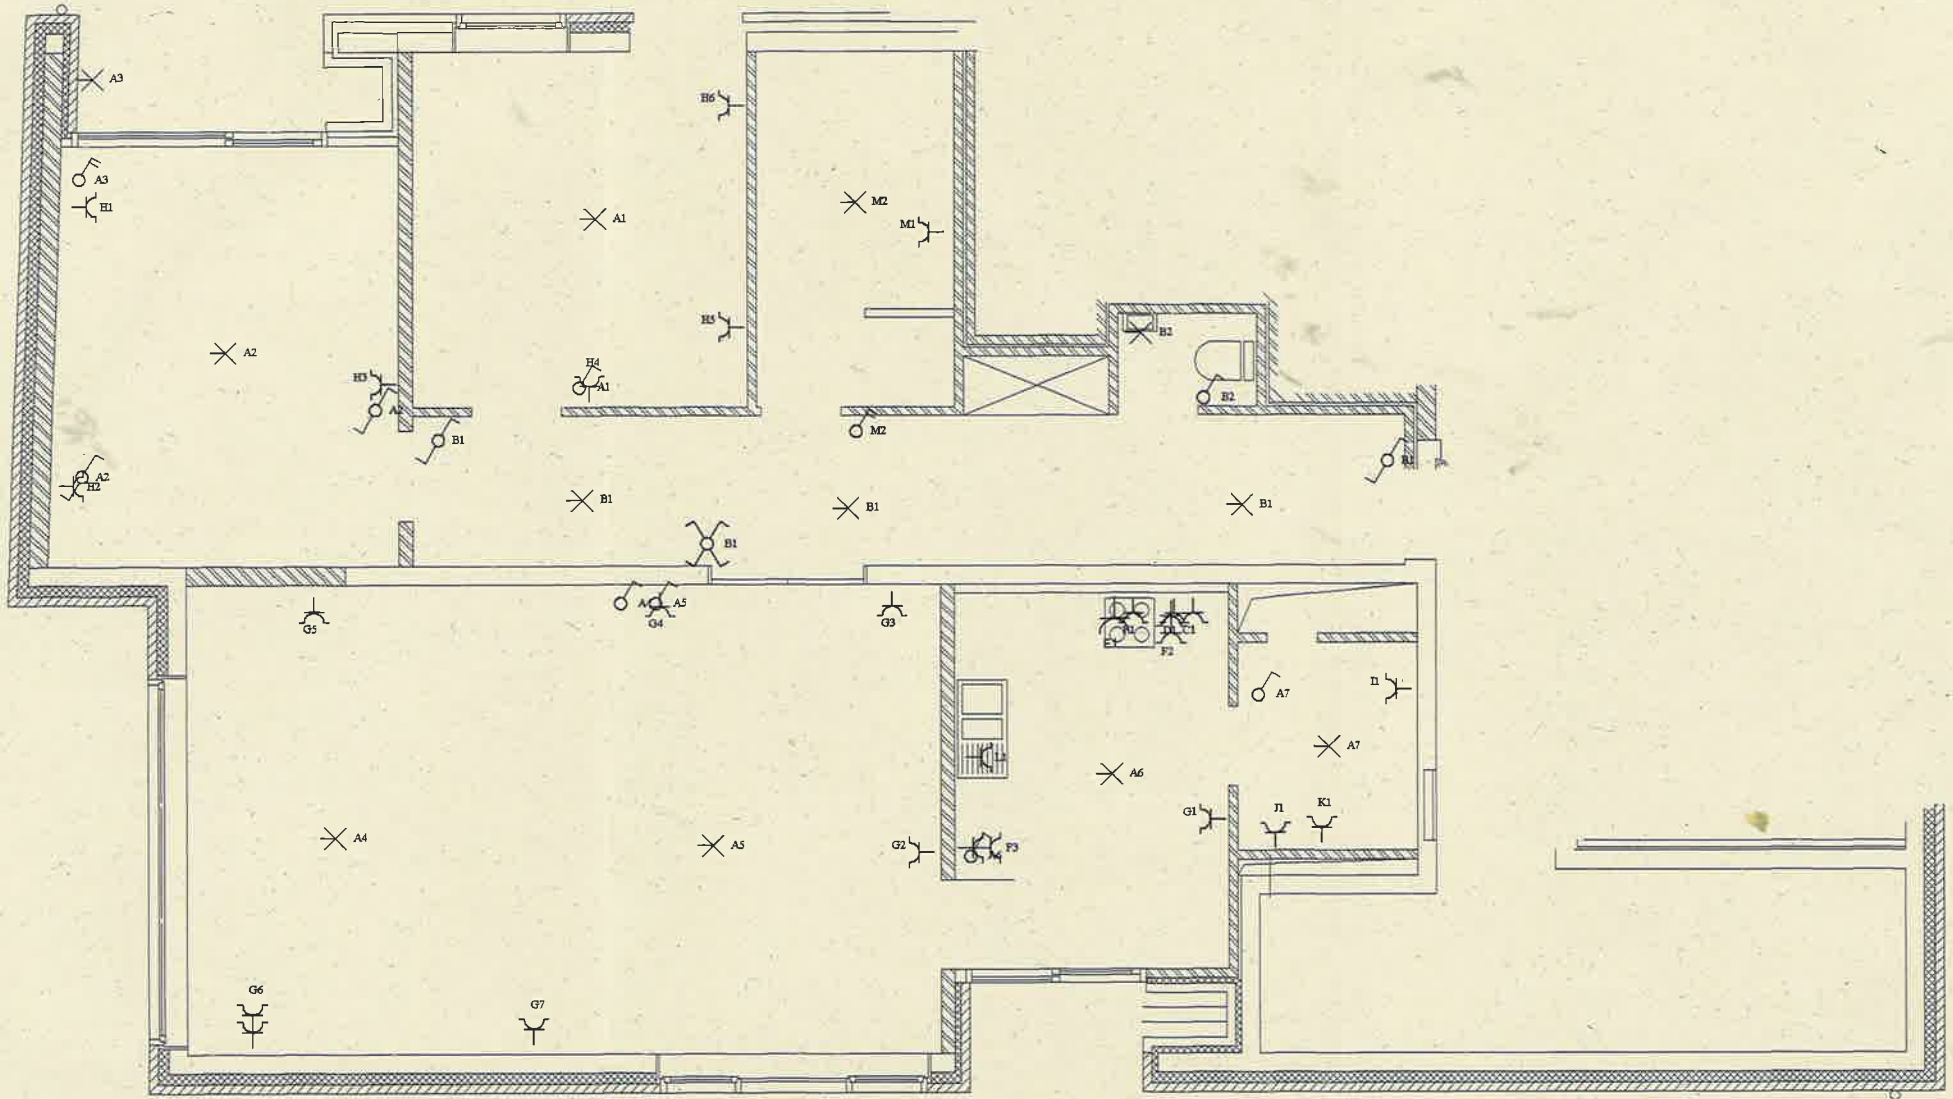


2de achter



Eendraadsschema/Schéma unifilaire

INSTALLATEUR	KEURING/CONTROLE	WERF/CHANTIER	1N, (400V)/230V~
Naam/Nom Goossens Electro bvba BTW / TVA BE 462.394.149 Datum/Date 06-11-2003 Handtek/Sign	Organis. OCB Naam/Nom Datum/Date 07/11/2003 Handtek/Sign	Naam/Nom Dillen NV Straat/Rue Naamsestraat 38 Gemeen/Comm 3800 Sint Truiden Handtek/Sign	 FIX-O-CAD vynckier 02541



2de achter

Situatieschema / Schéma de situation

INSTALLATEUR		KEURING/CONTROLE		WERF/CHANTIER		1N, (400V)/230V~	
Naam/Nom	Goossens Electro bvba	Organis.	OCB	Naam/Nom	Dillen NV	 FIX-O-CAD vynckier	02541
BTW / TVA	BE 462.394.149	Naam/Nom	-	Straat/Rue	Naamestraat 38		
Datum/Date	06-11-2003	Datum/Date	07/11/2003 	Gemeen/Comm	3800 Sint Truiden		
Handtek/Sign		Handtek/Sign		Handtek/Sign			