


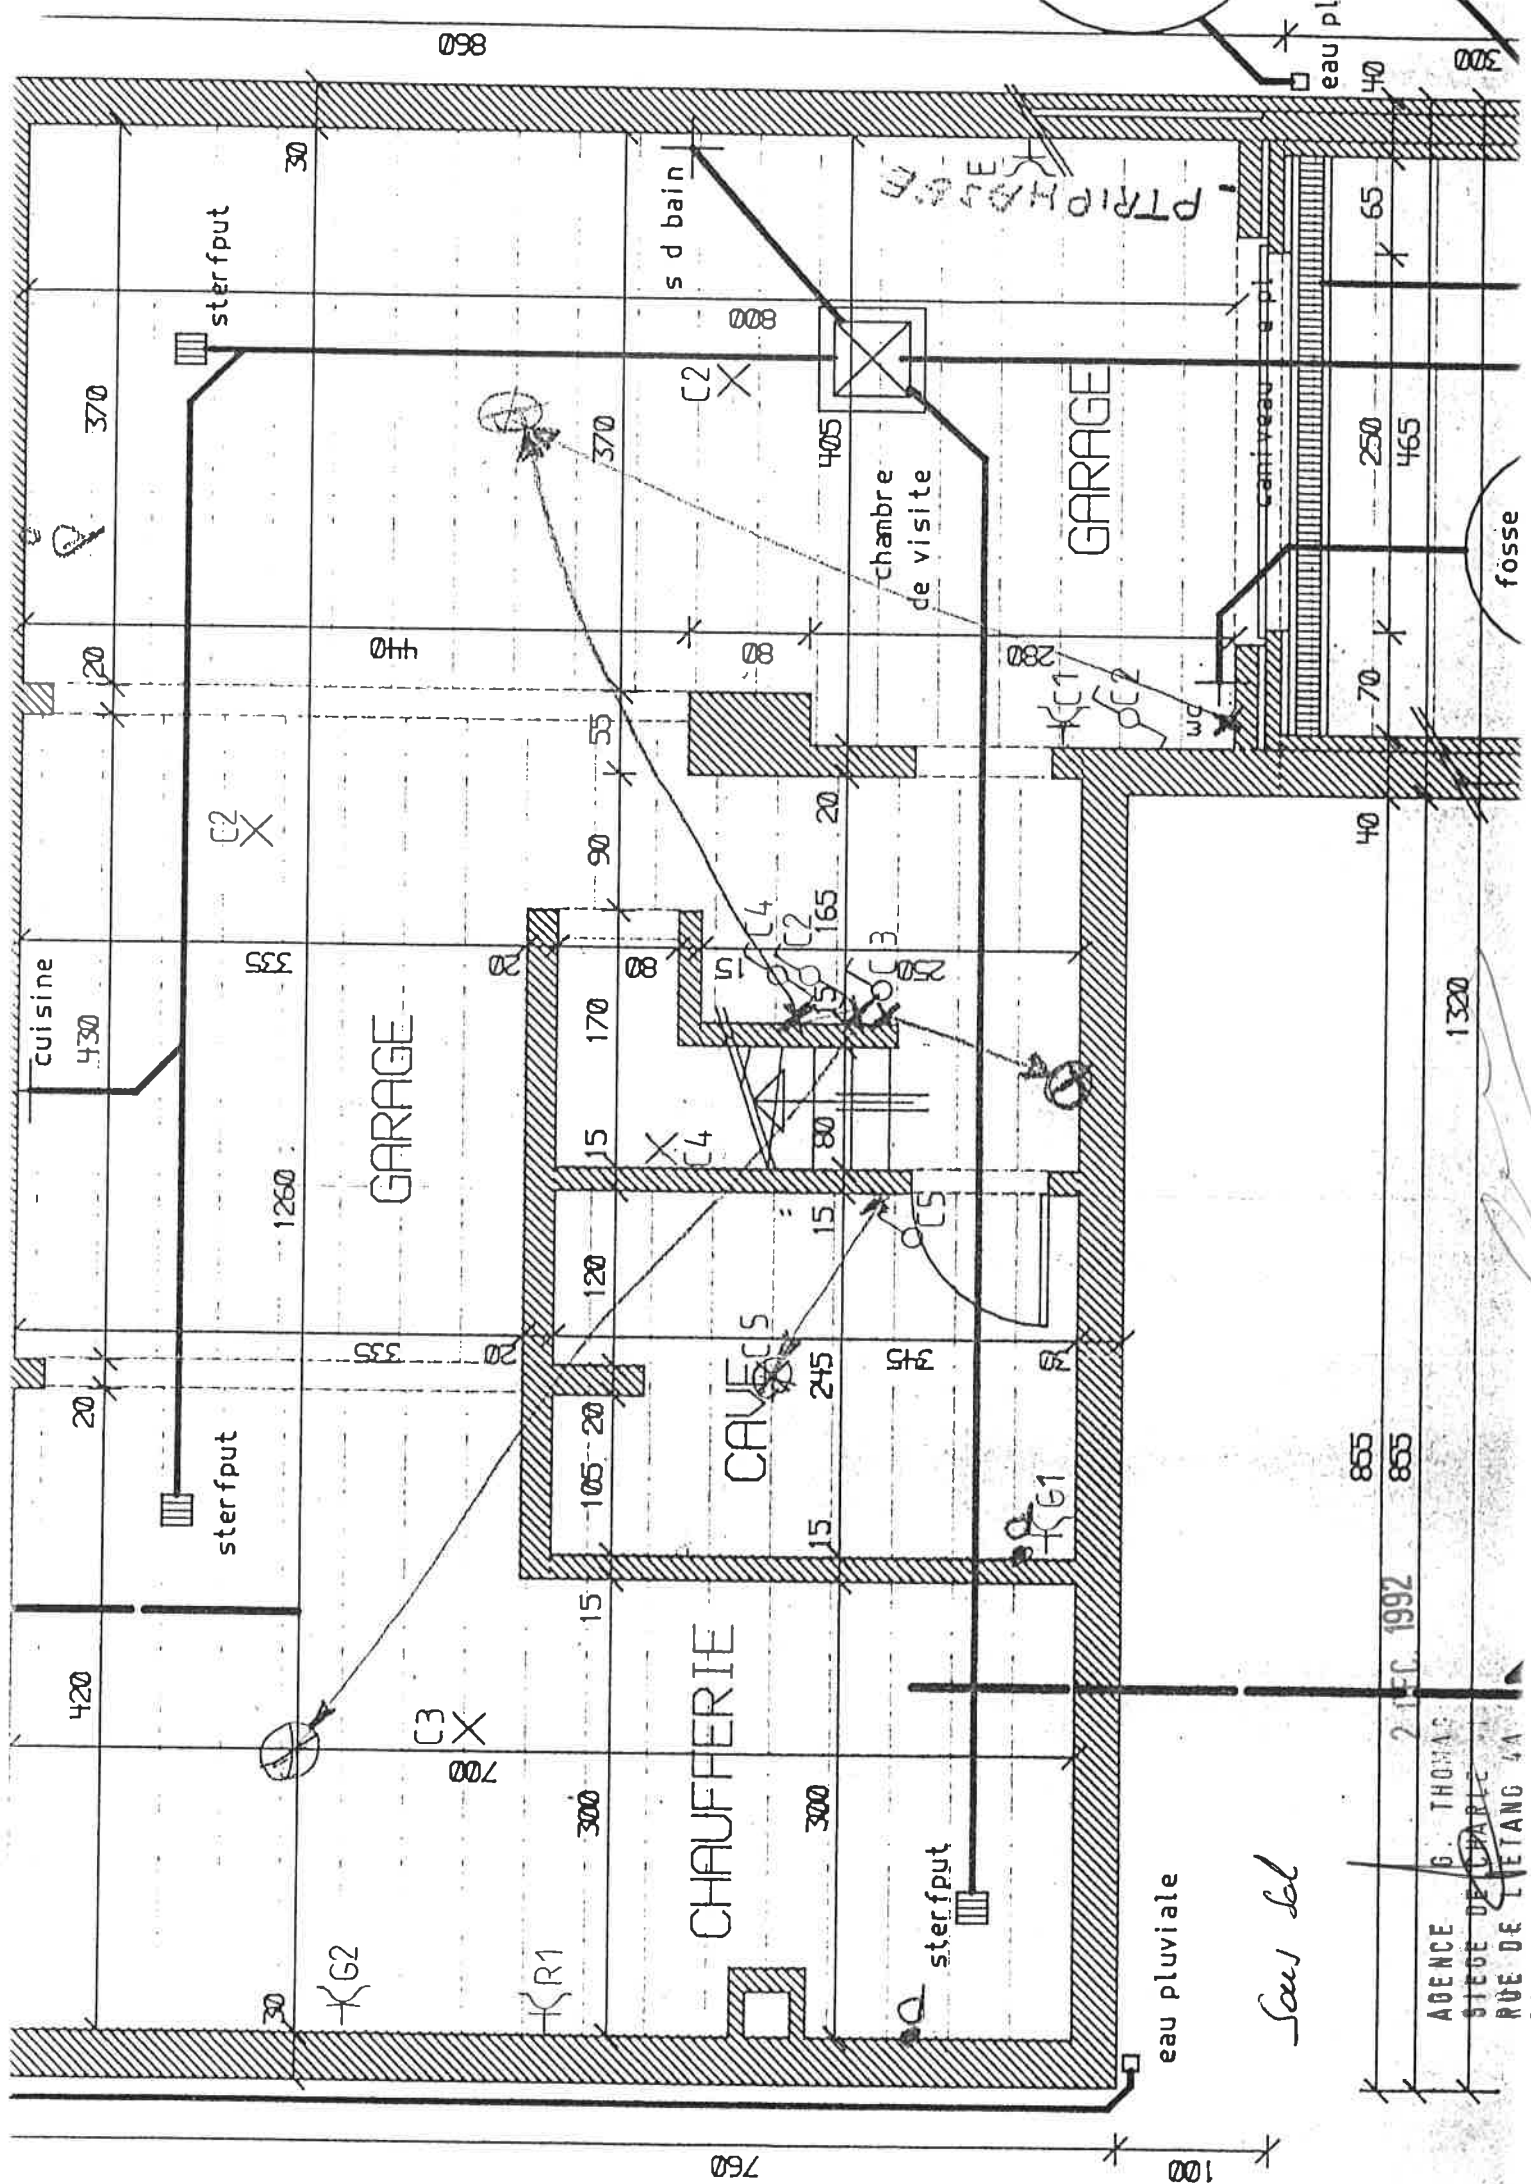


AGENCE B. THOMAS
SIEGE DE CHARLE
RUE DE LIETANG 4A
8223 MAGNELEE

2 DEC 1992

855

Sau del

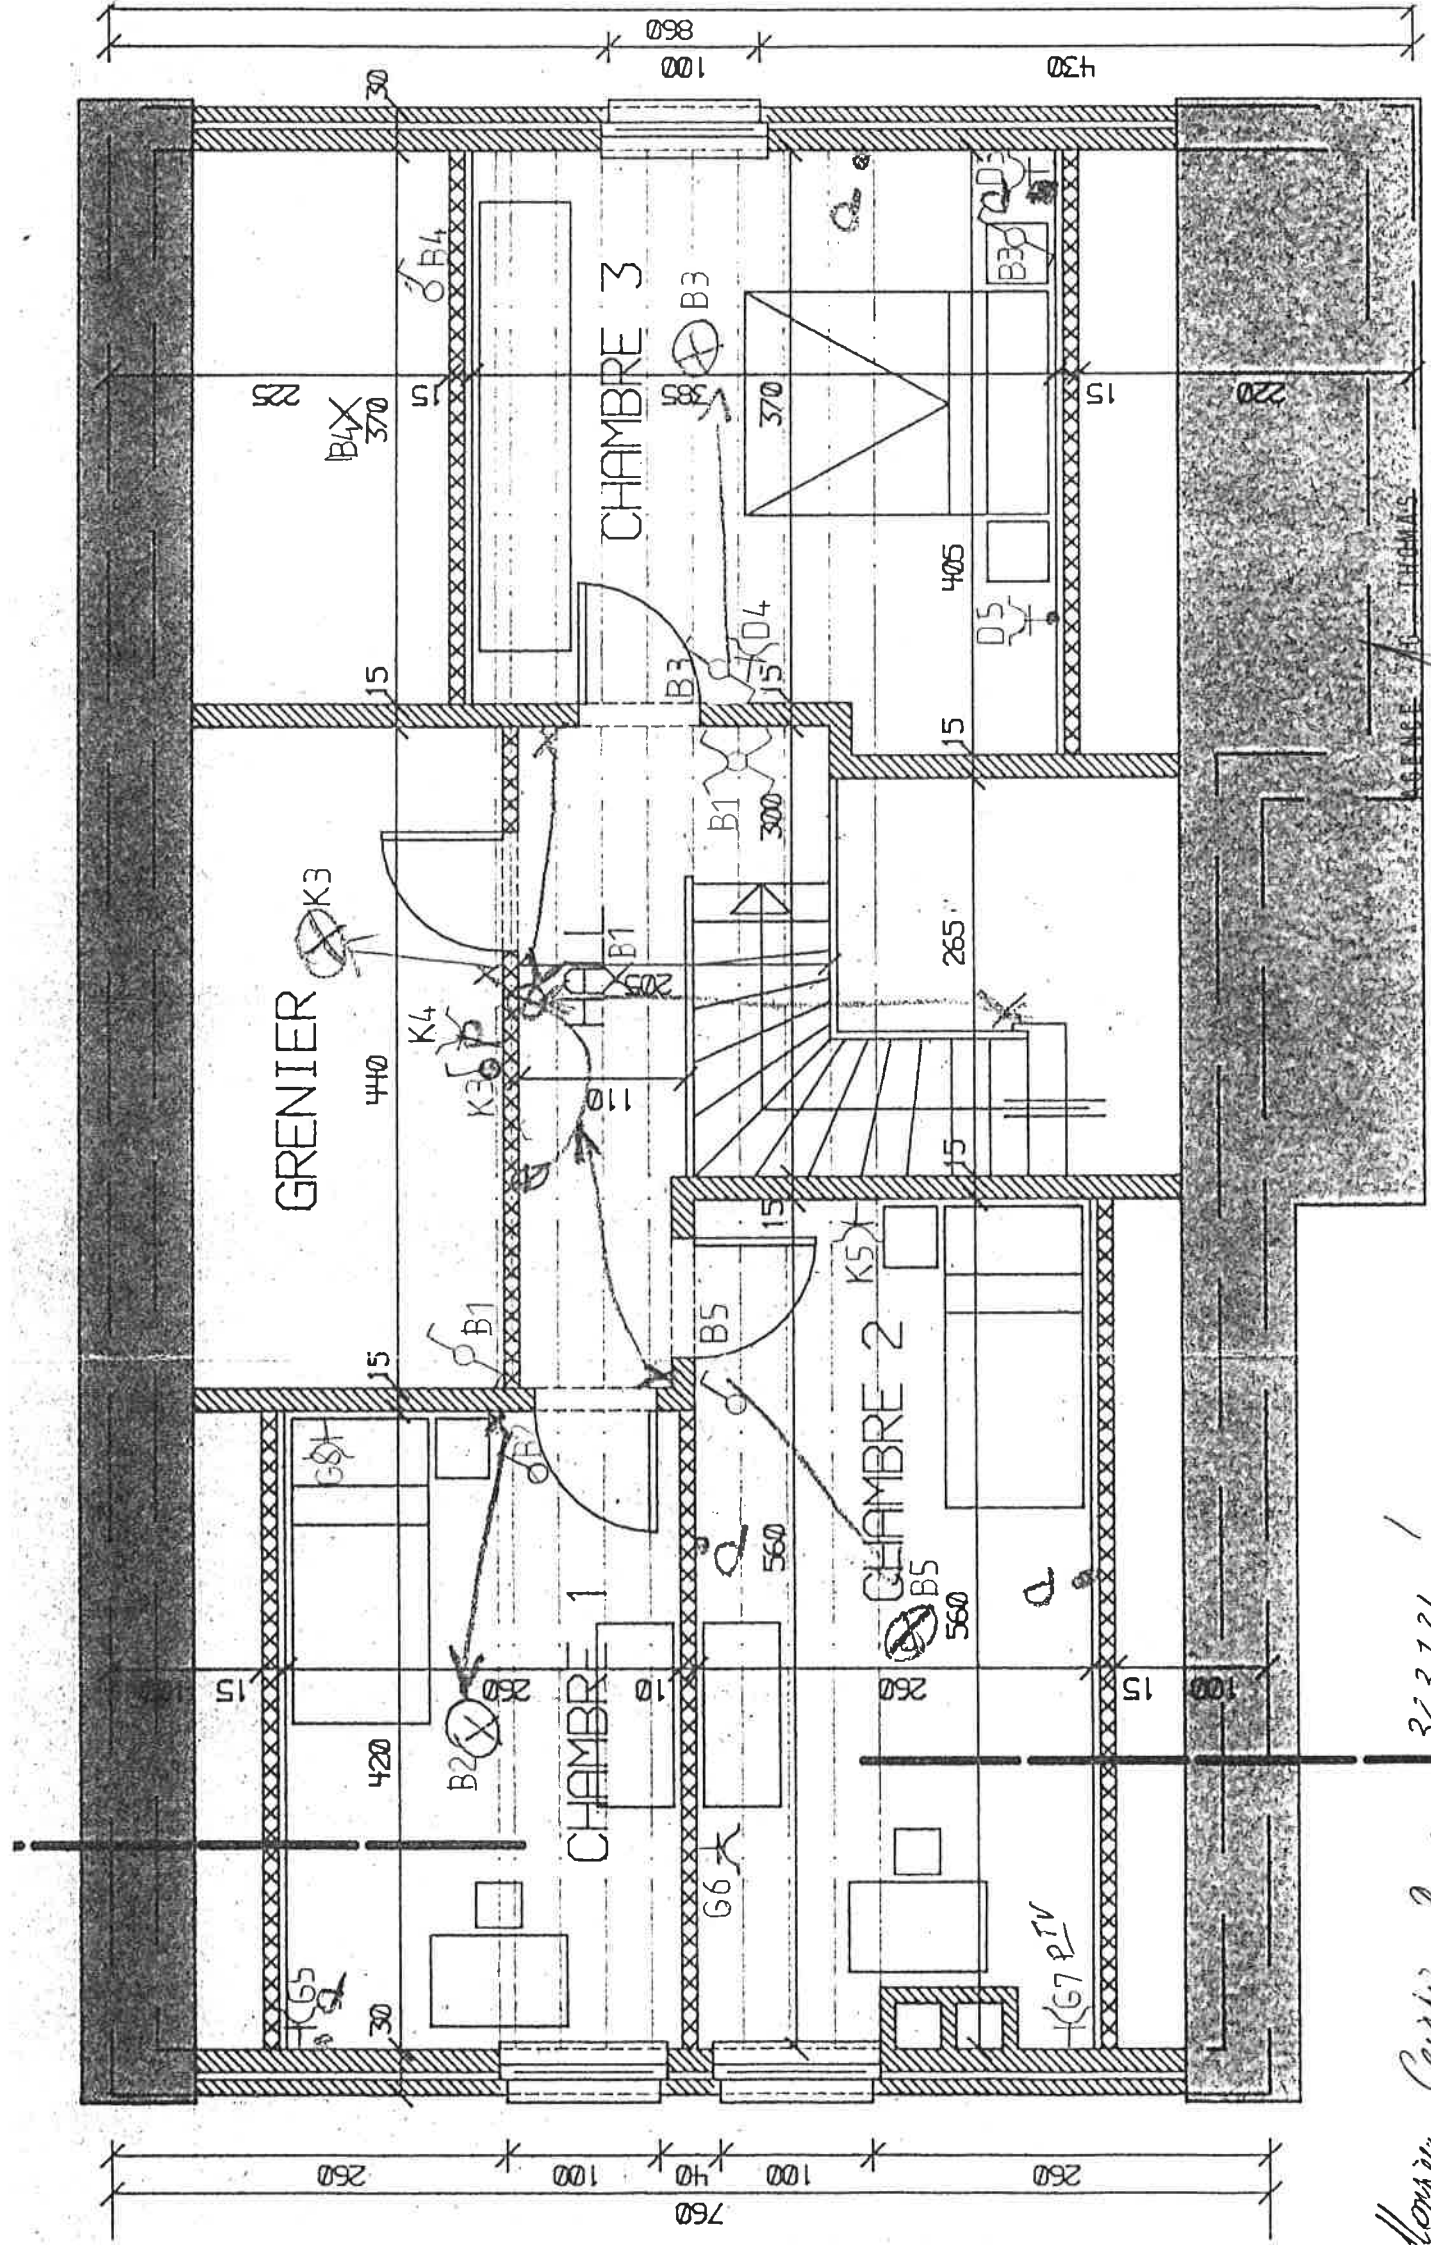

AGENCE T. THOMAS
SIEGE DE CHARLEROI
RUE DE L'ETANG 4A2 DEC. 1992
6223 WILLELE

323721 / chantier Rue Joseph Wauters
Monsieur Caspary Pasce
Av du Contaminé