


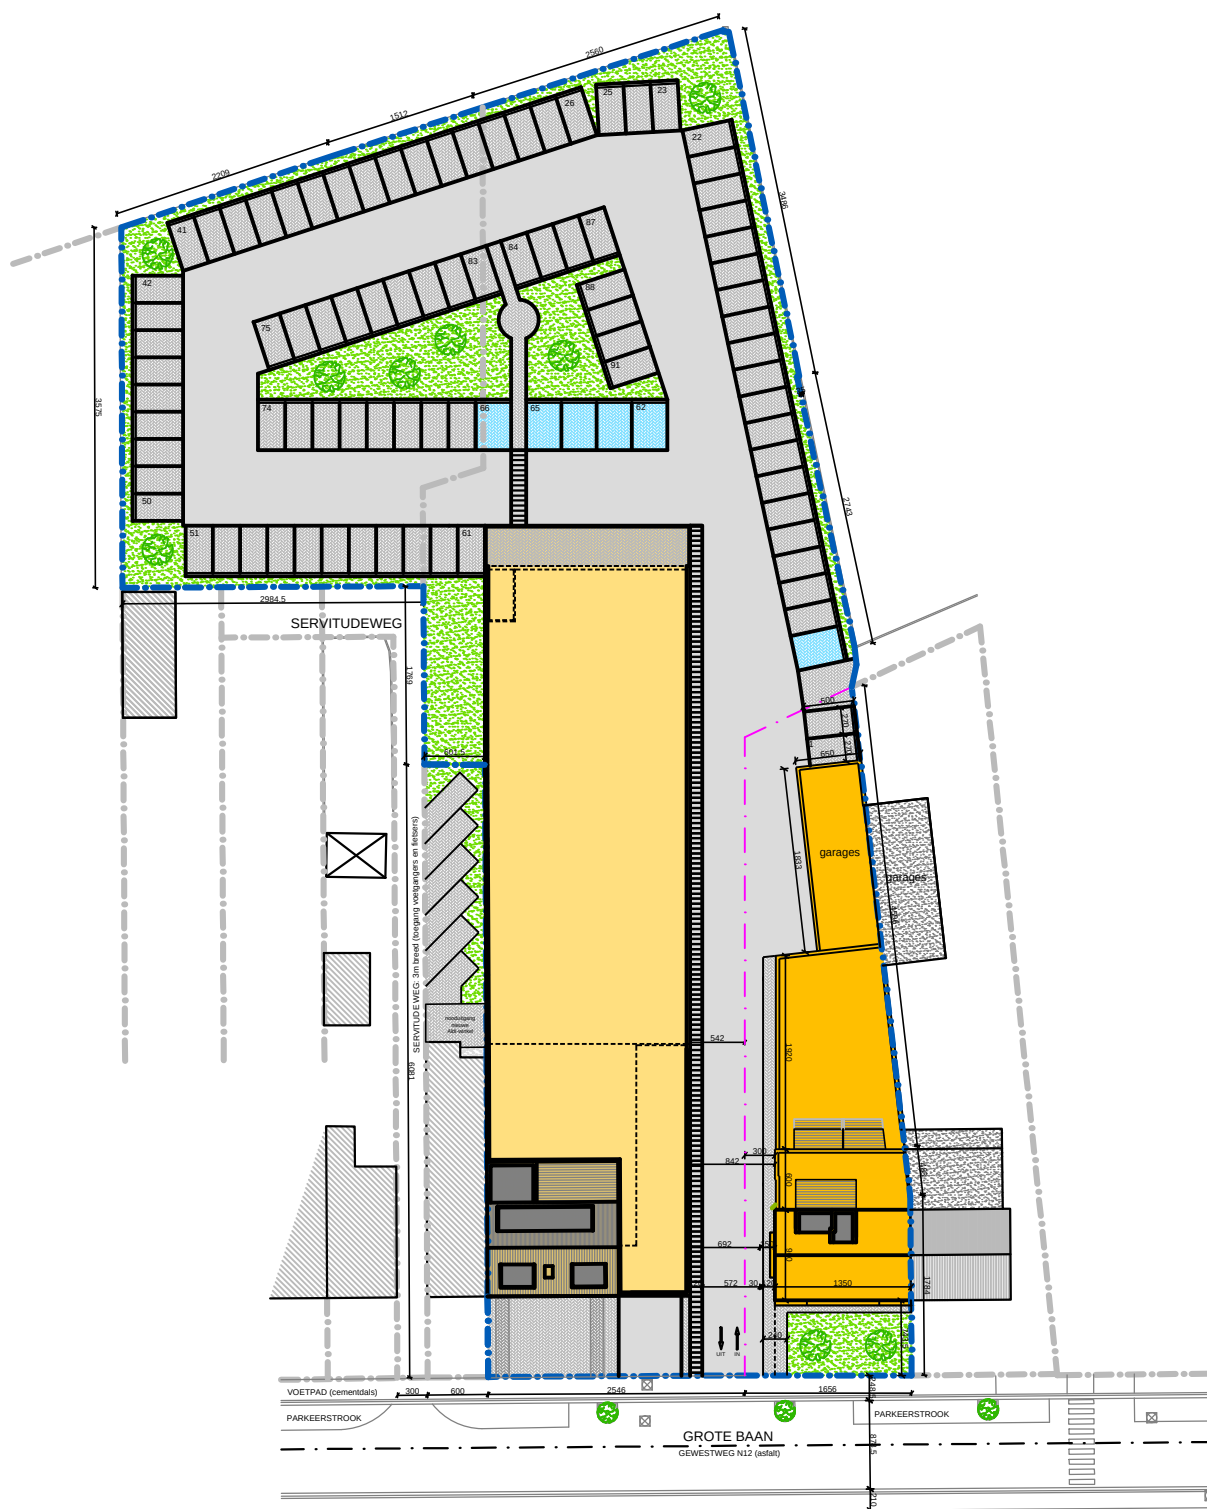

SCHAAL 1/750



GL-INVEST NV
BOEKSTRAAT 73
2610 WILRIJK
TEL: 03/827.37.10



VERKOOPPLAN d.d. 15/02/2013
INPLANTINGSPLAN
GROTE BAAN 80-82
2380 RAVELS

MMS & PARTNERS
ARCHITECTEN & INGENIEURS CVBA

ZAMENHOF LAAN 3 bus 7/8 - 2900 SCHOTEN
TEL 03/685 08 00 - FAX 03/685 08 91 - MMS@MMS-PARTNERS.EU