


Éch.: 1/100

[Handwritten signatures and scribbles]

PLAN DU RDCH

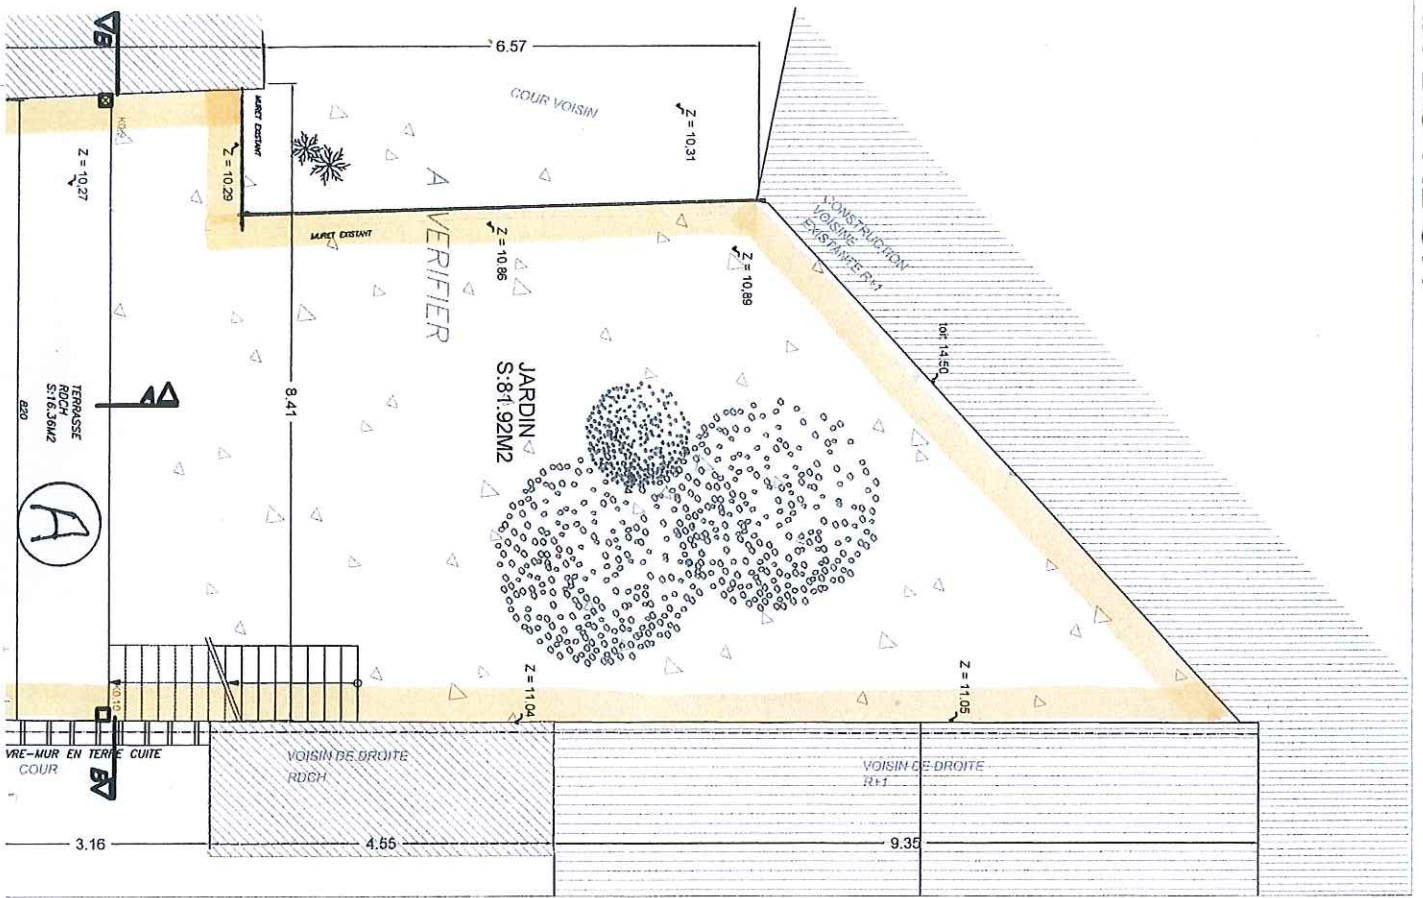

[Handwritten signatures and marks]