


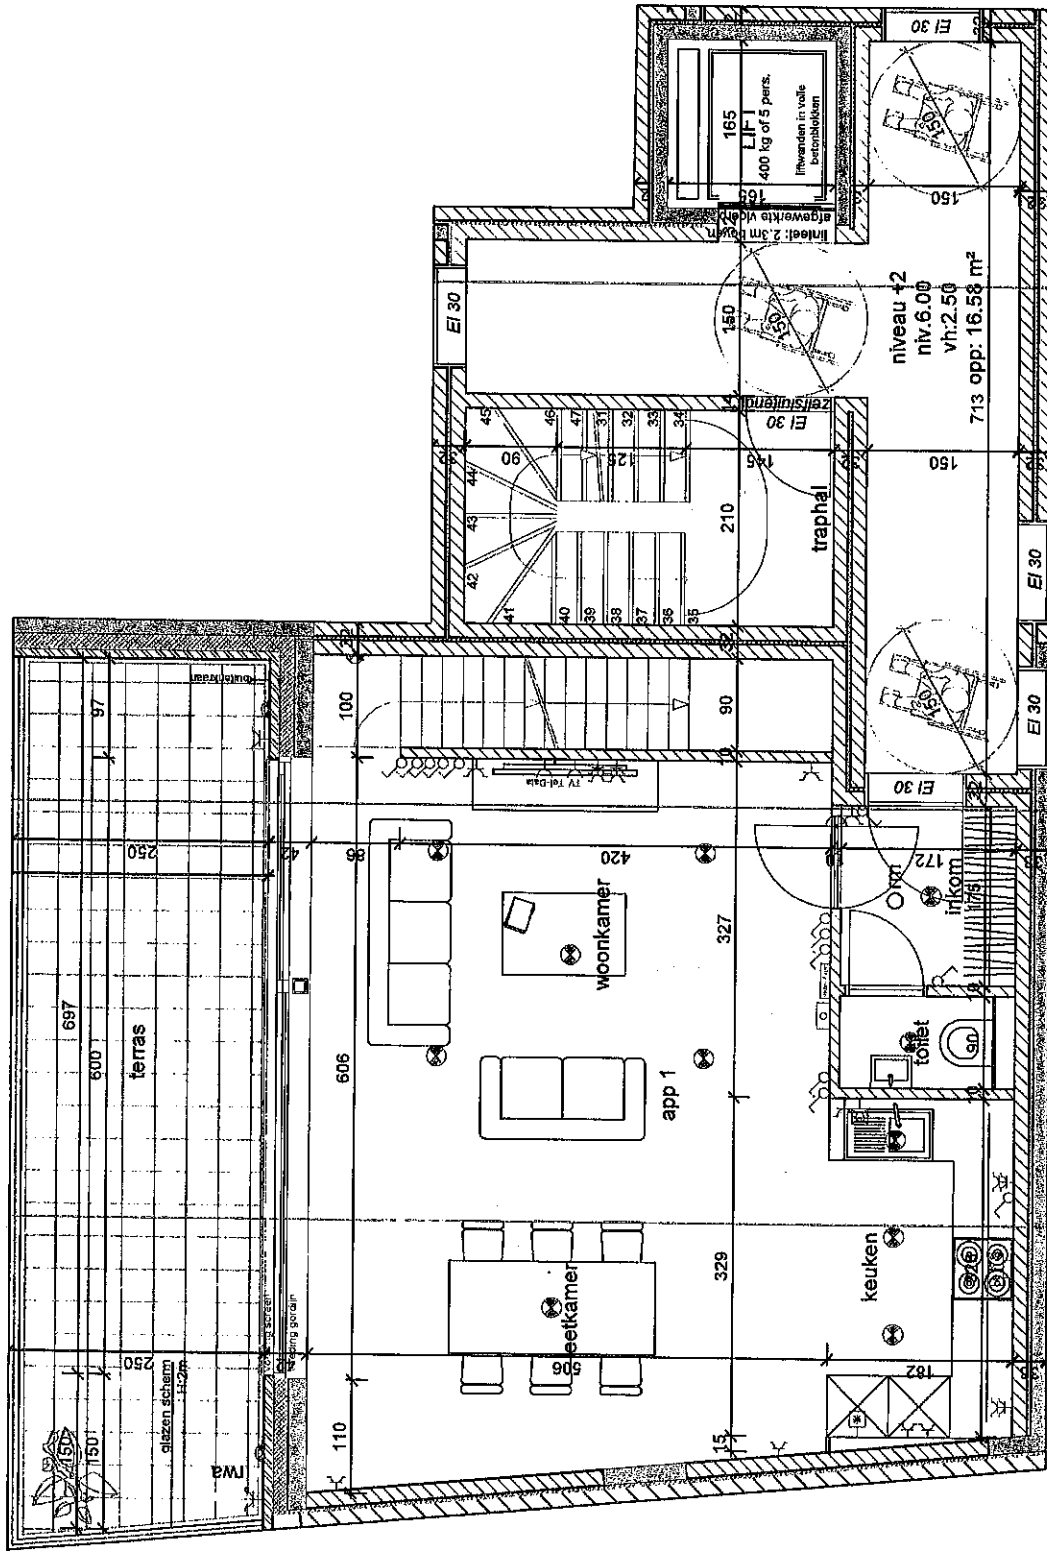

Project La Vignette: Appartement 1 Leuvensesteenweg 12 1970 Wezenbeek - Oppern	Bouwheer KPNJ BVBA Dhr.Kerkhofs & Dhr. Nagels	Fase / Plan Uitvoeringsplan Niveau +2 : Woonlaag	abg Architect Architectenbureau Goffio bvba Ir. Architect Brecht Goffio Van Busleydenstraat 16 B-2800 Mechelen tel: 015/411.250 GSM: 0472/40.61.46					
			Datum		04/05/2017			
			Schaal	1/50	Code	710	Plan nr	UVO 001/002
			Dossin°	15_001	Werkn°	001	Index	-
			Getekend				Goedgekeurd	-

abg