


VERDIEPING



terrasse

300


VERDIEPING

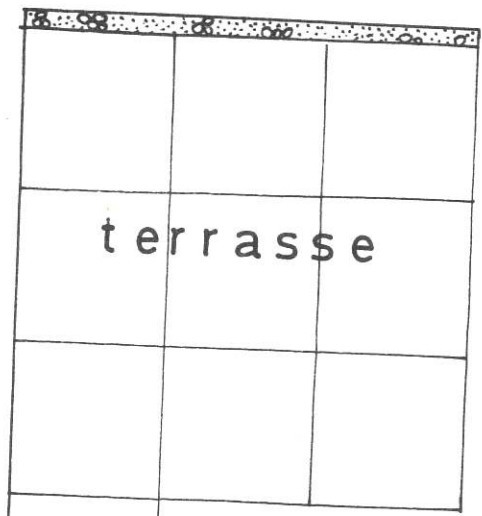

terrasse


300

B

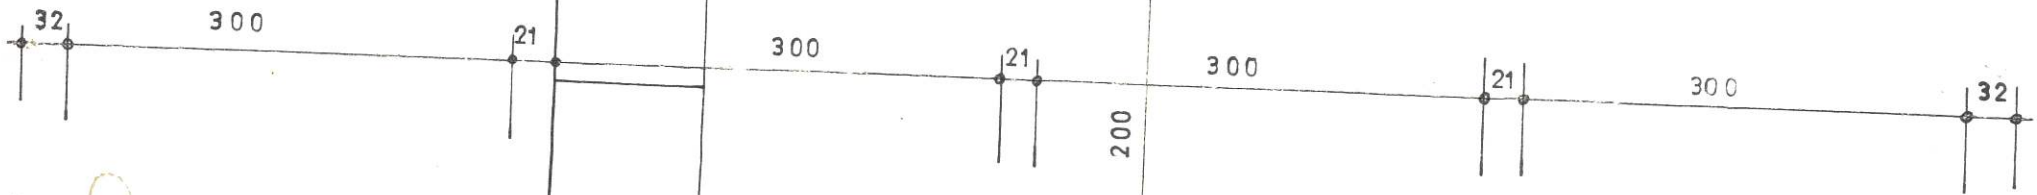

200


C

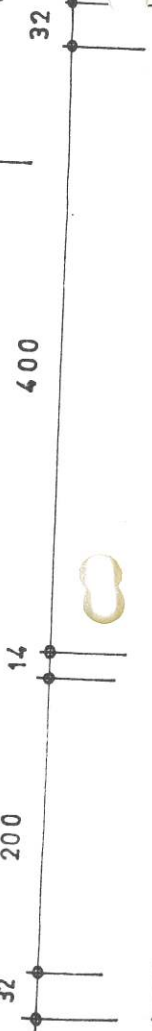


garage

l i v i n g

D

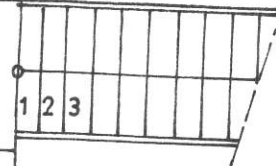

h a l l

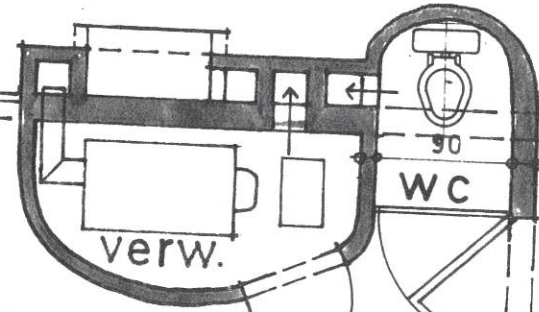

keuken

WC

verw.

60



80

100

95


Z.W. GEVEL  
BETON DEKSEL

snede.E.

R.N.D.  $\frac{7}{2} \times 15$  3 per meter

ZINKEN SLAB

roofing met bourrelet zink

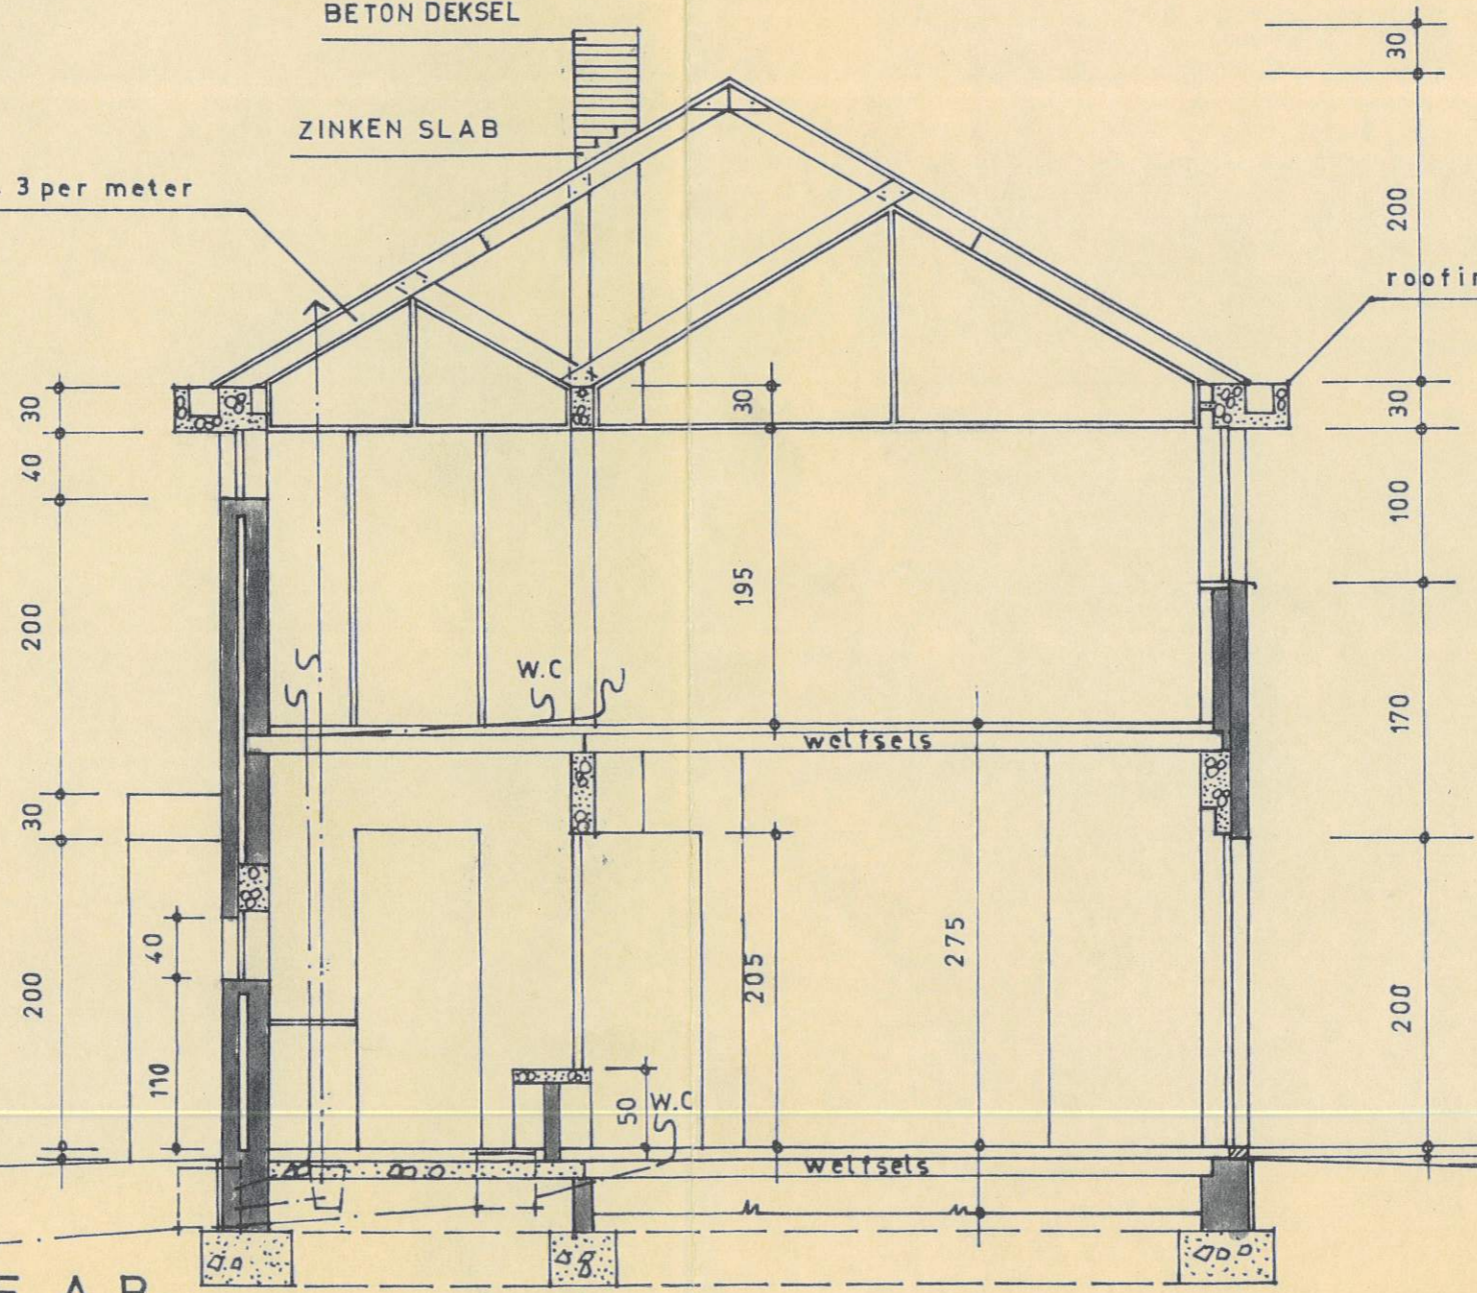

← SNEDE A.B.

SNEDE C.D.