

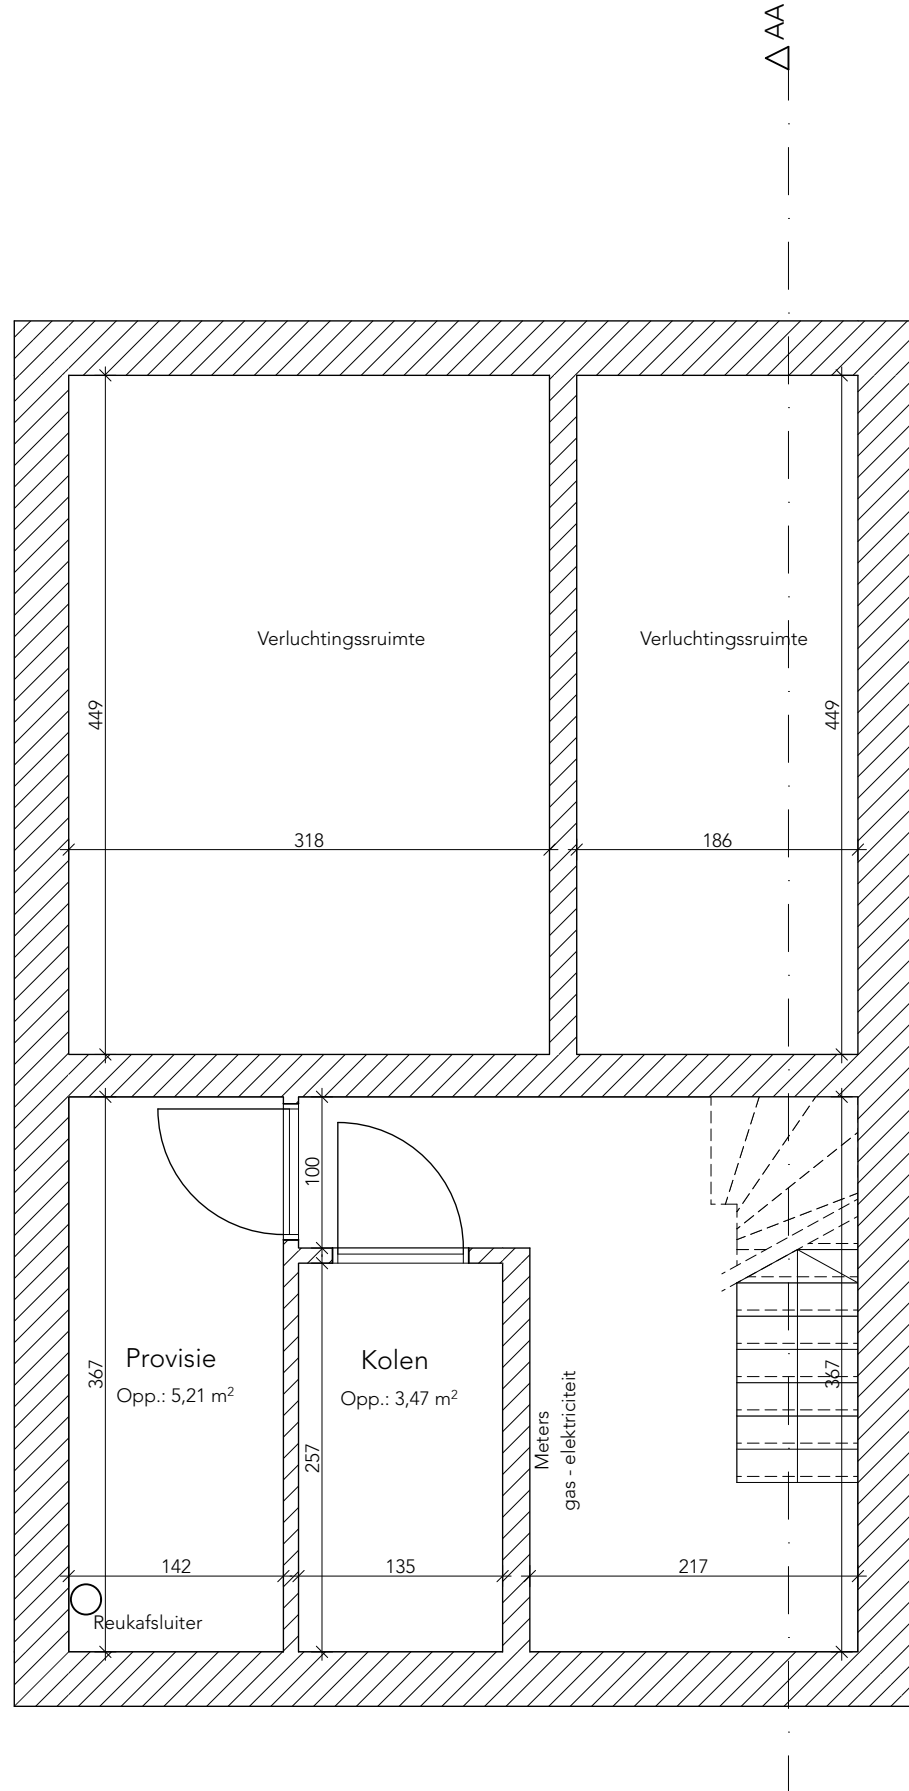


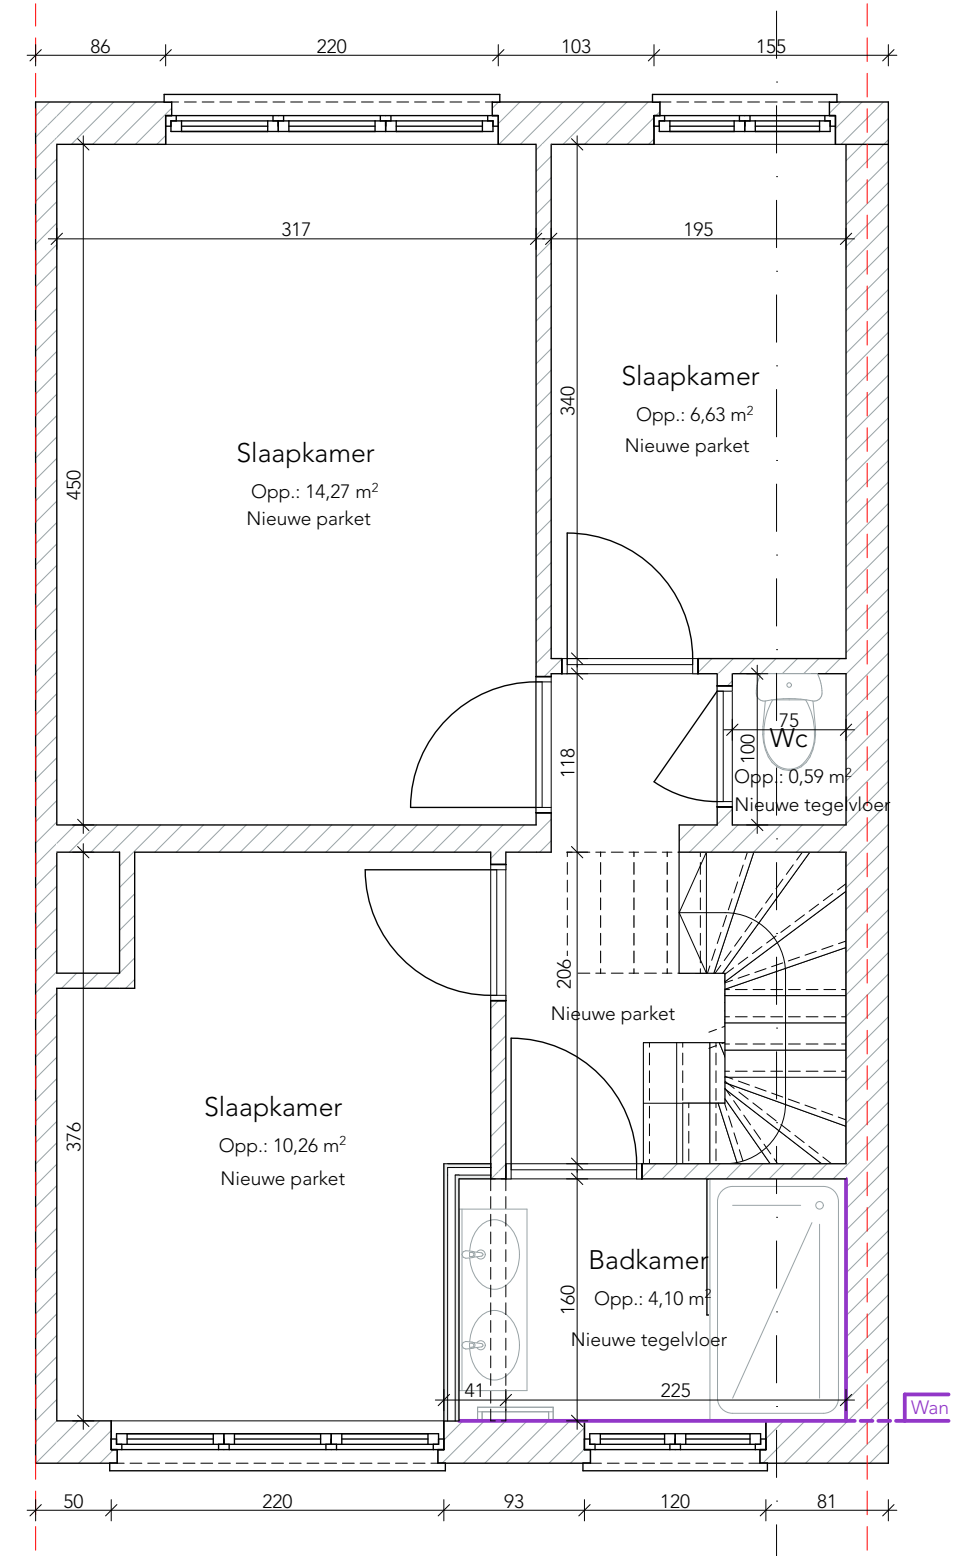

△ AA

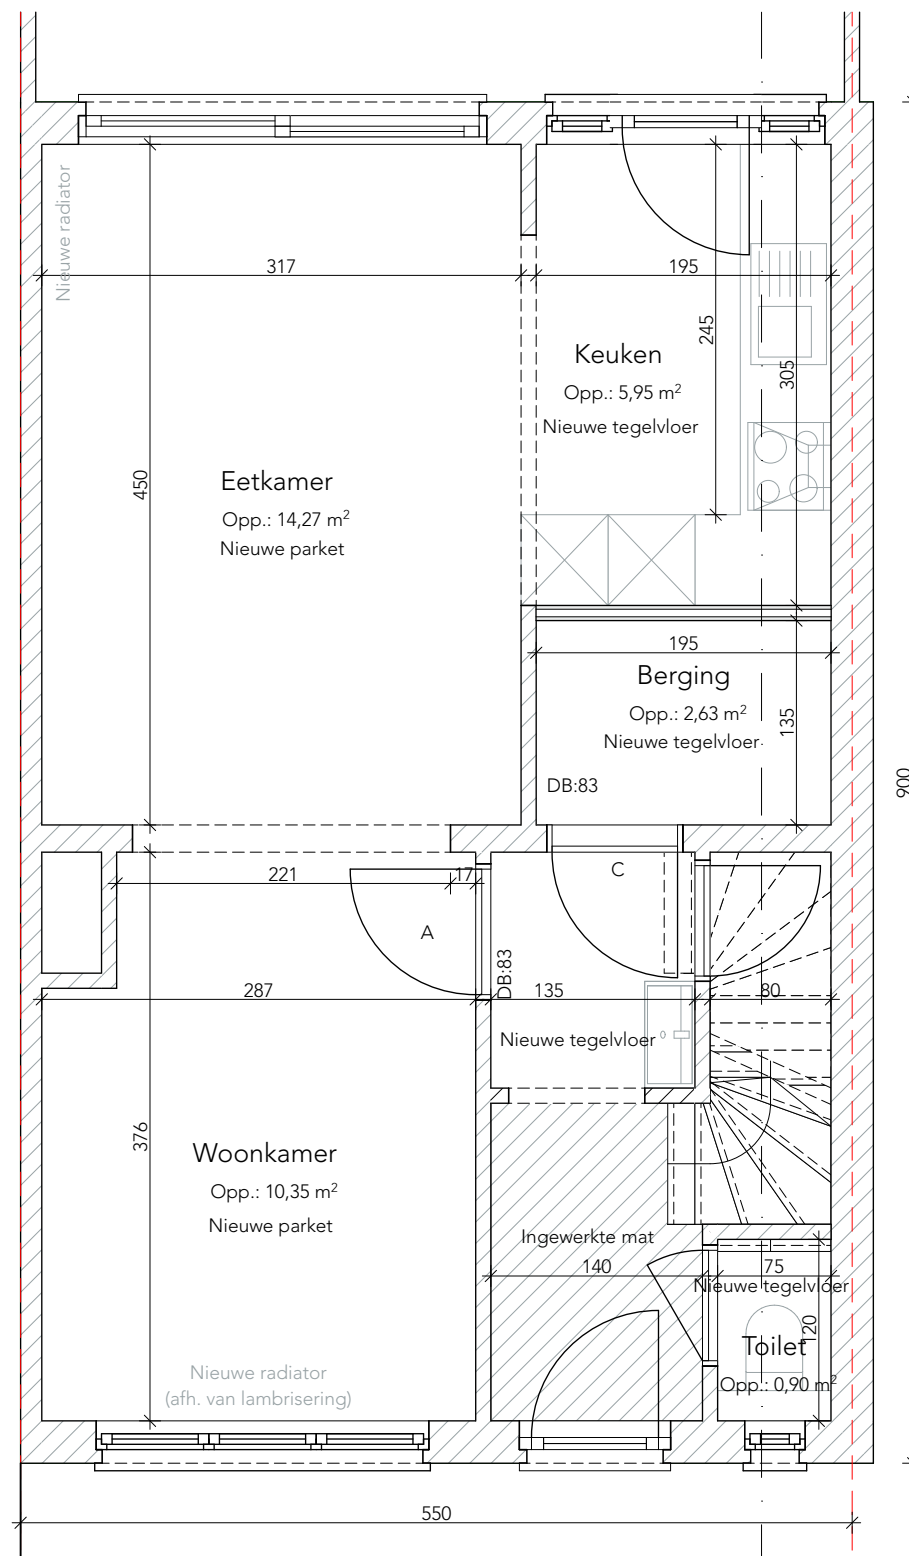

project: 5372 Sterrenlaan

projectnr: 5372
plan: NIVEAU-1, NIVEAU
schaal: 1:50
datum: 25/10/22
plan nr: 3

Macassar