





FACADE AVANT
SITUATION EXISTANTE

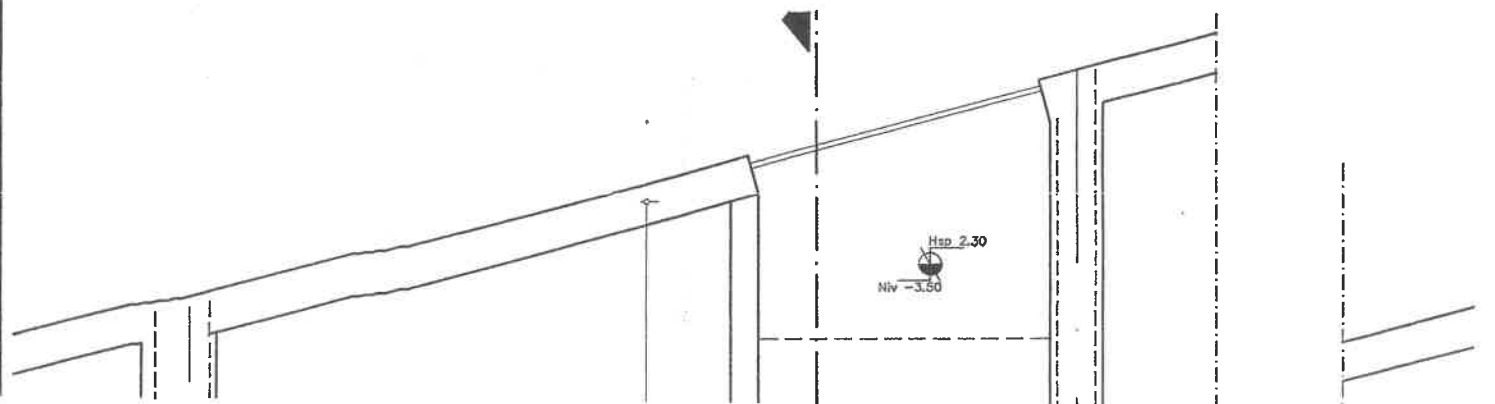

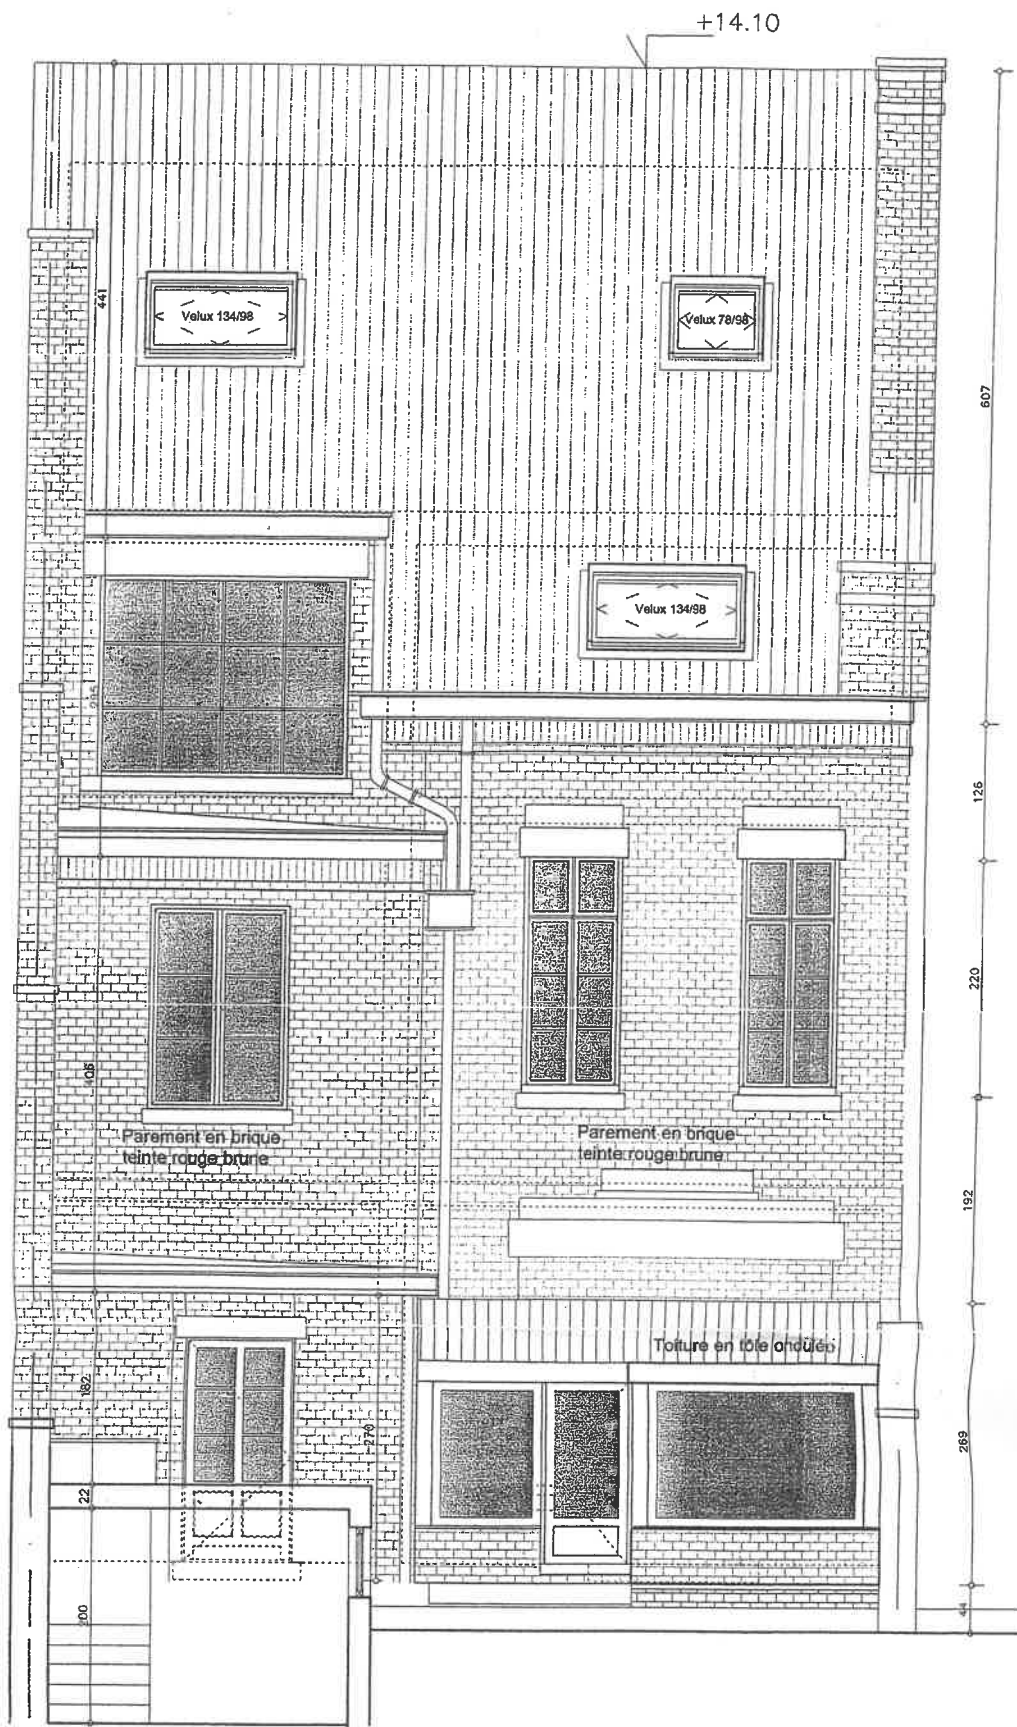


FACADE ARRIERE
SITUATION EXISTANTE

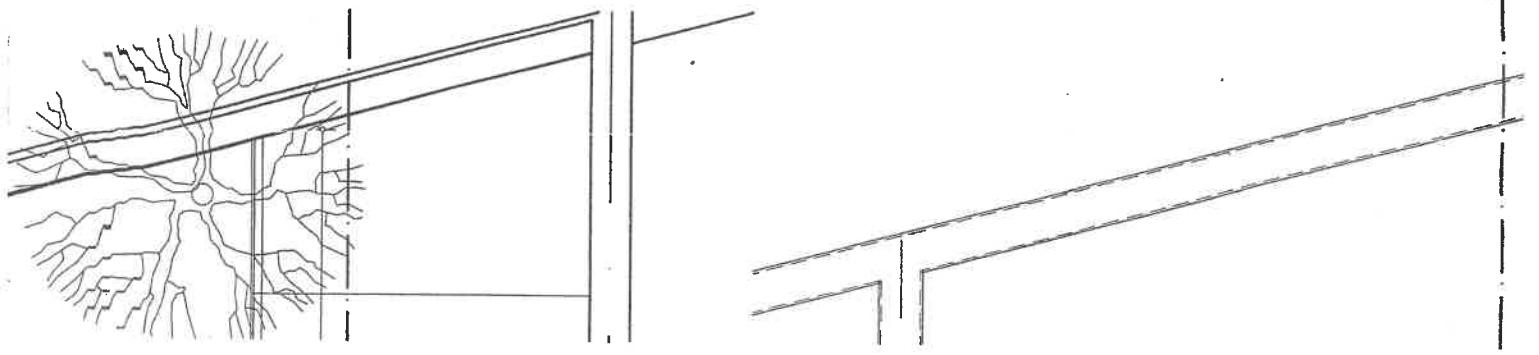


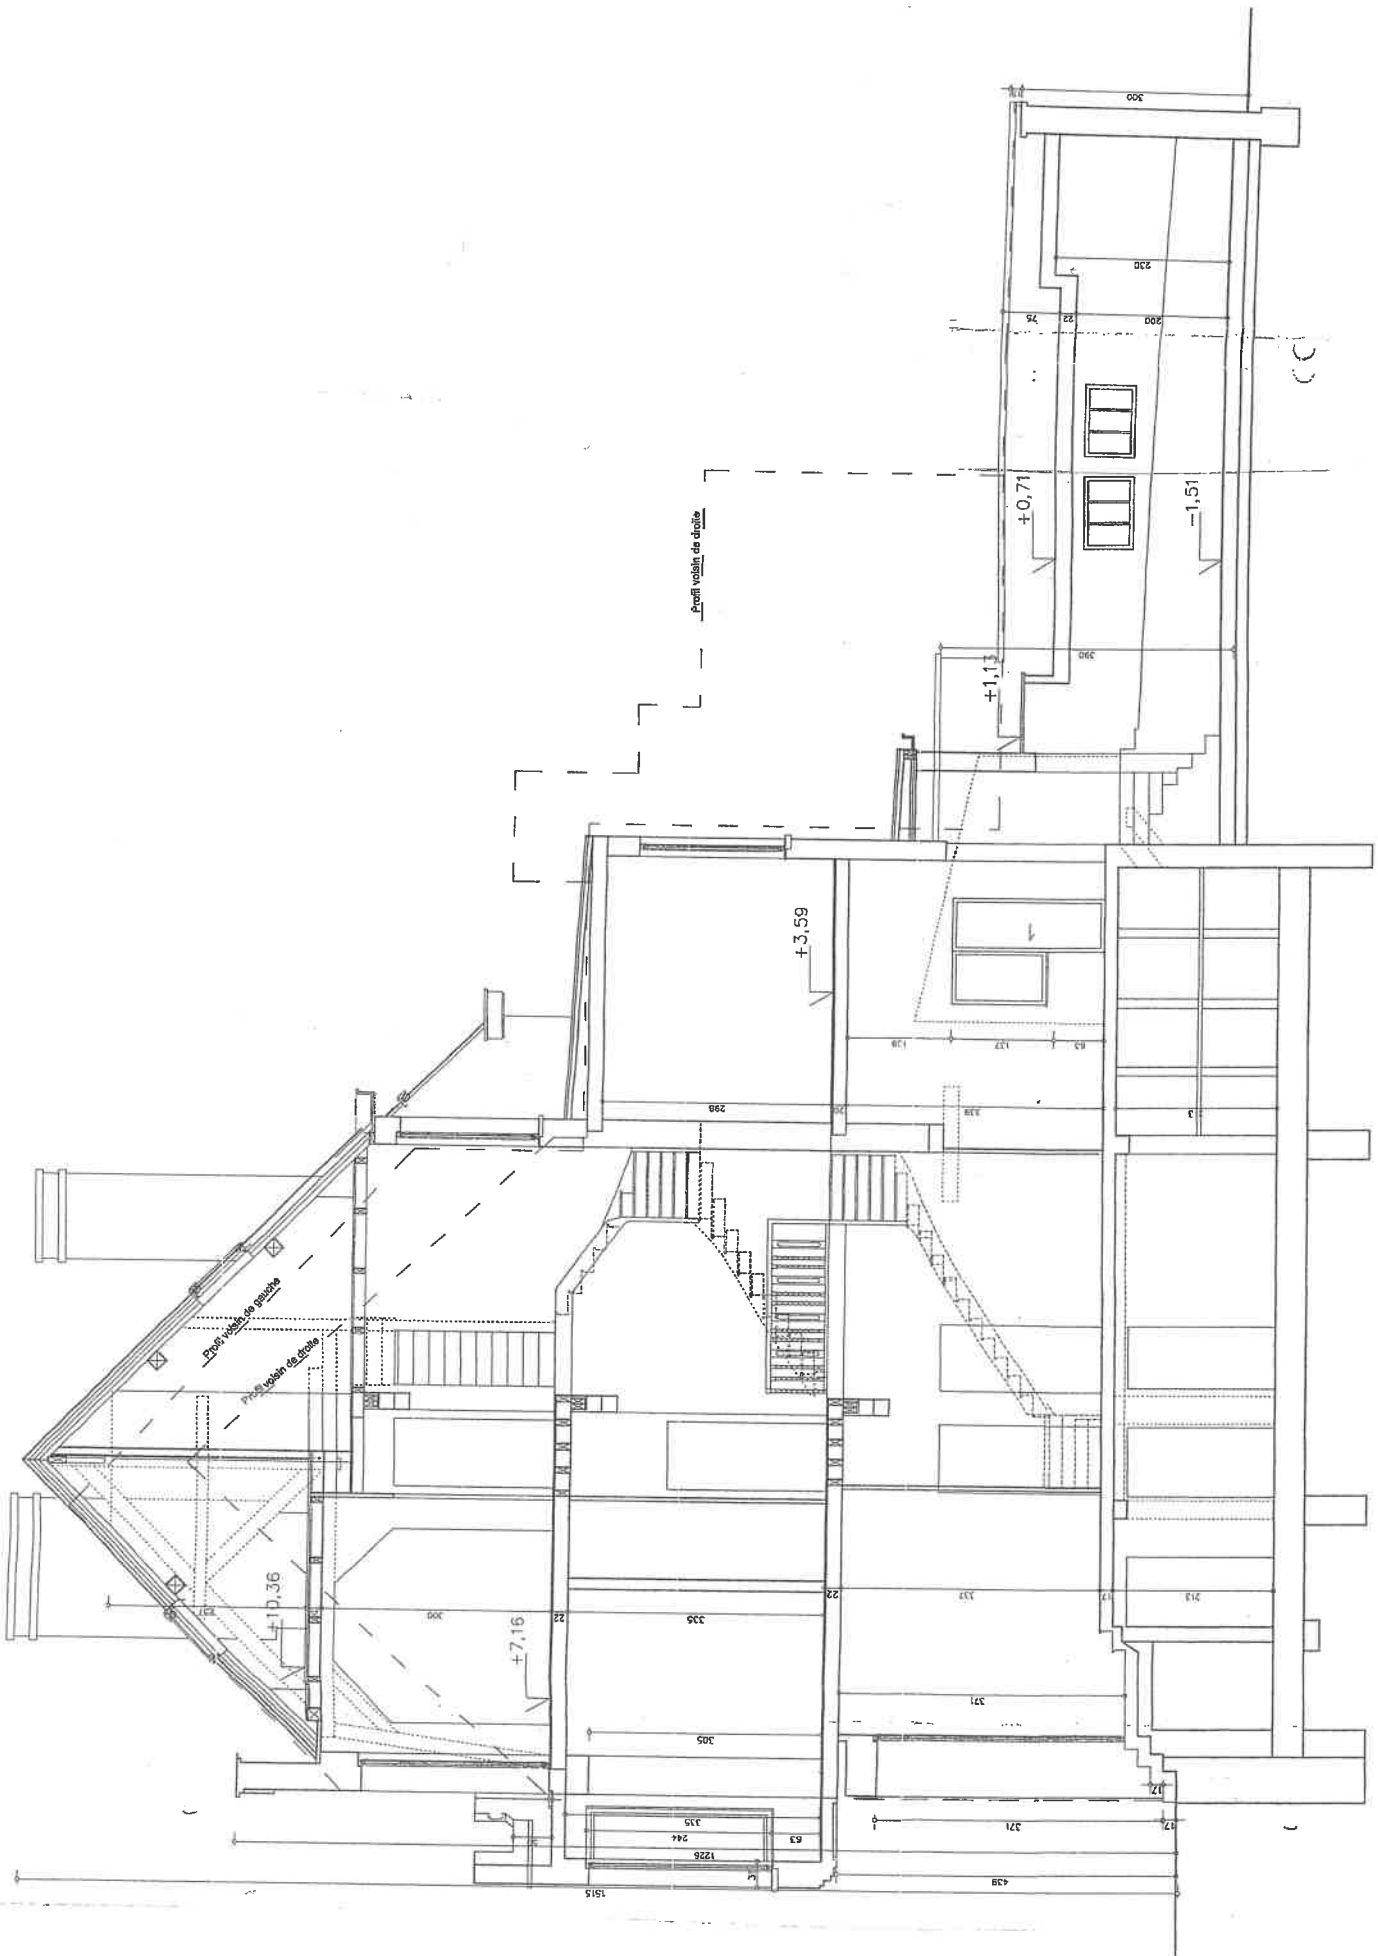


COUPE AA
SITUATION EXISTANTE

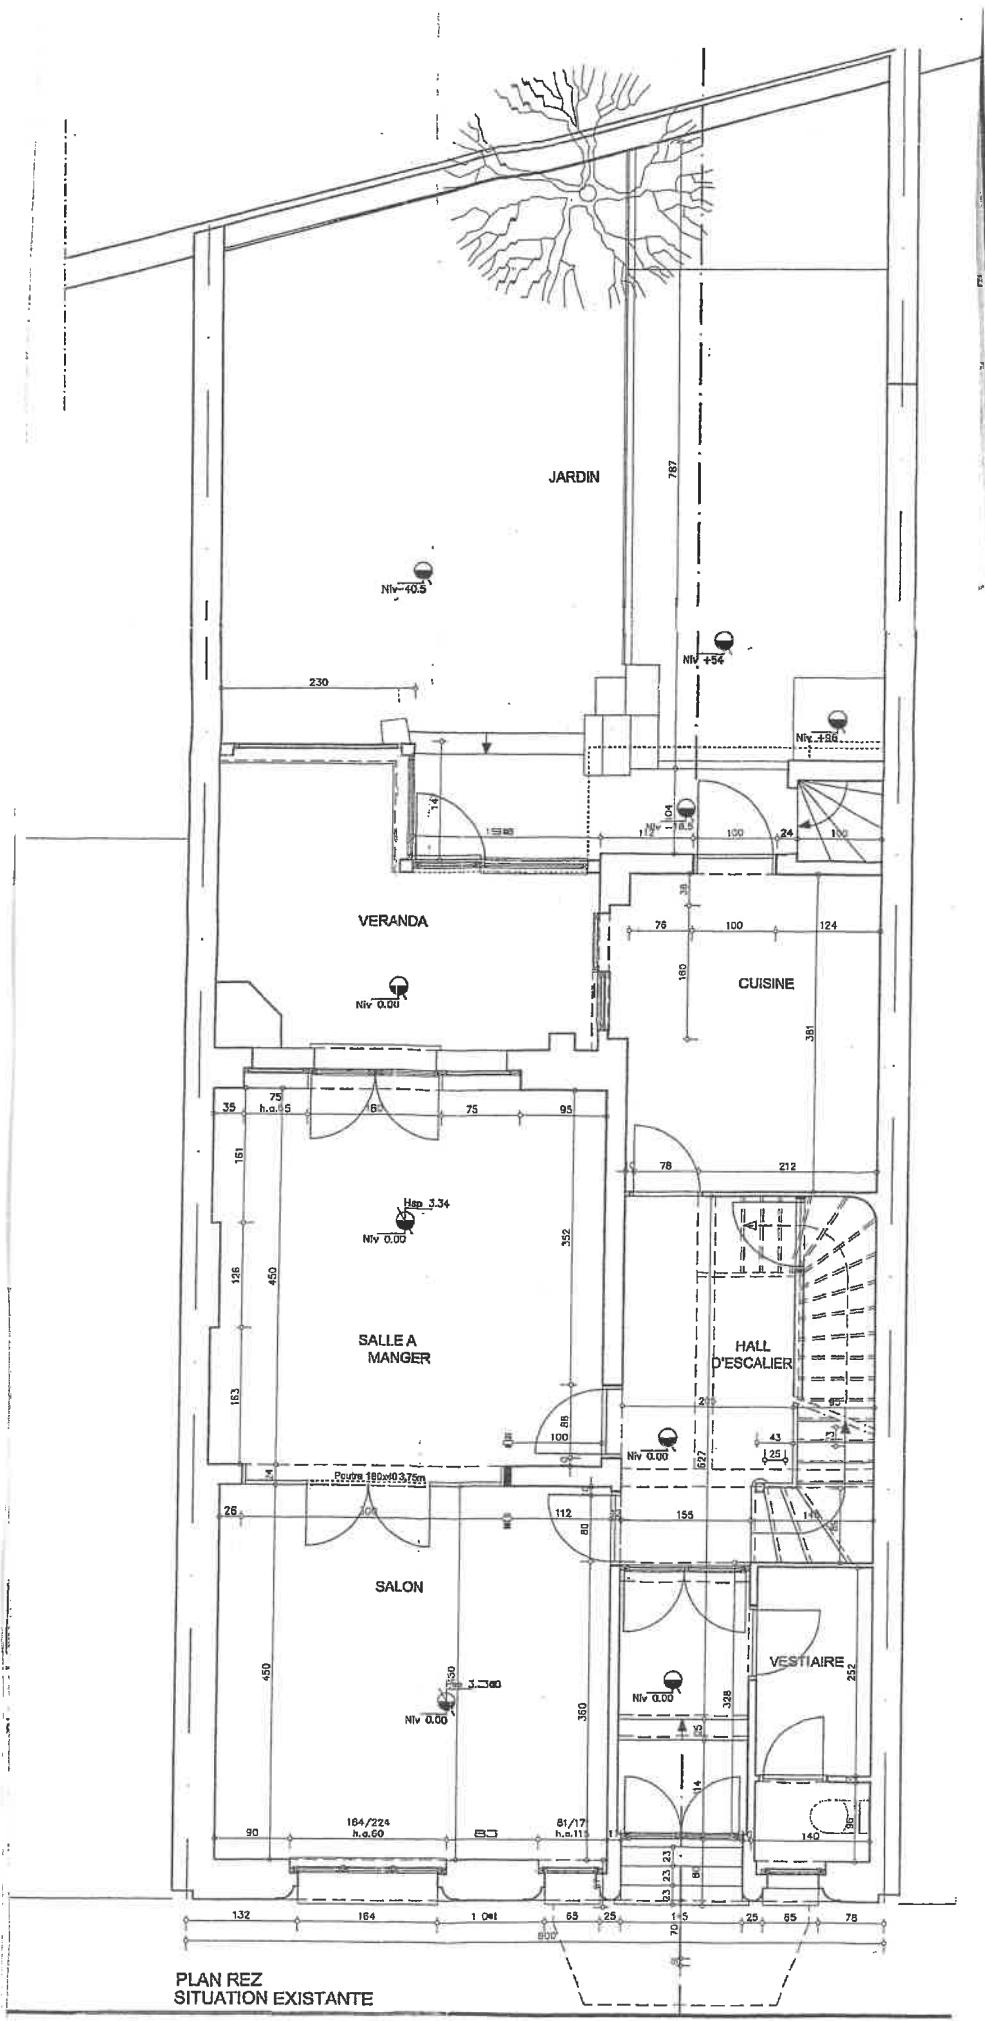


PLAN REZ
SITUATION EXISTANTE

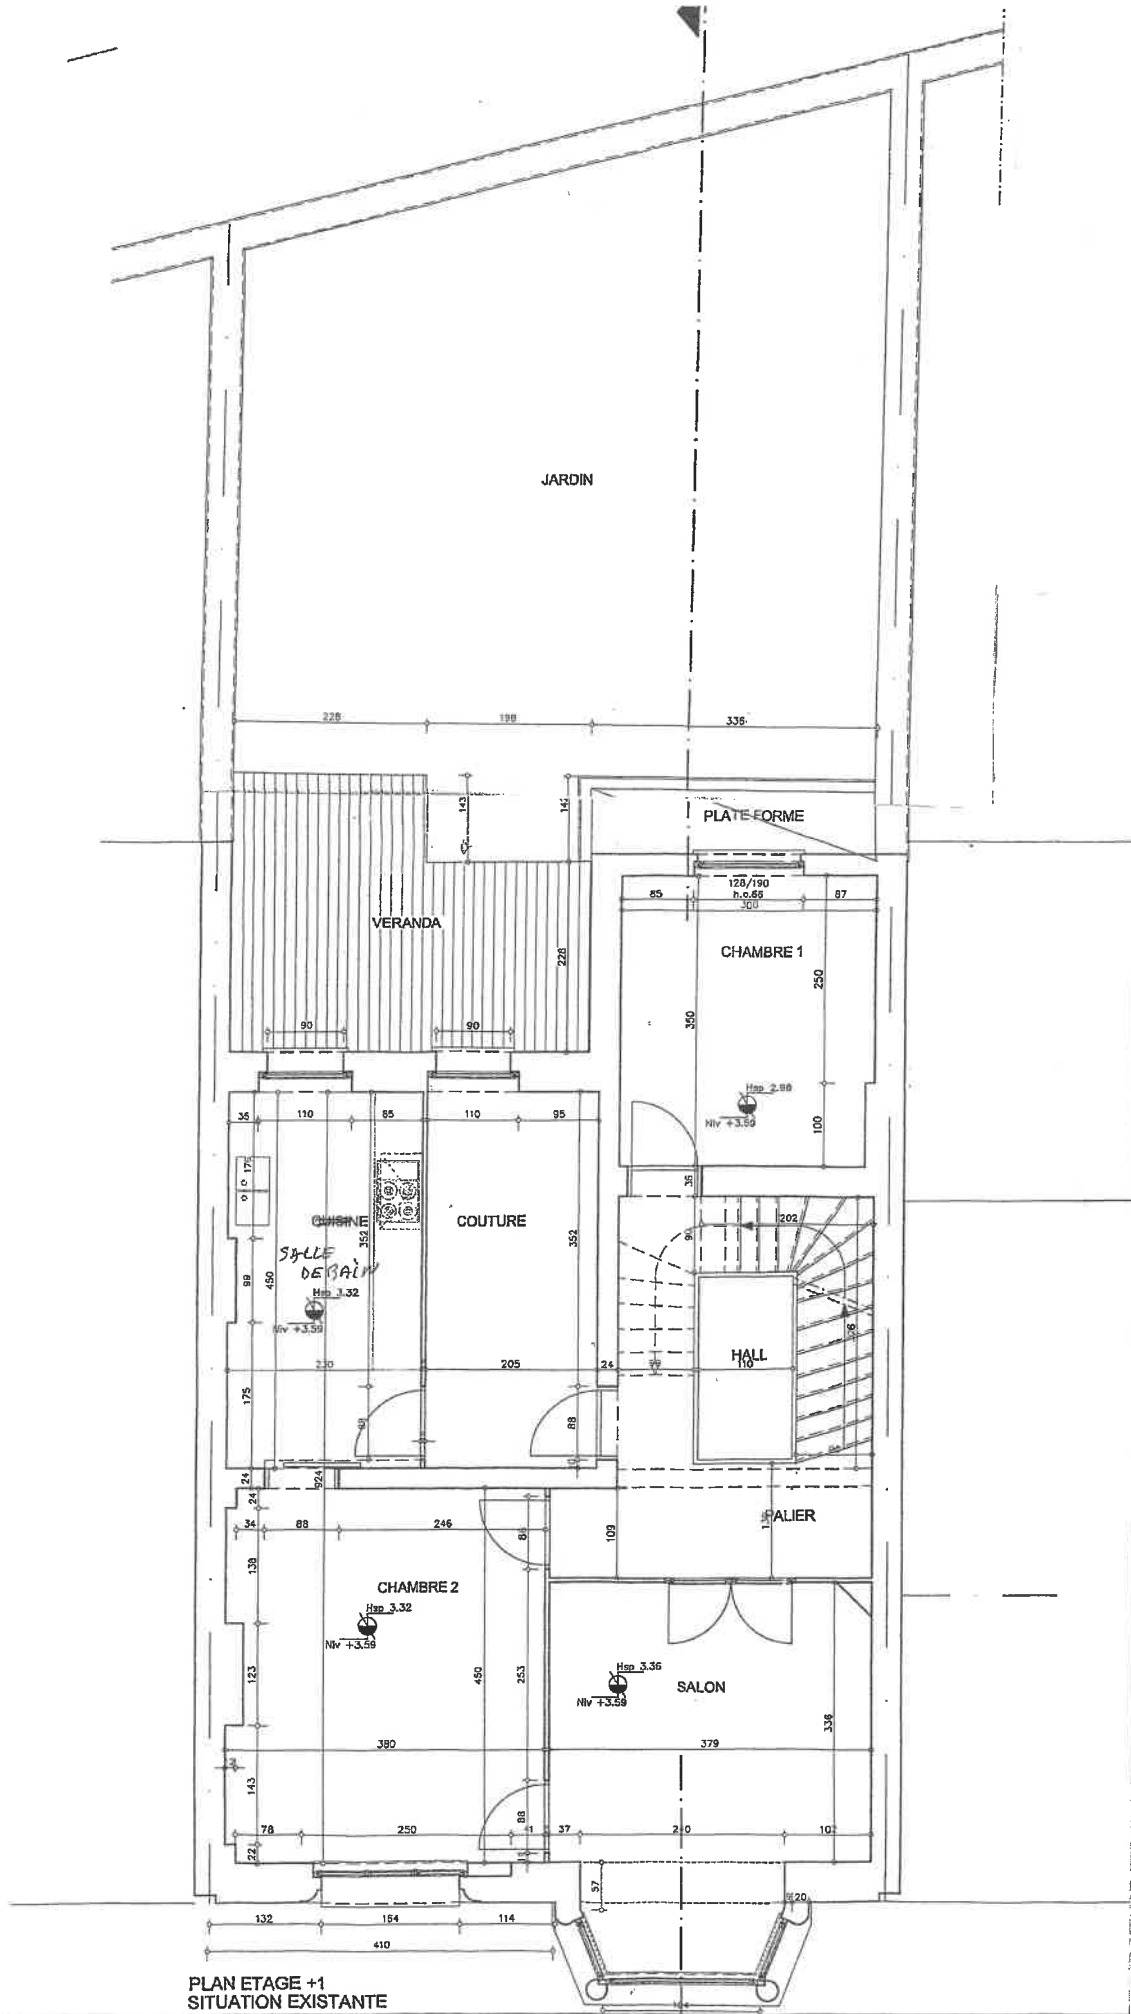

PLAN ETAGE +1
SITUATION EXISTANTE

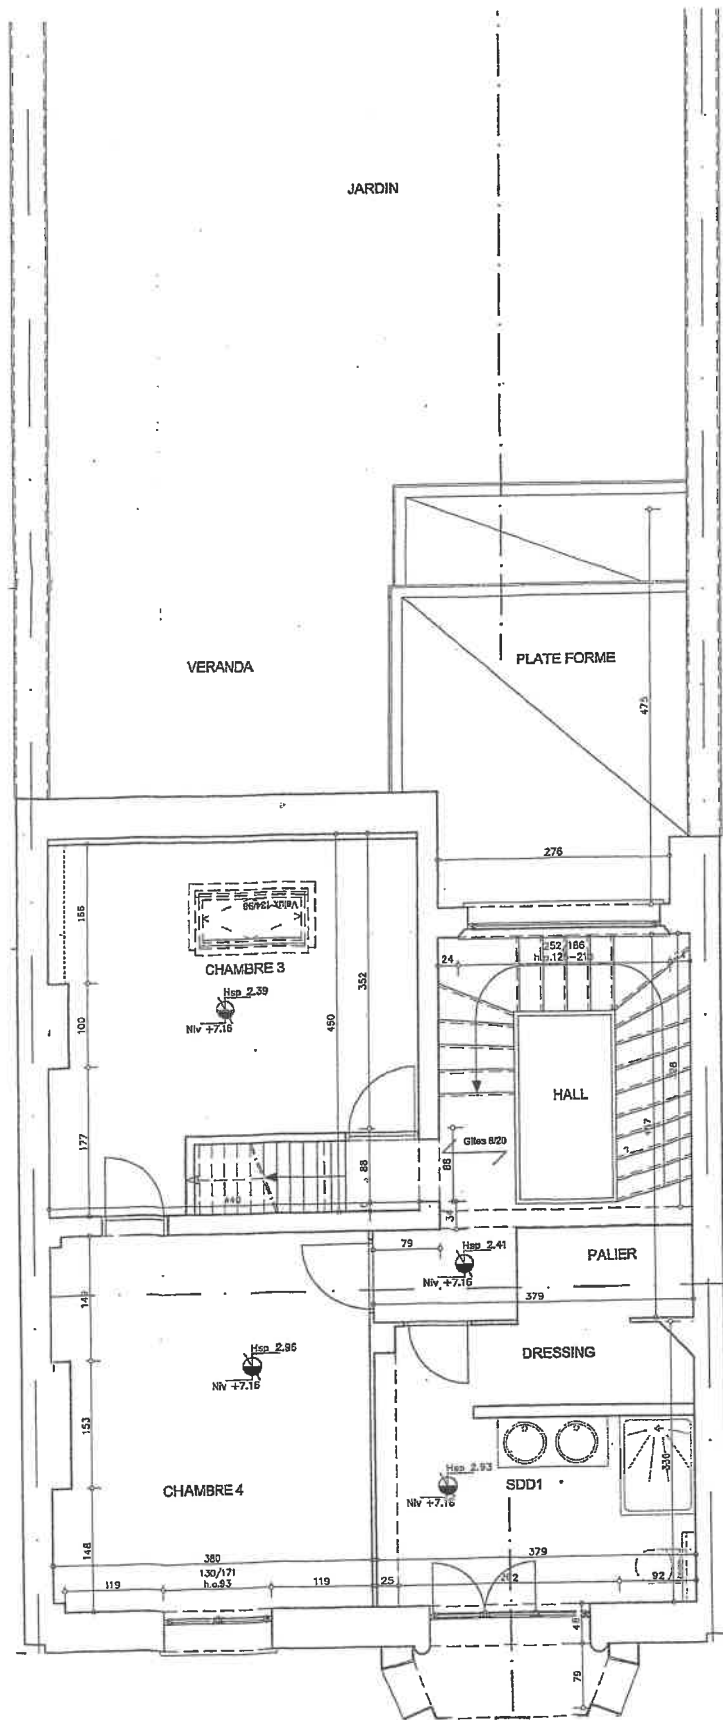


PLAN ETAGE + 2

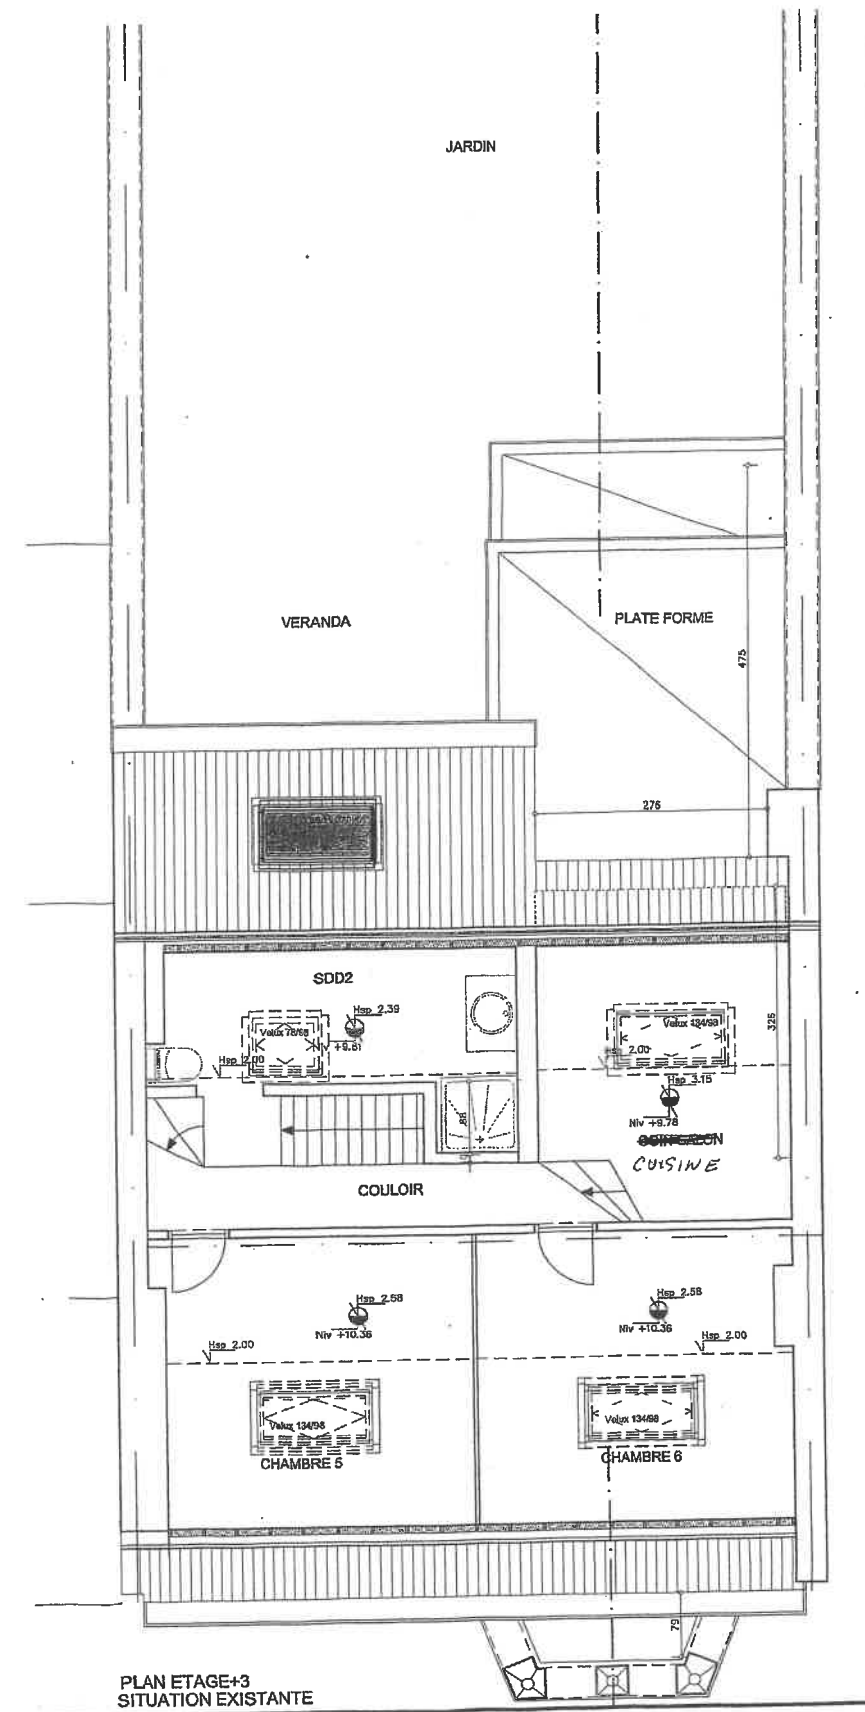

PLAN ETAGE+3
SITUATION EXISTANTE

FACADE AVANT
SITUATION EXISTANTE

Caves

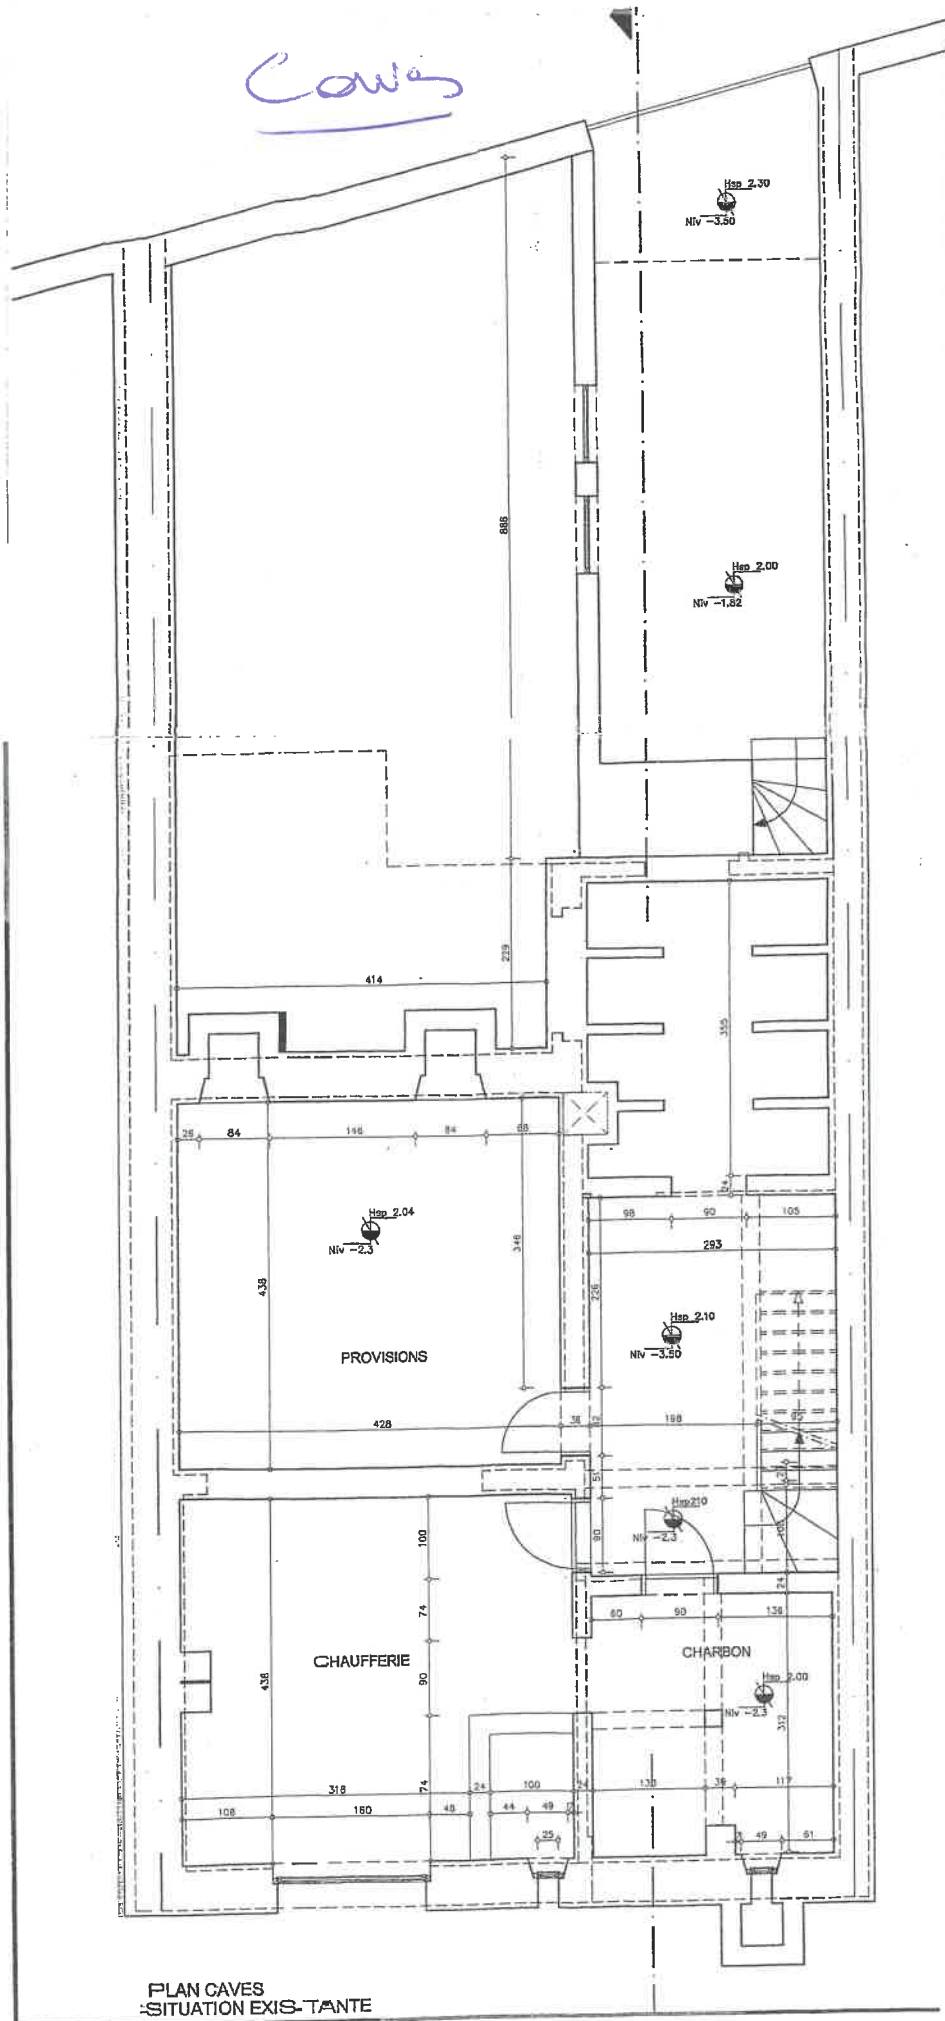

PLAN CAVES
SITUATION EXIS-TANTE