


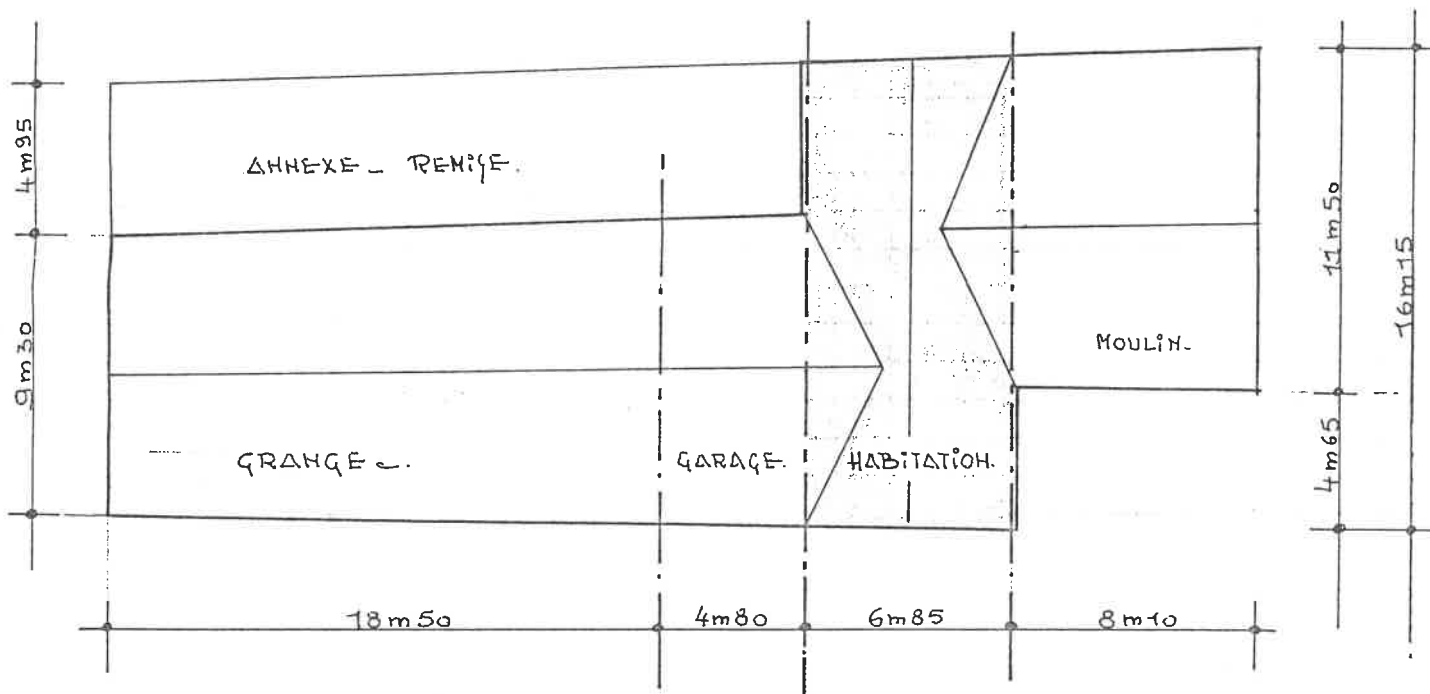

ÉCHELLE 1/250.