


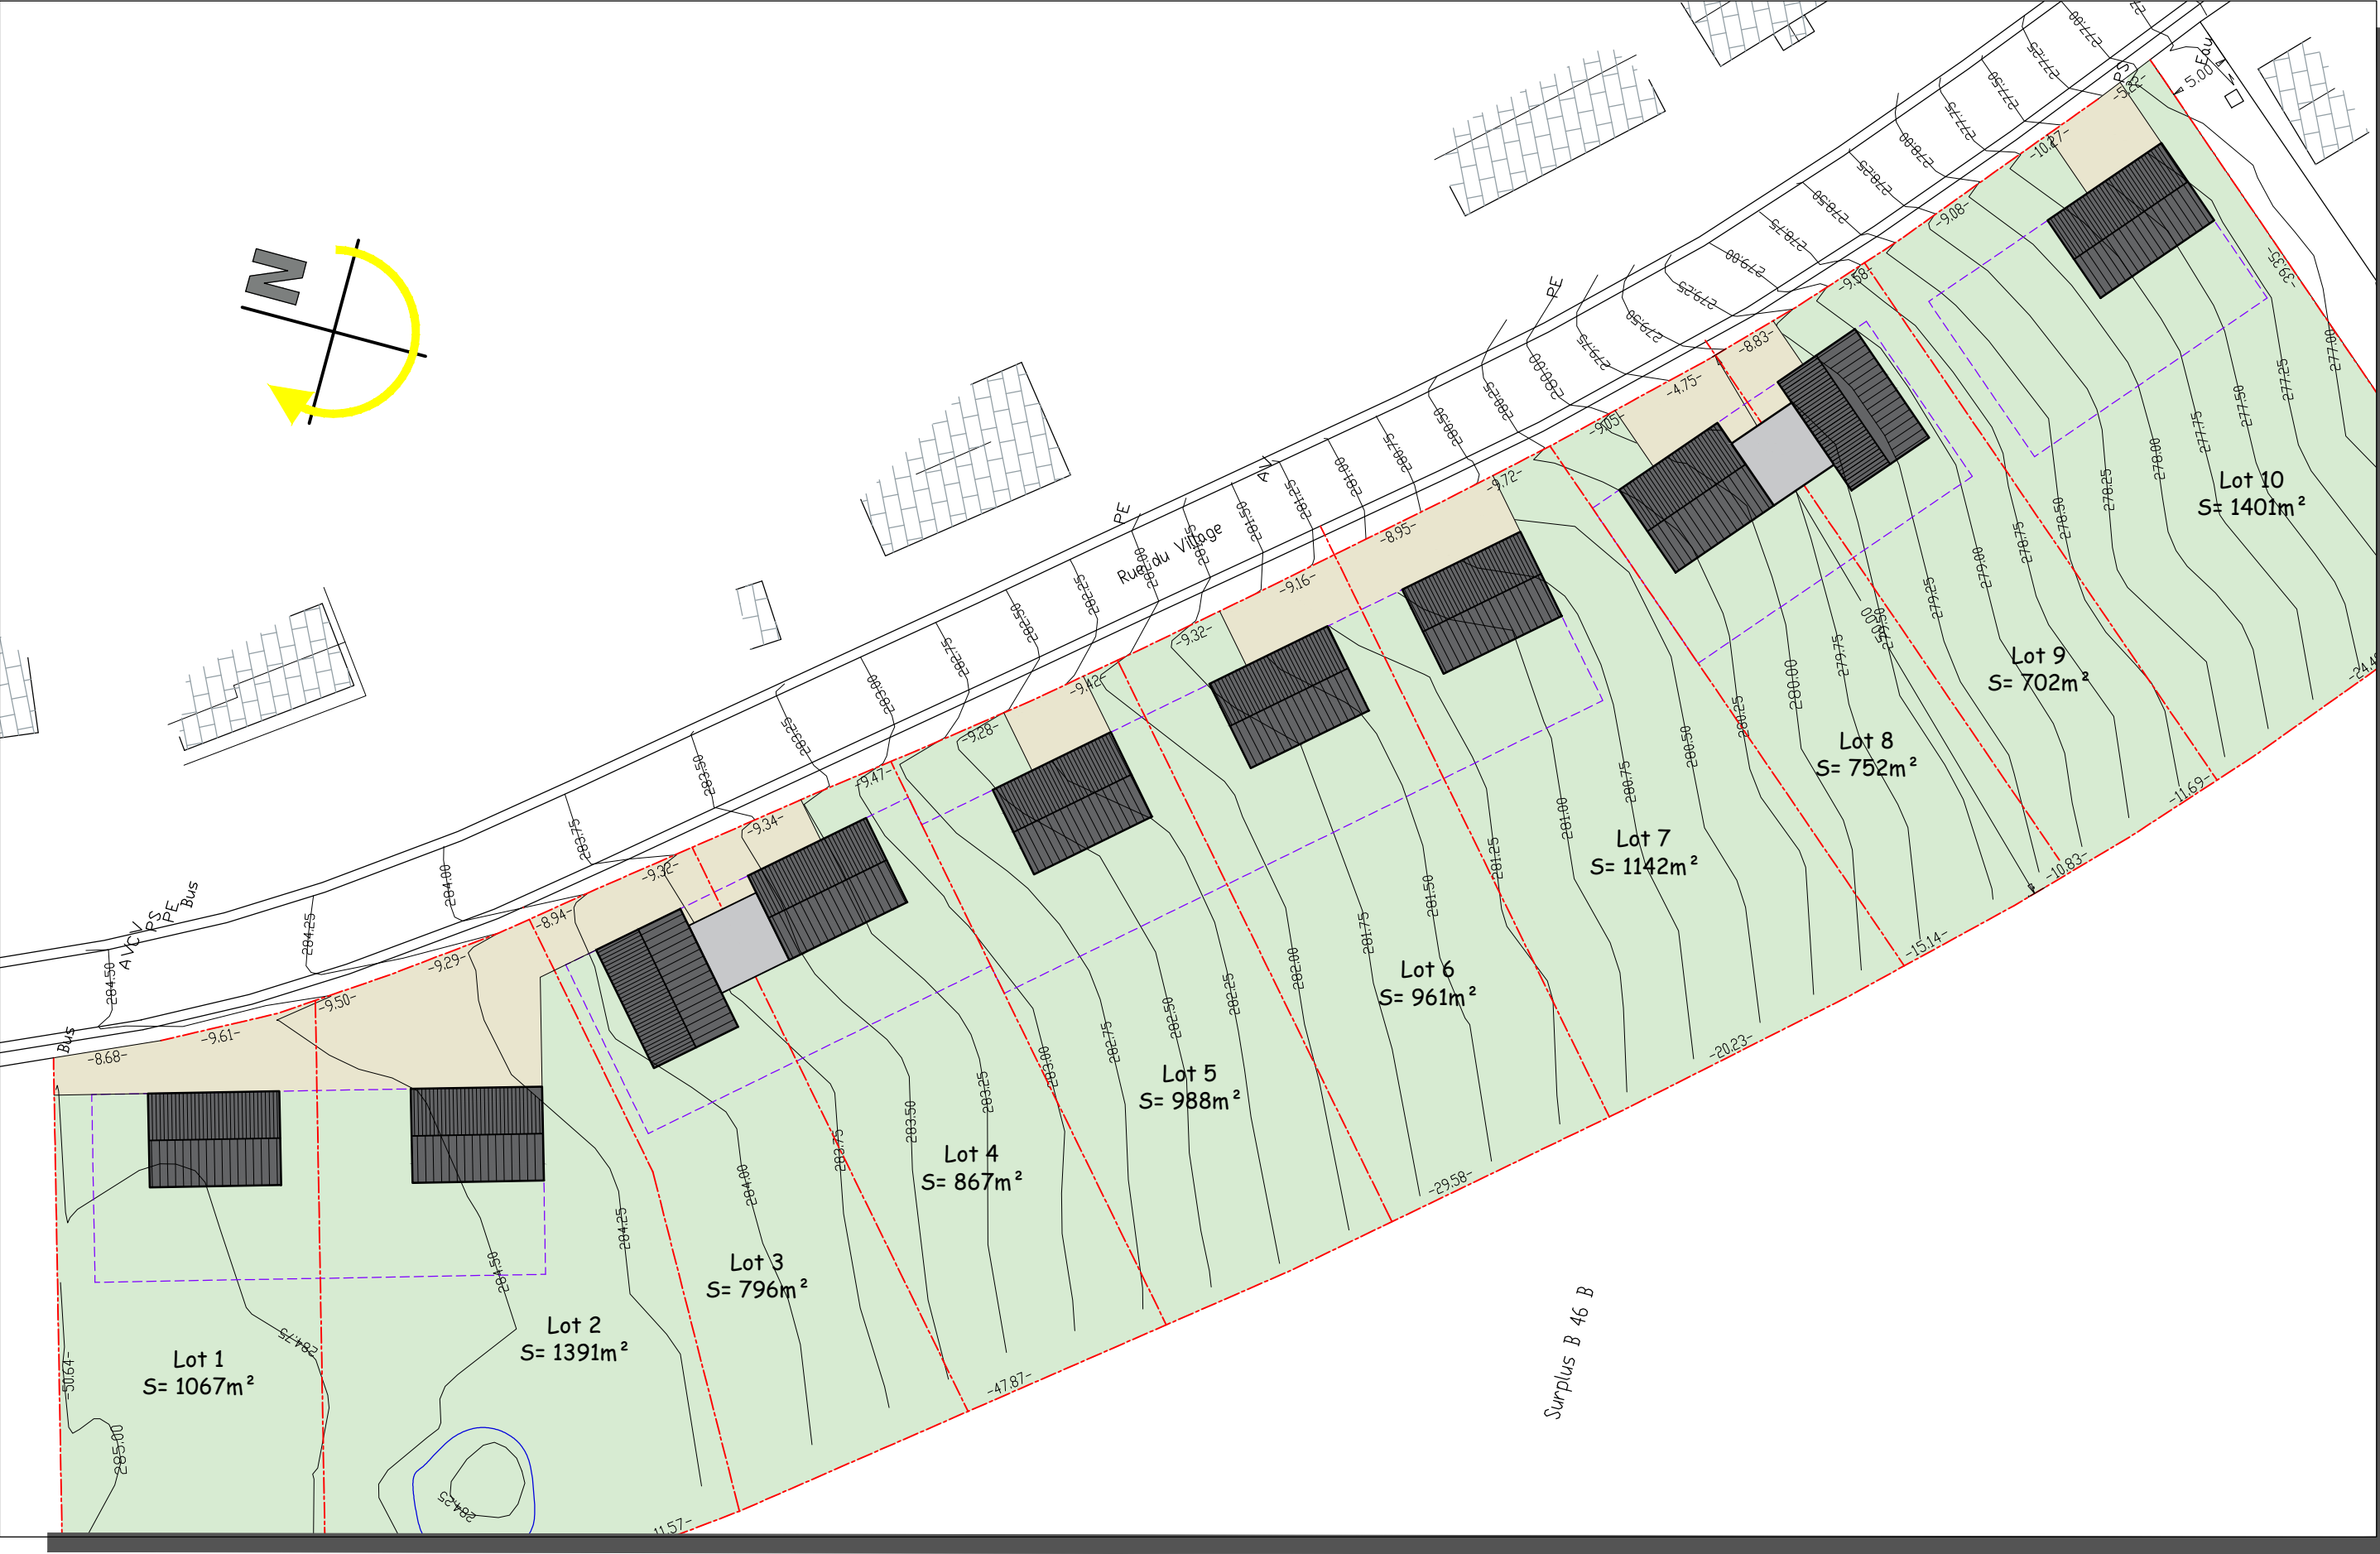

PLAN MASSE - Ech. 1/500