
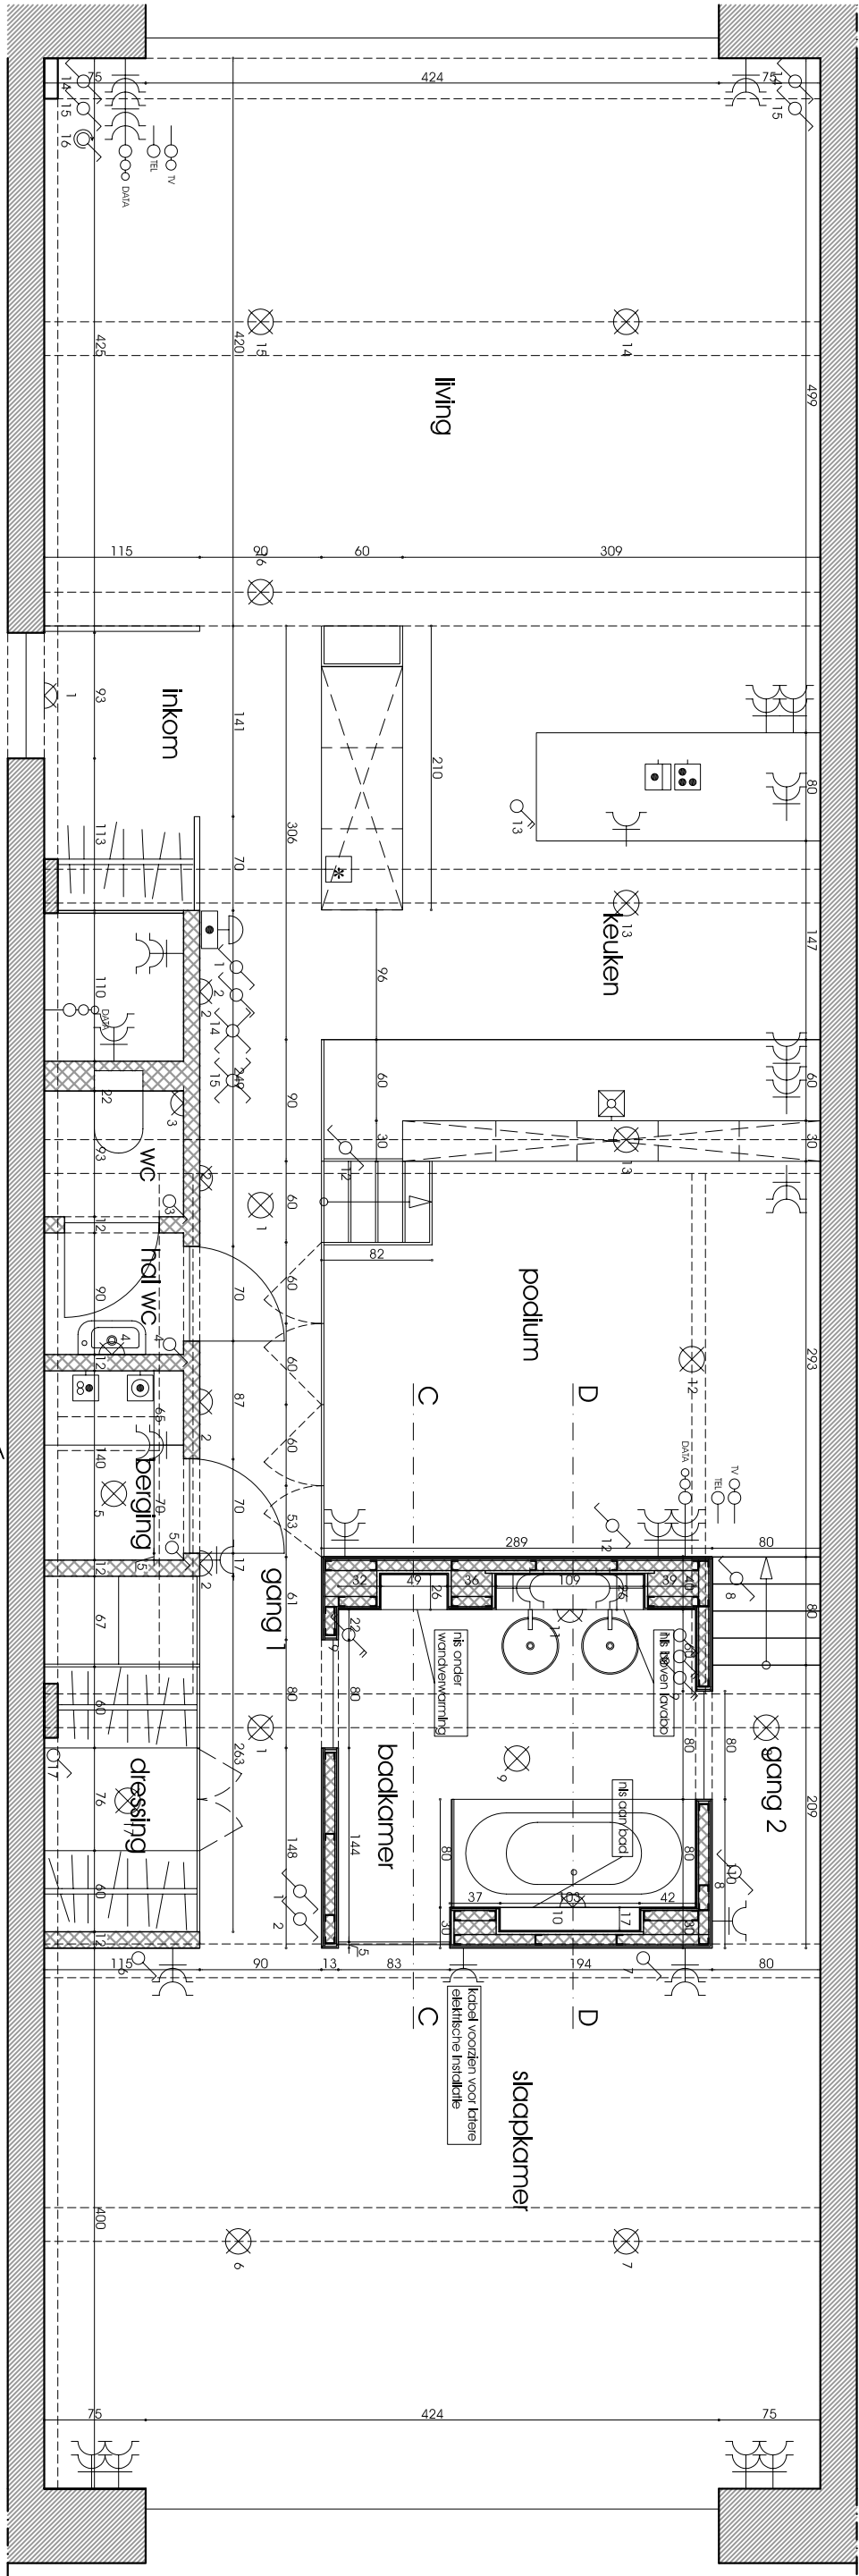


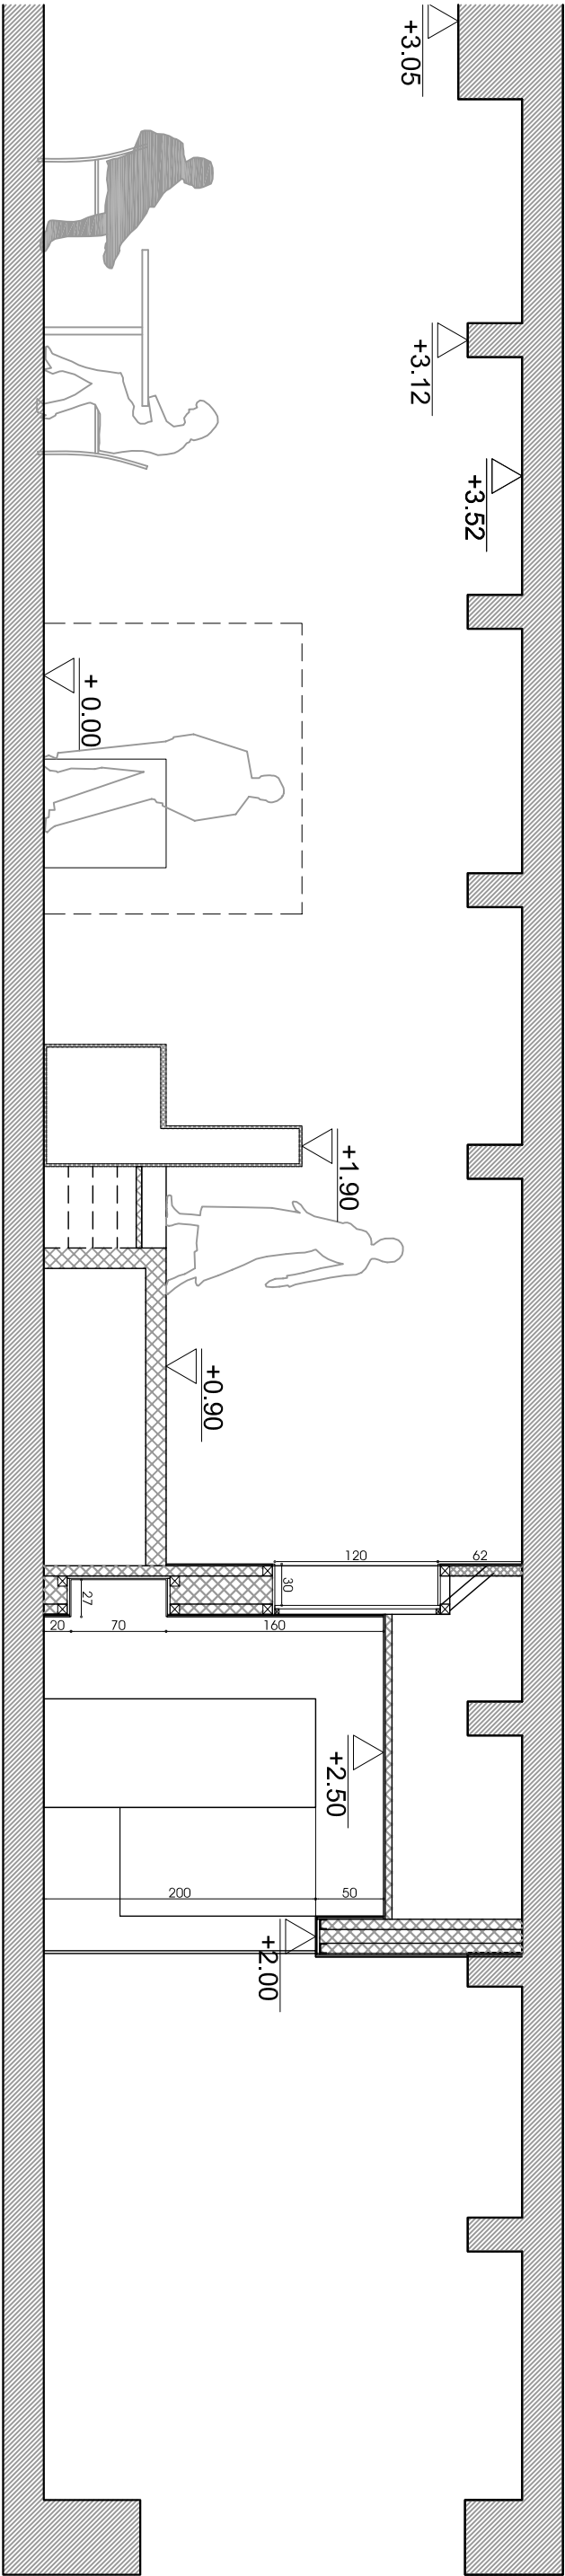

plan + snede cc
LOFT 51

NUMMER
035-08 A

FASE	DATE	SCHAAL
UV	22-10-09	1/50
INDEX	WISSENS	
B	BH: vergroten Tech. R liv collectoren	