


GELIJKVLOERS.

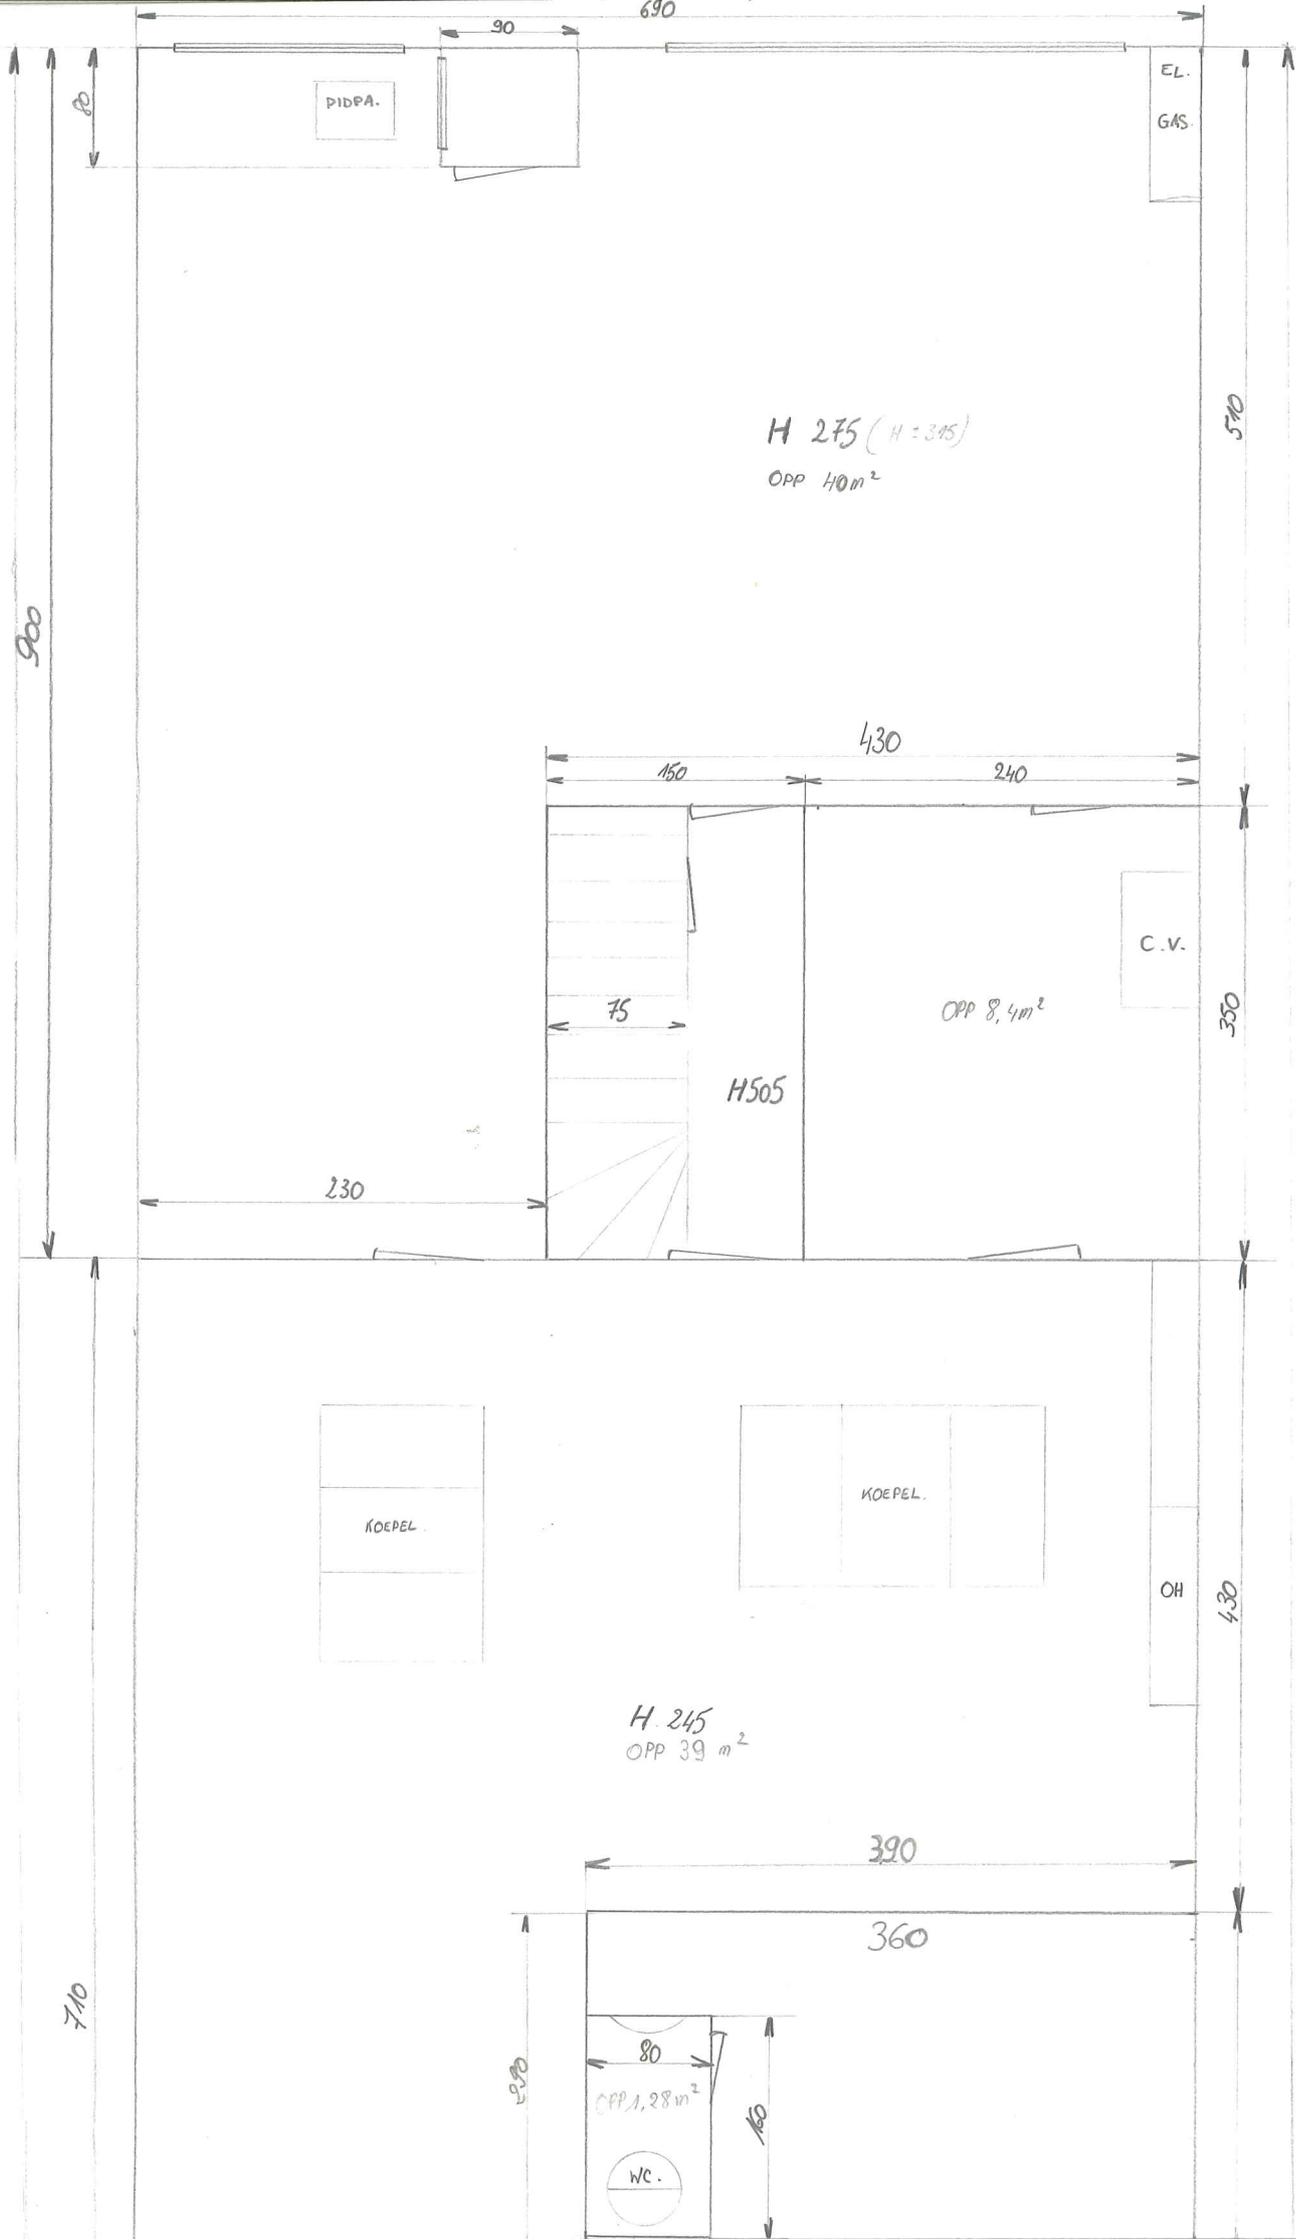

Schaal is 1/50 mm

3650

440

540

1090


630

3210

540


690

690

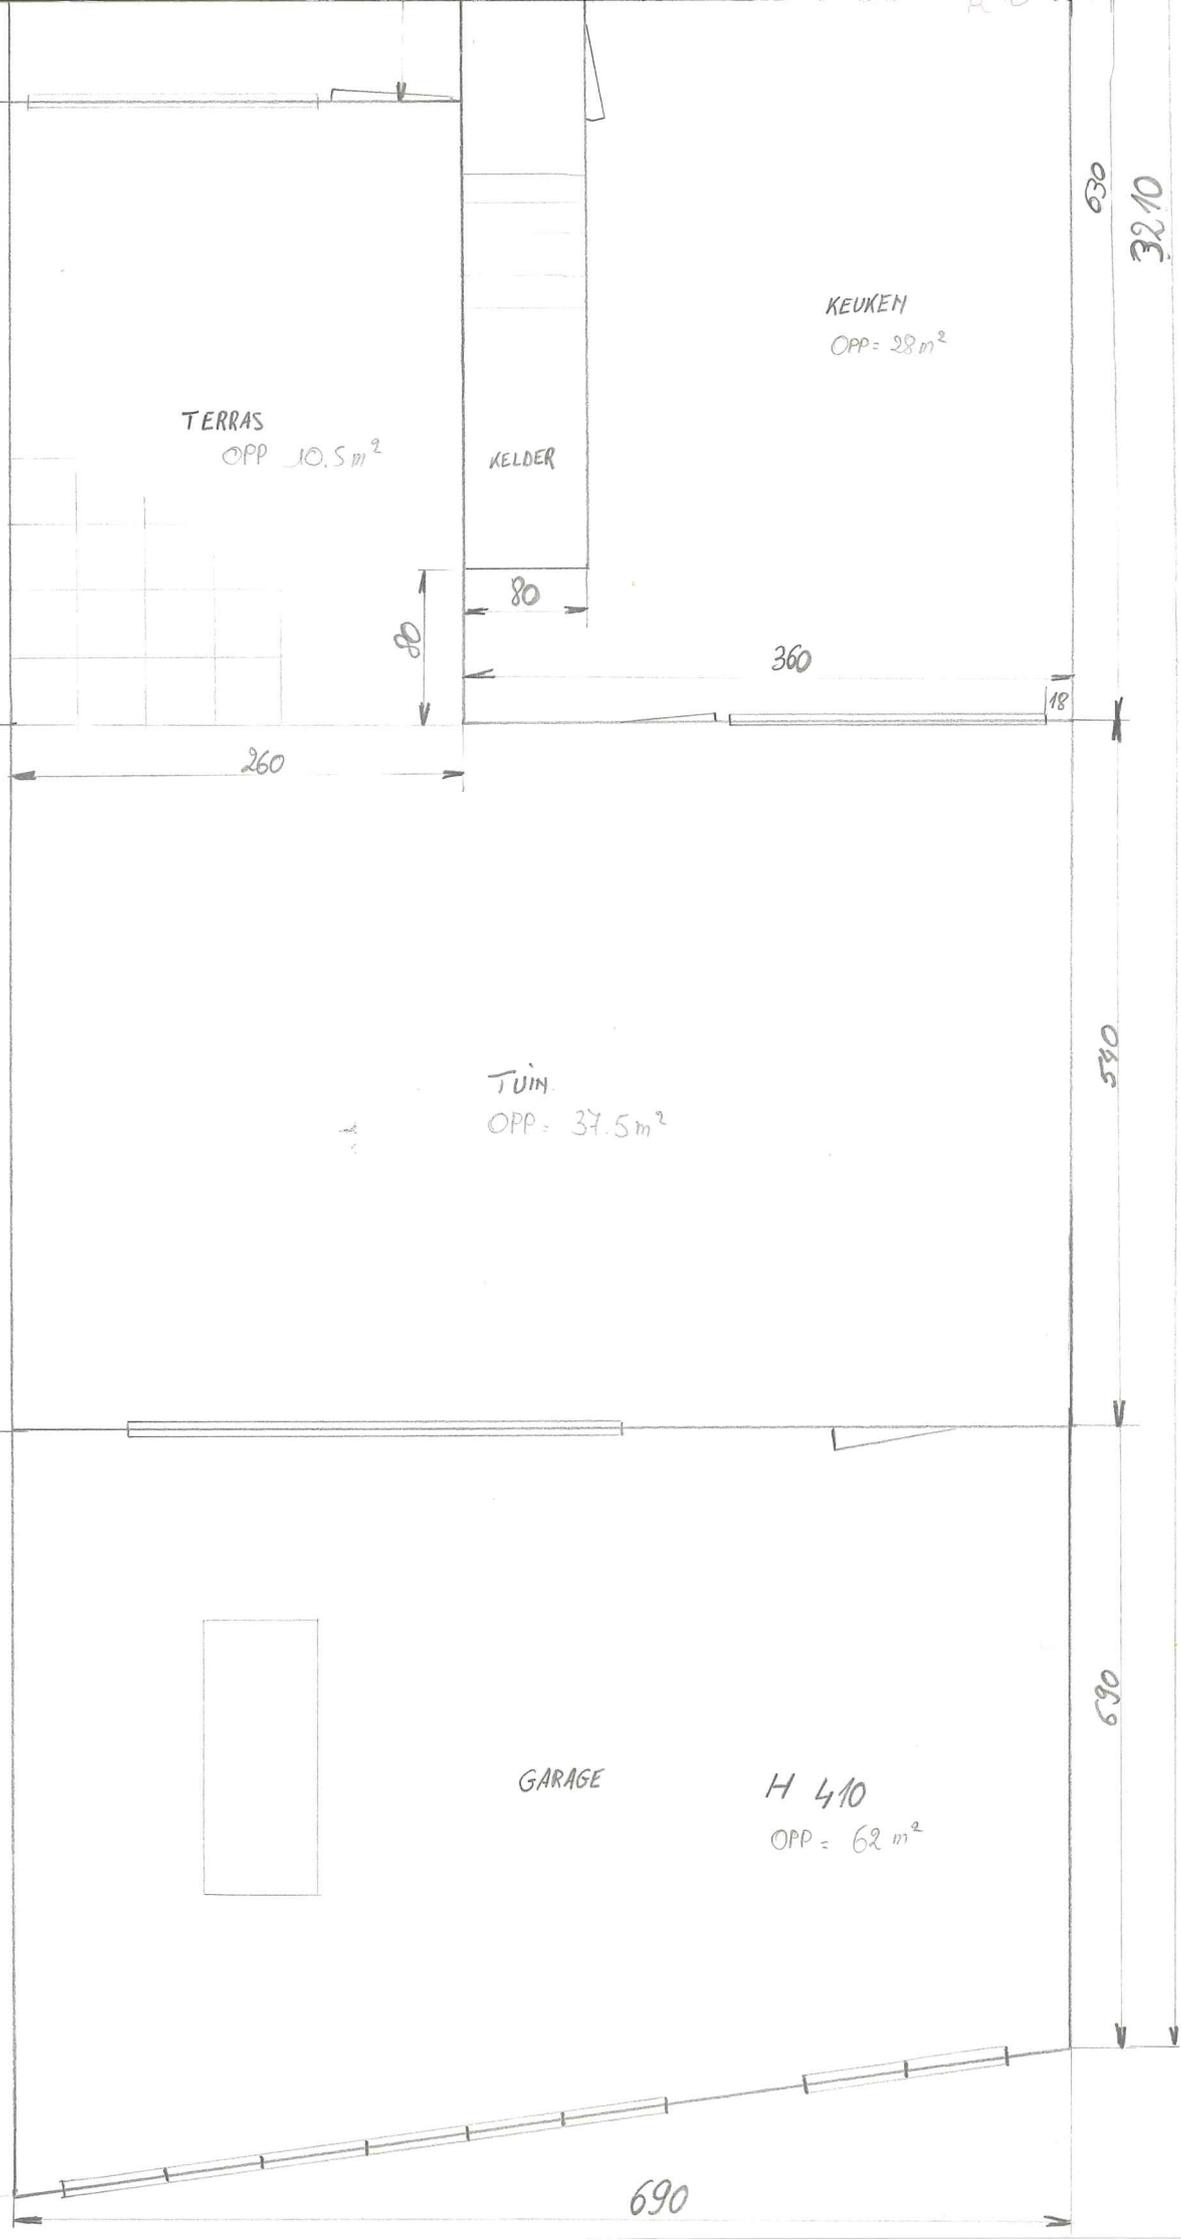


1^e VERDIEPING.

H 290

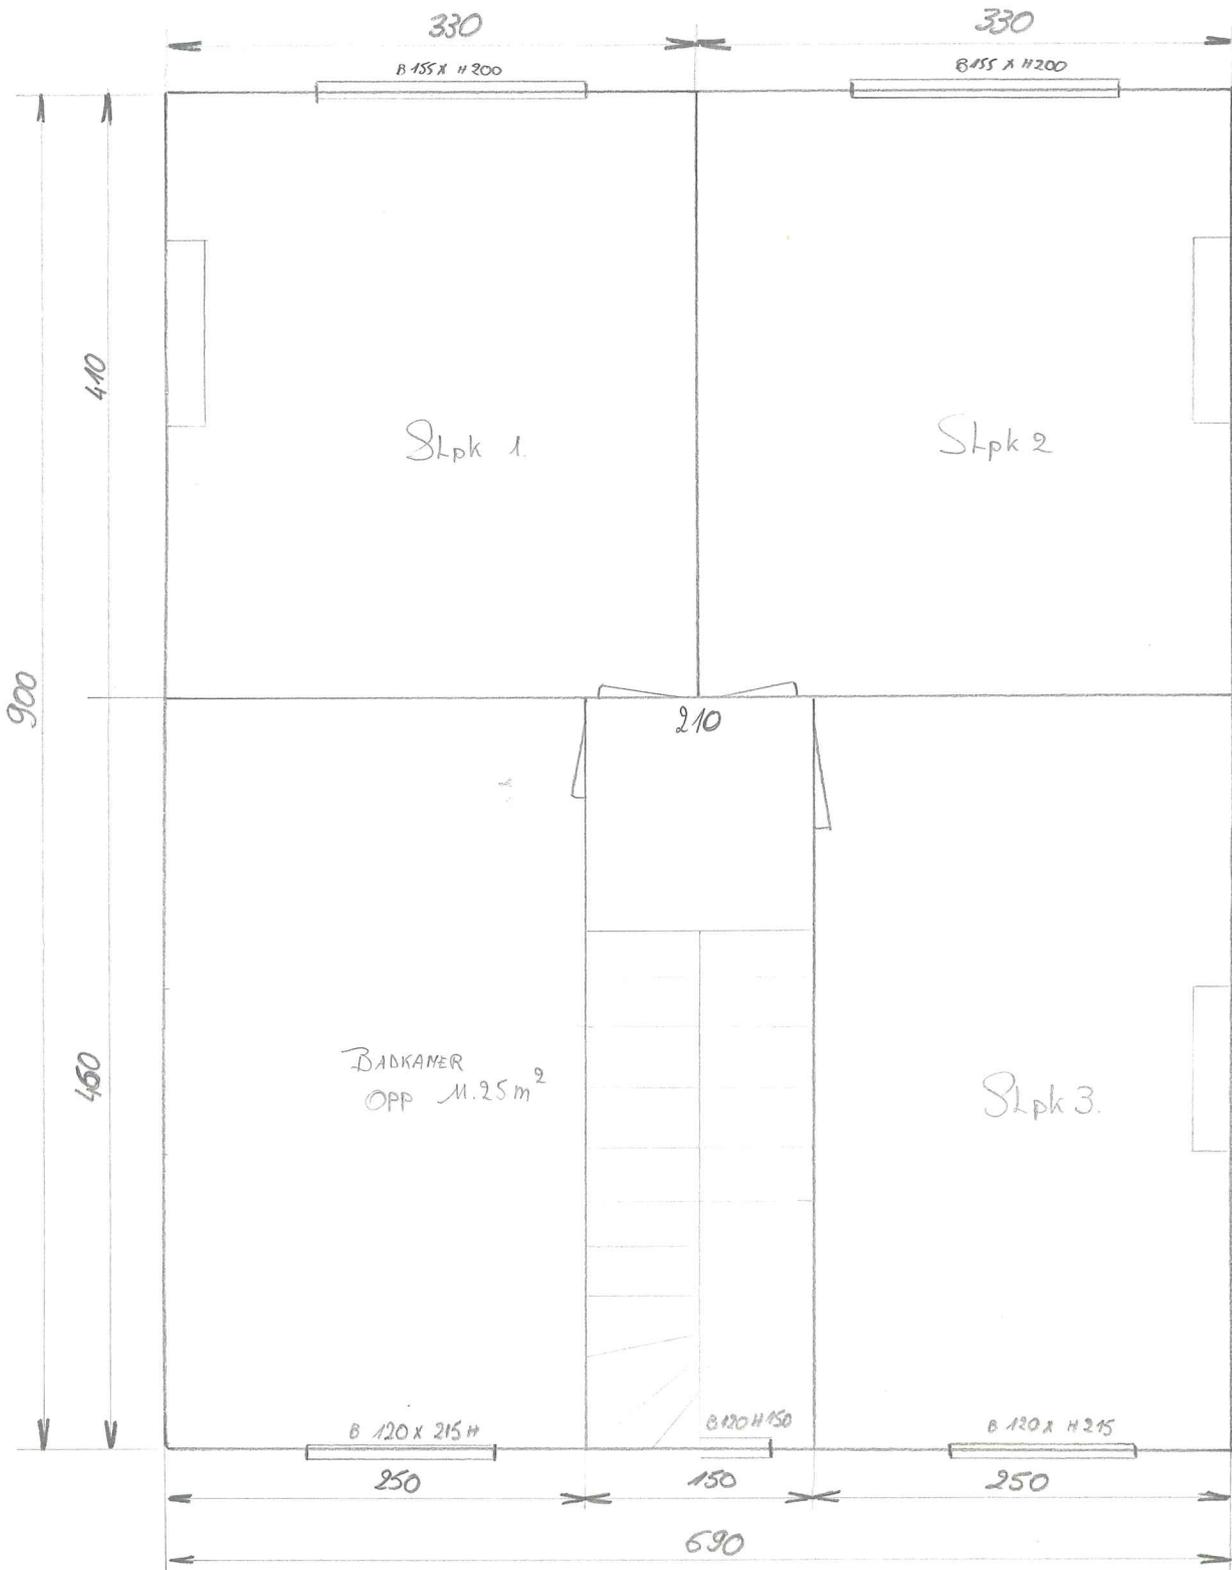


School 1/50

2^e VERDIEPING

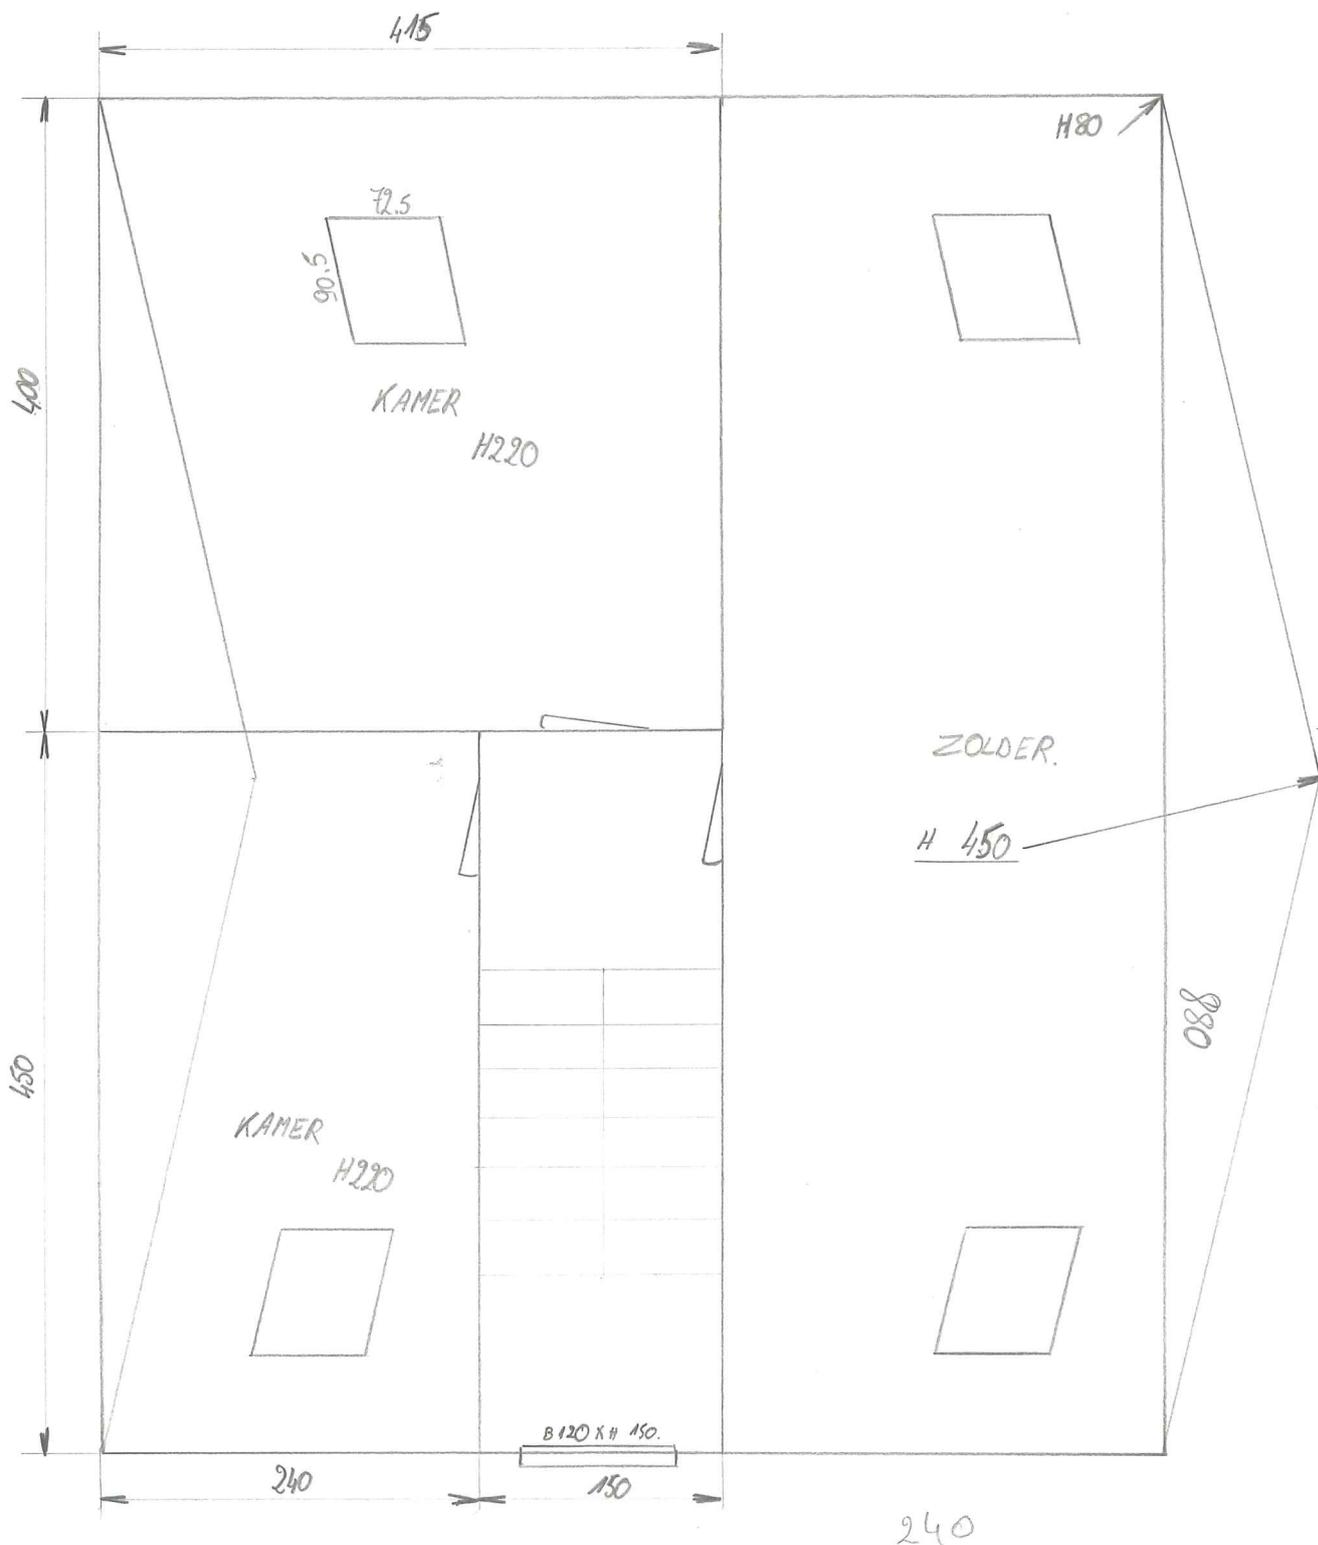

School 1/50

KELDER

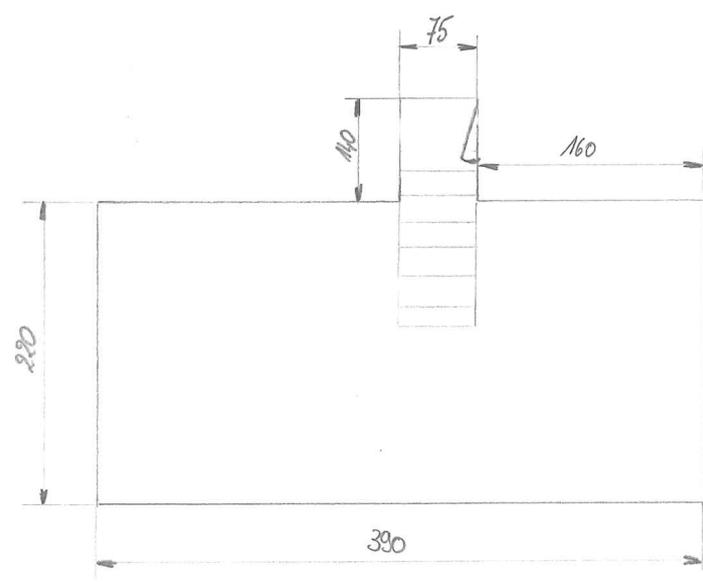

H = 180

Schaal 1/50.