






# RIOLERINGSPLAN ZIE APART BLAD

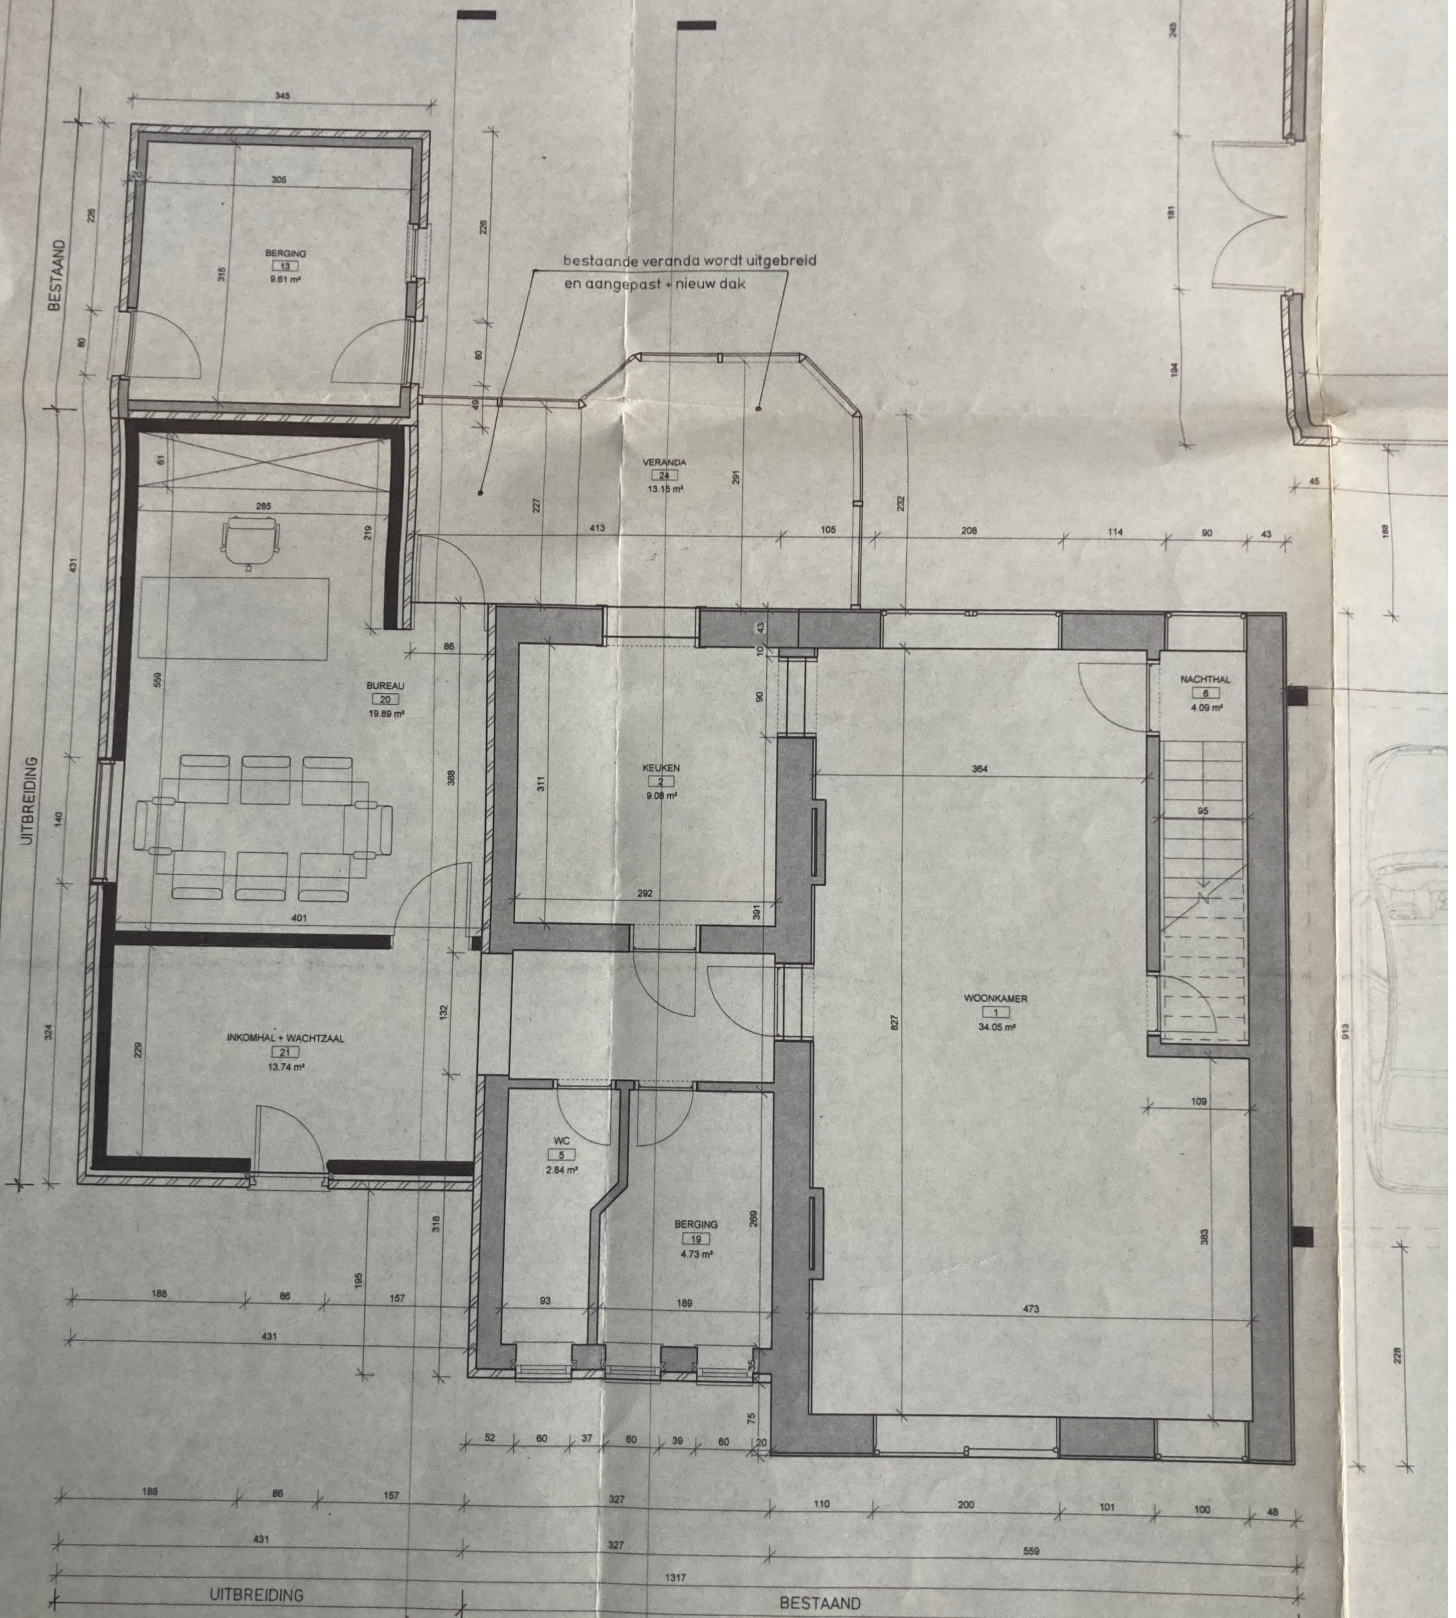

1 00 Gelijkvloers 8 A101

2 A107

1:50

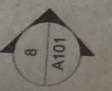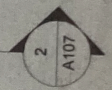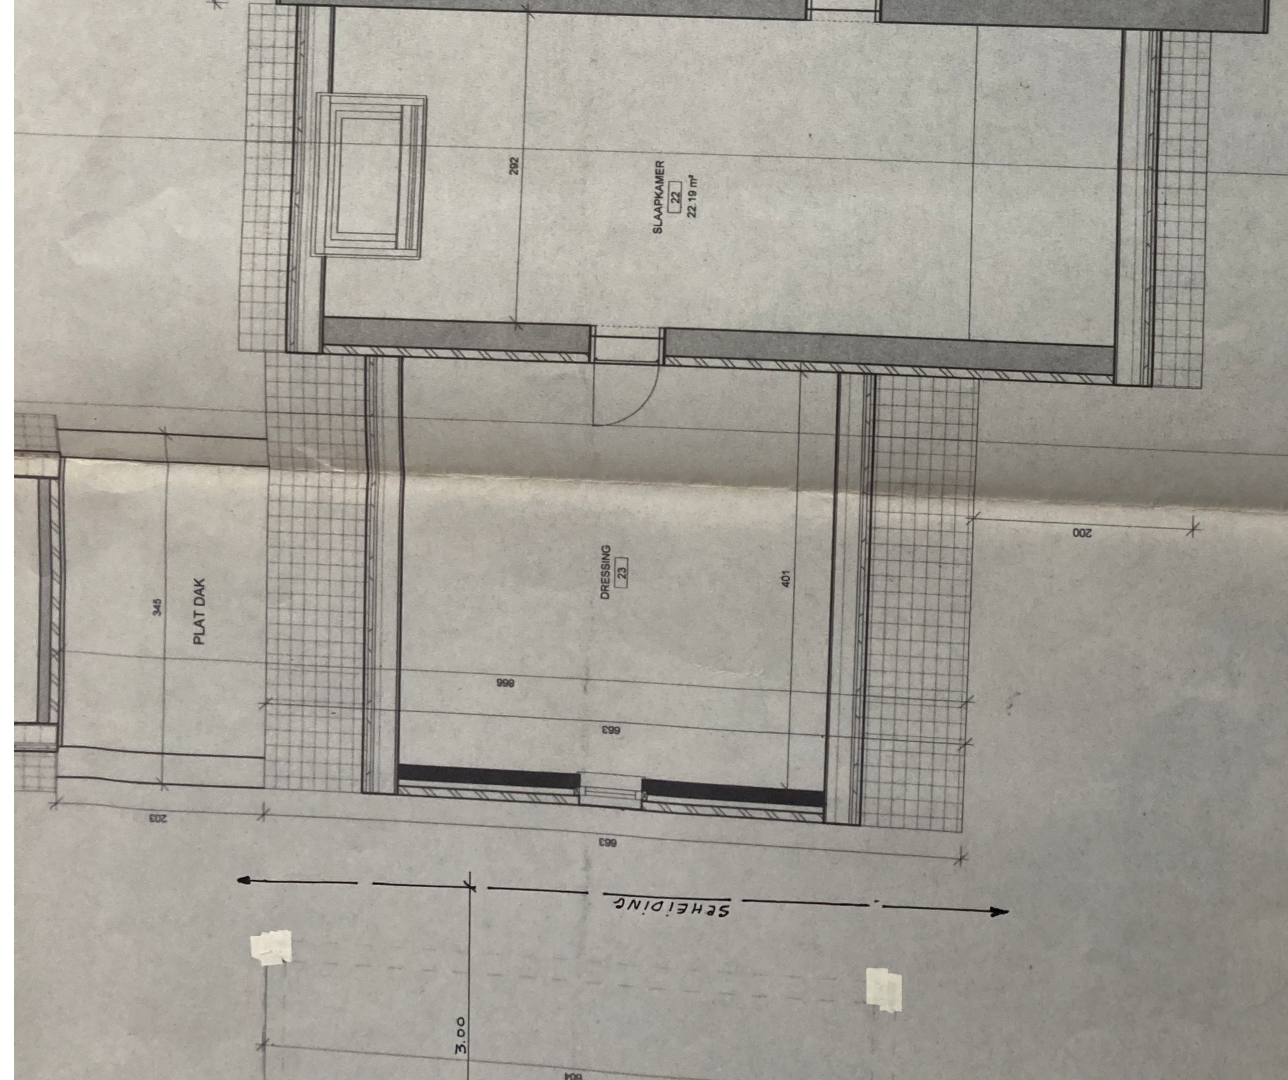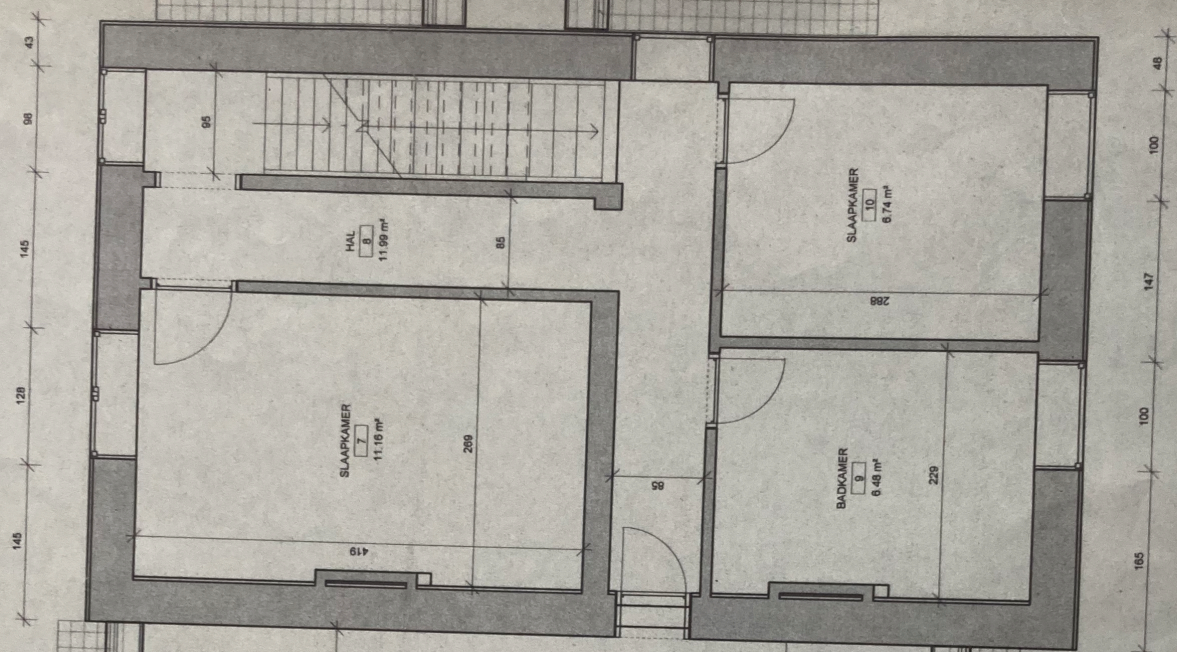

10 Eerste Verdieping

1:50

2

SEHEIDING

3.00

PLAT DAK

346

203

DRESSING

23

966

603

603

401

200

202

SLAAPKAMER

22

22.19 m²

SLAAPKAMER

7

11.19 m²

HAL

8

11.99 m²

BACKKAMER

9

8.48 m²

SLAAPKAMER

10

6.74 m²