



PLAN FUNDERING EN RIOLERING

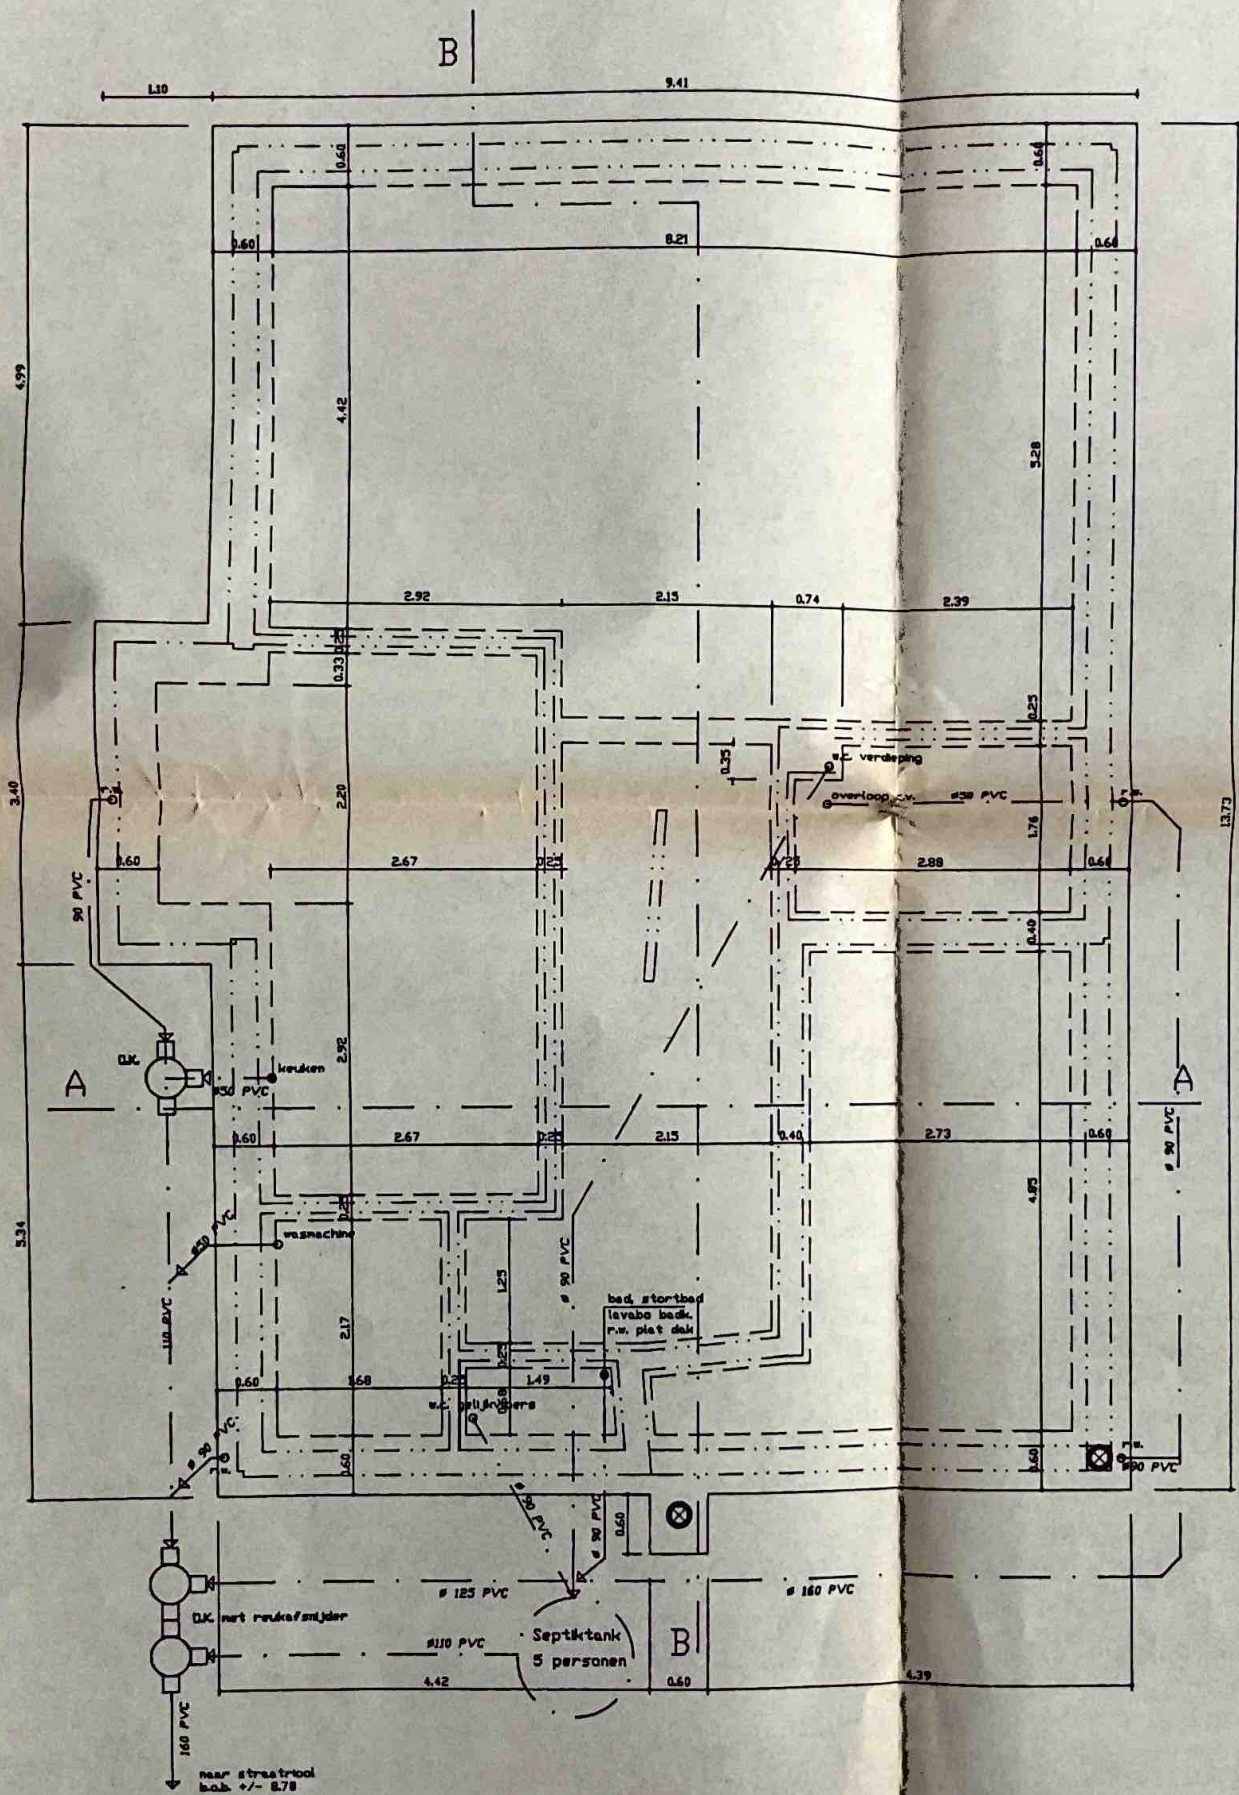

PLAN GELIJKVLOERS

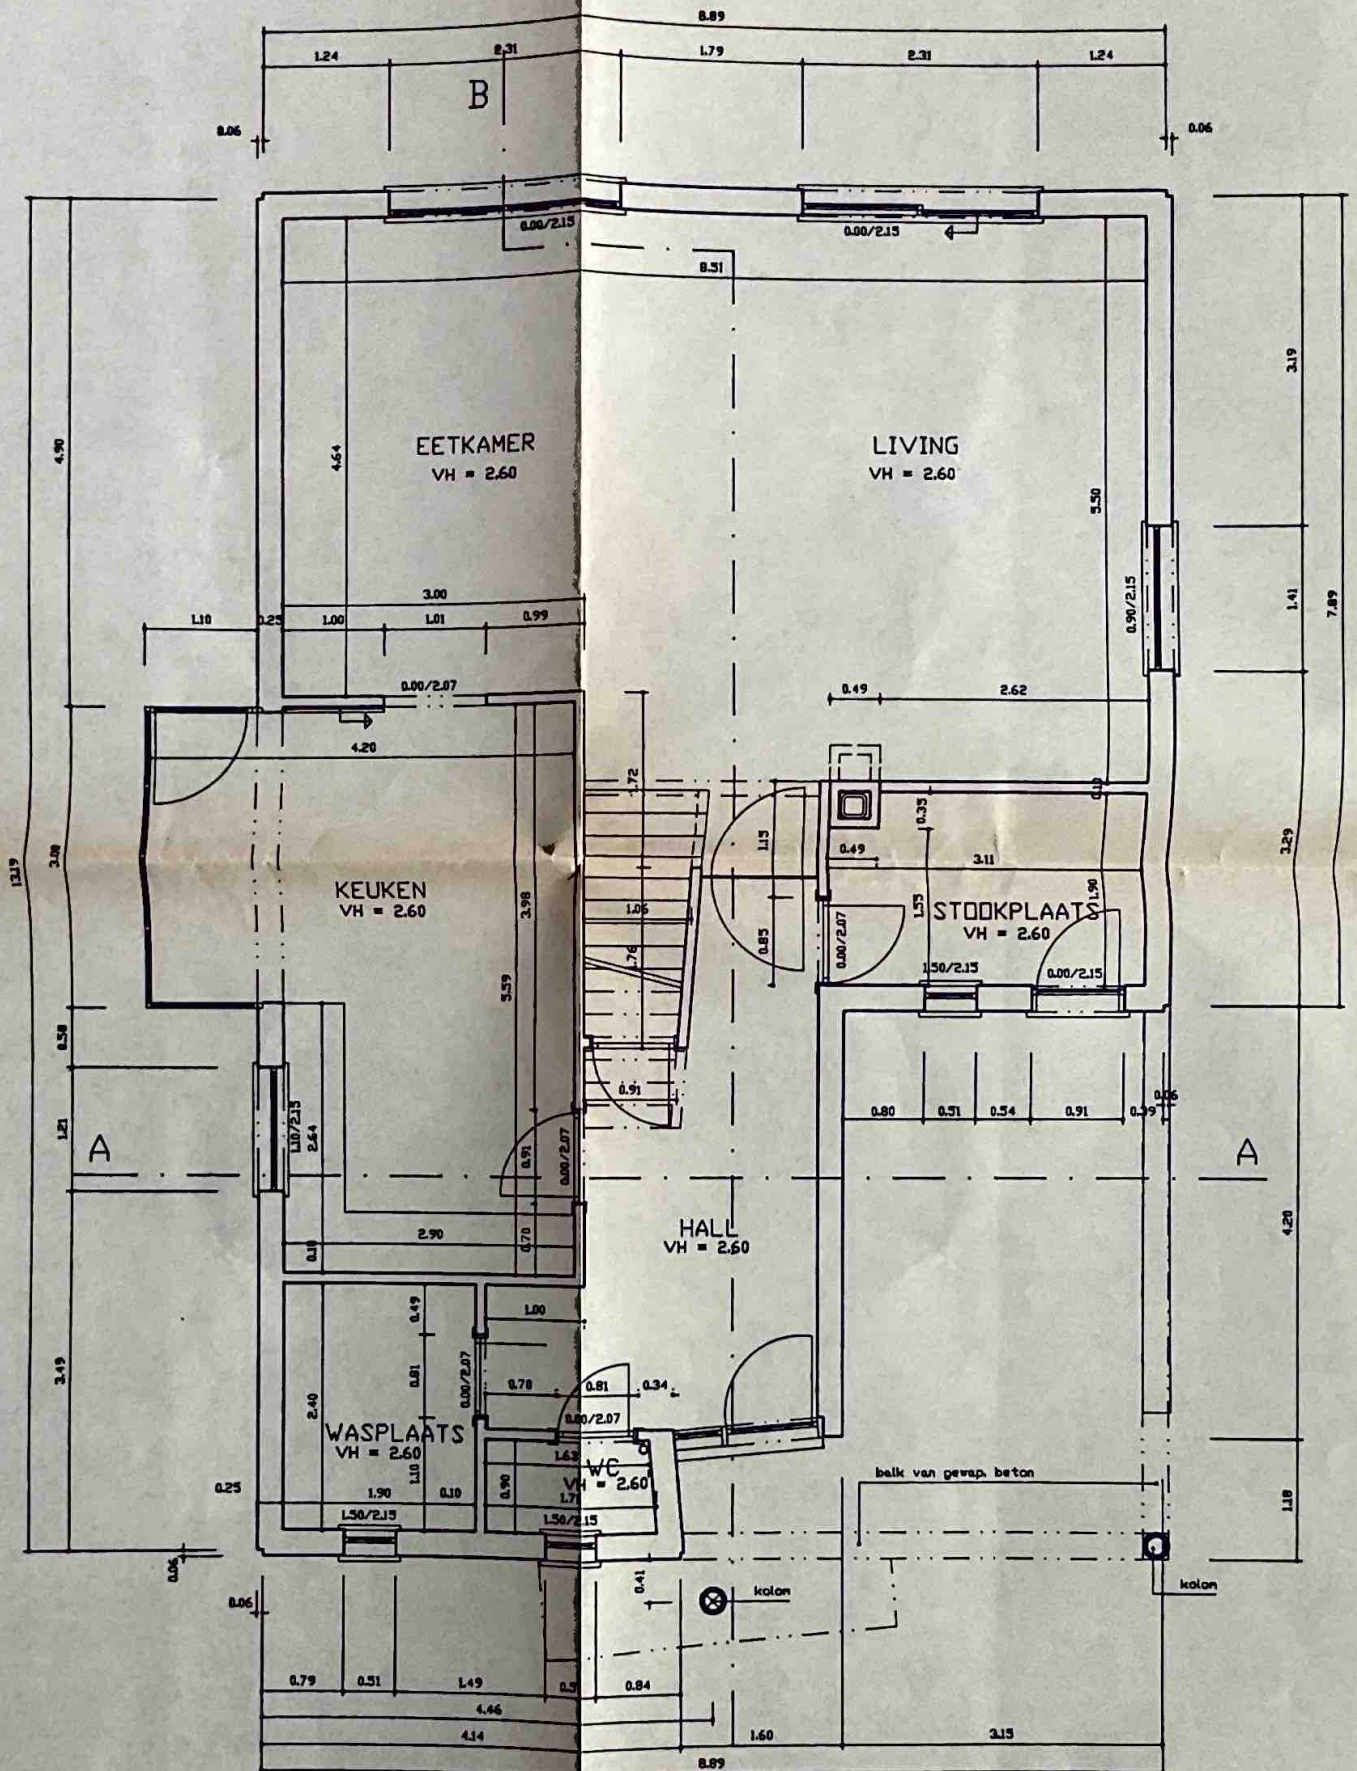

The floor plan shows a rectangular building layout with the following rooms and dimensions:

- SLAAPKAMER 1**: 3.67 x 5.30, VH = 2.51
- SLAAPKAMER 2**: 3.11 x 5.97, VH = 2.51
- SLAAPKAMER 3**: 2.94 x 5.93, VH = 2.51
- SLAAPKAMER 4**: 2.11 x 6.73, VH = 2.51
- KLEEDKAMER**: 3.00 x 1.70, VH = 2.51
- SAS**: 1.56 x 0.91, VH = 2.51
- W.C.**: 1.45 x 0.90
- OVERLOOP**: 0.91 x 0.45, VH = 2.51
- BADKAMER**: 3.00 x 3.00, VH = 2.60

Additional features and dimensions include:

- Staircase**: Located between the bedrooms and the bathroom.
- Central Hallway**: 0.91 x 0.45.
- Dimensions**: Various room dimensions and overall section dimensions (e.g., 1.69, 1.41, 2.69, 1.41, 1.69, 1.29, 1.11, 0.56, 1.29, 1.11, 0.56).
- Notes**: N = 16, A = 0.22, D = 0.1775.