


$H = 170^{\circ} 30$
 $R = 40.00$
 $S = 481.38$
 $B = 1.66$
 $P = 1.65$
 $O = 79.78$

$Z.A_2 = 46.00$
 $A_2.B_2 = 274.00$
 $B_2.C_2 = 9.30$
 $C_2.D_2 = 17.20$

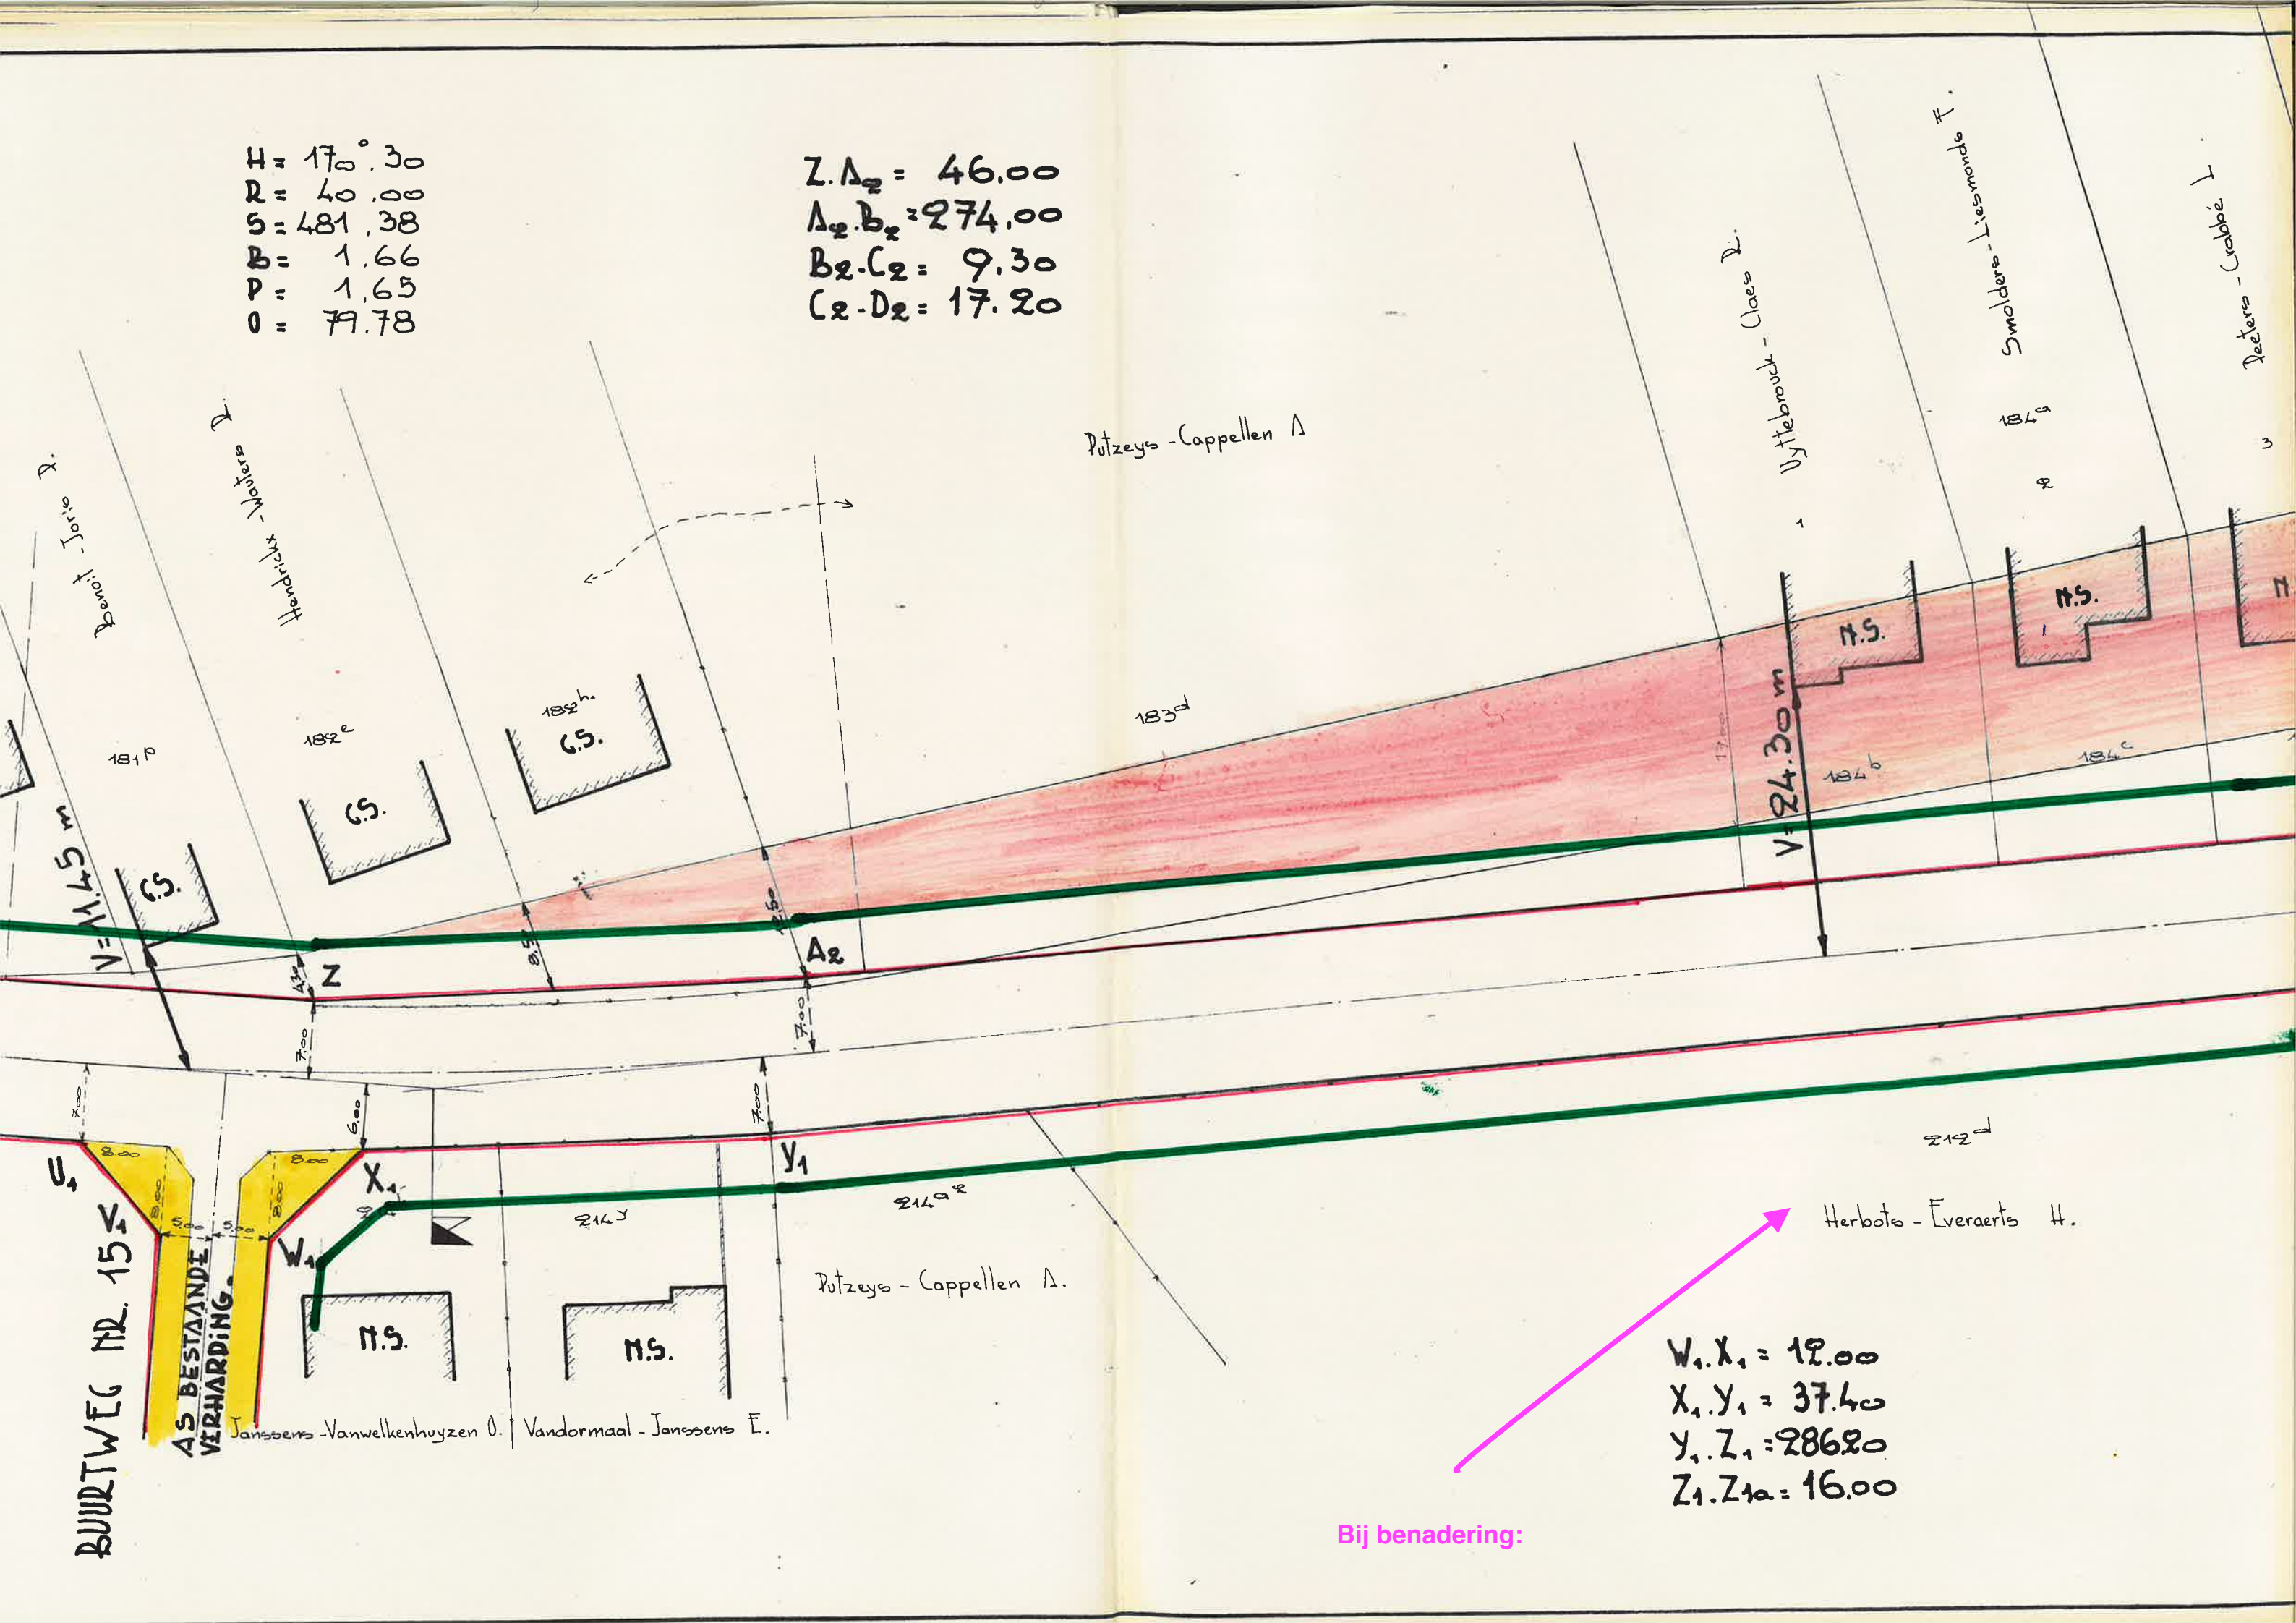

$W_1.X_1 = 12.00$
 $X_1.Y_1 = 37.40$
 $Y_1.Z_1 = 286.20$
 $Z_1.Z_{1a} = 16.00$

Bij benadering:

Everaerts - Meven H.

188d²

Corthouts - Boyen U.


188²

Bryne - Degros E. wed. Rosalia
Degros - Gelders H

188^w
N = 10.00
G.S.

E₂ - F₂ = 21.00
F₂ - G₂ = 15.00
G₂ - H₂ = 90.00
H₂ - I₂ = 40.00
I₂ - J₂ = 69.60
J₂ - K₂ = 9.50

Zoutleeuw De Kerkfabriek

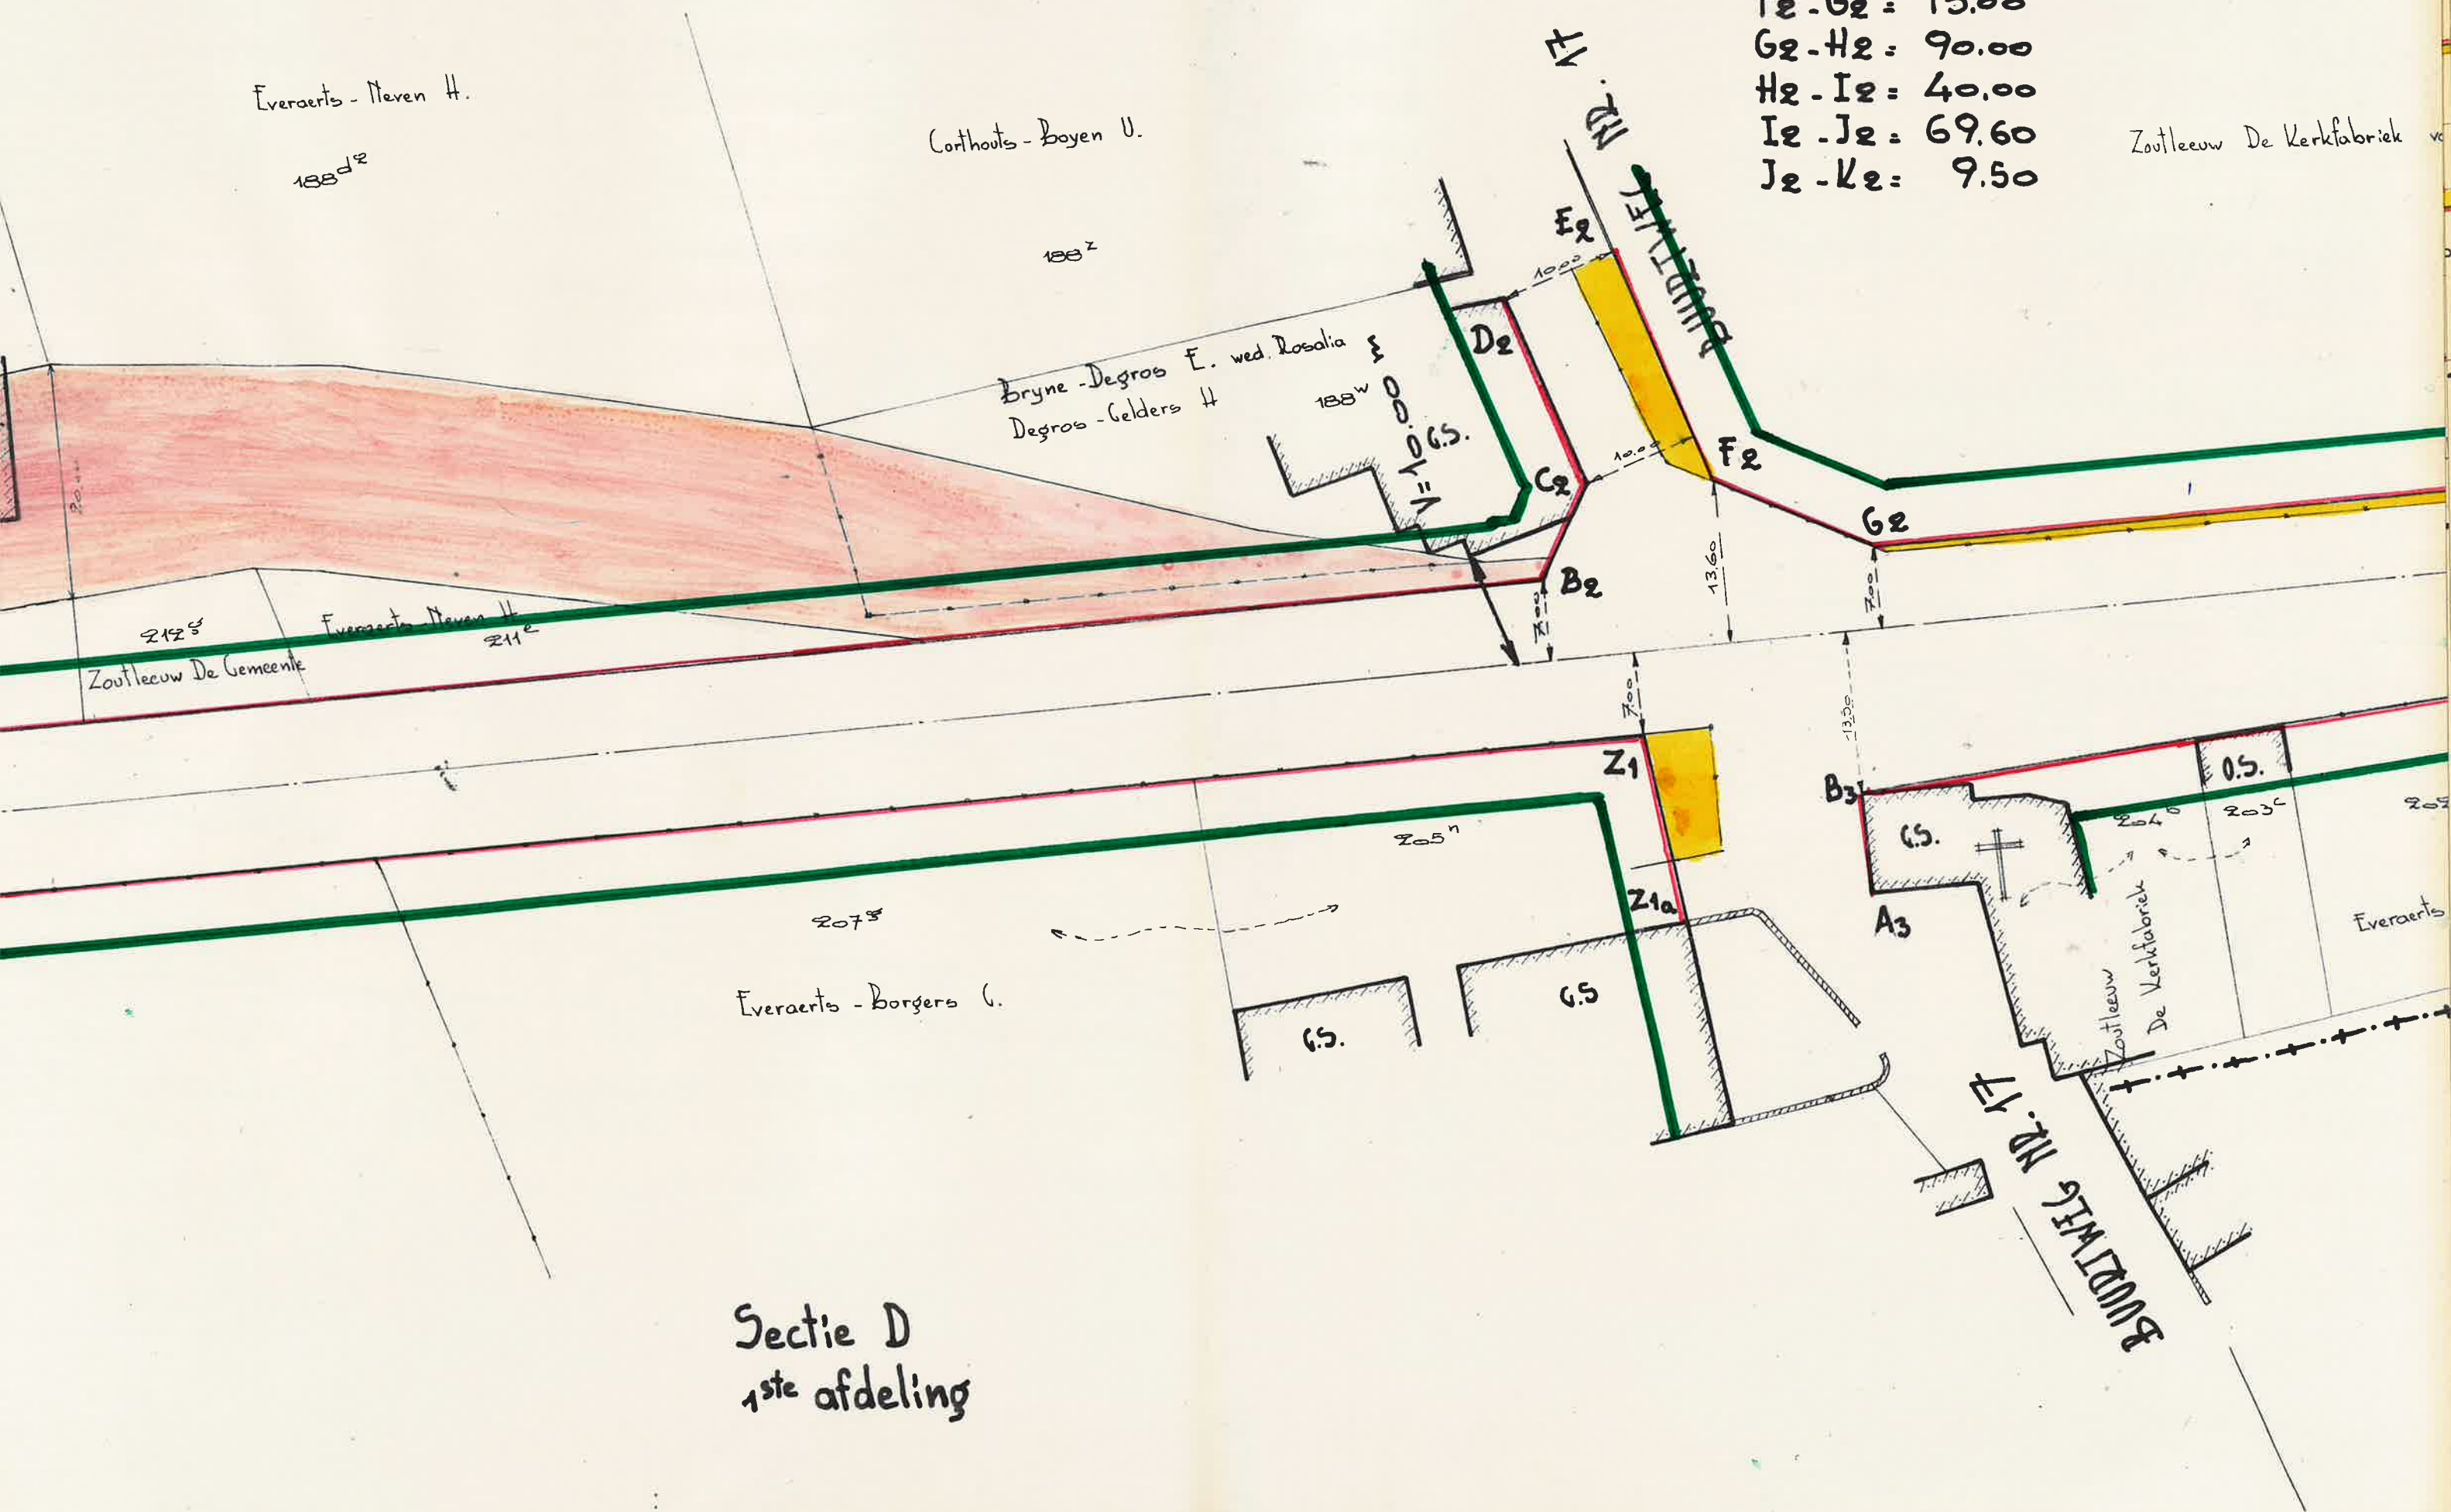

Sectie D
1ste afdeling