


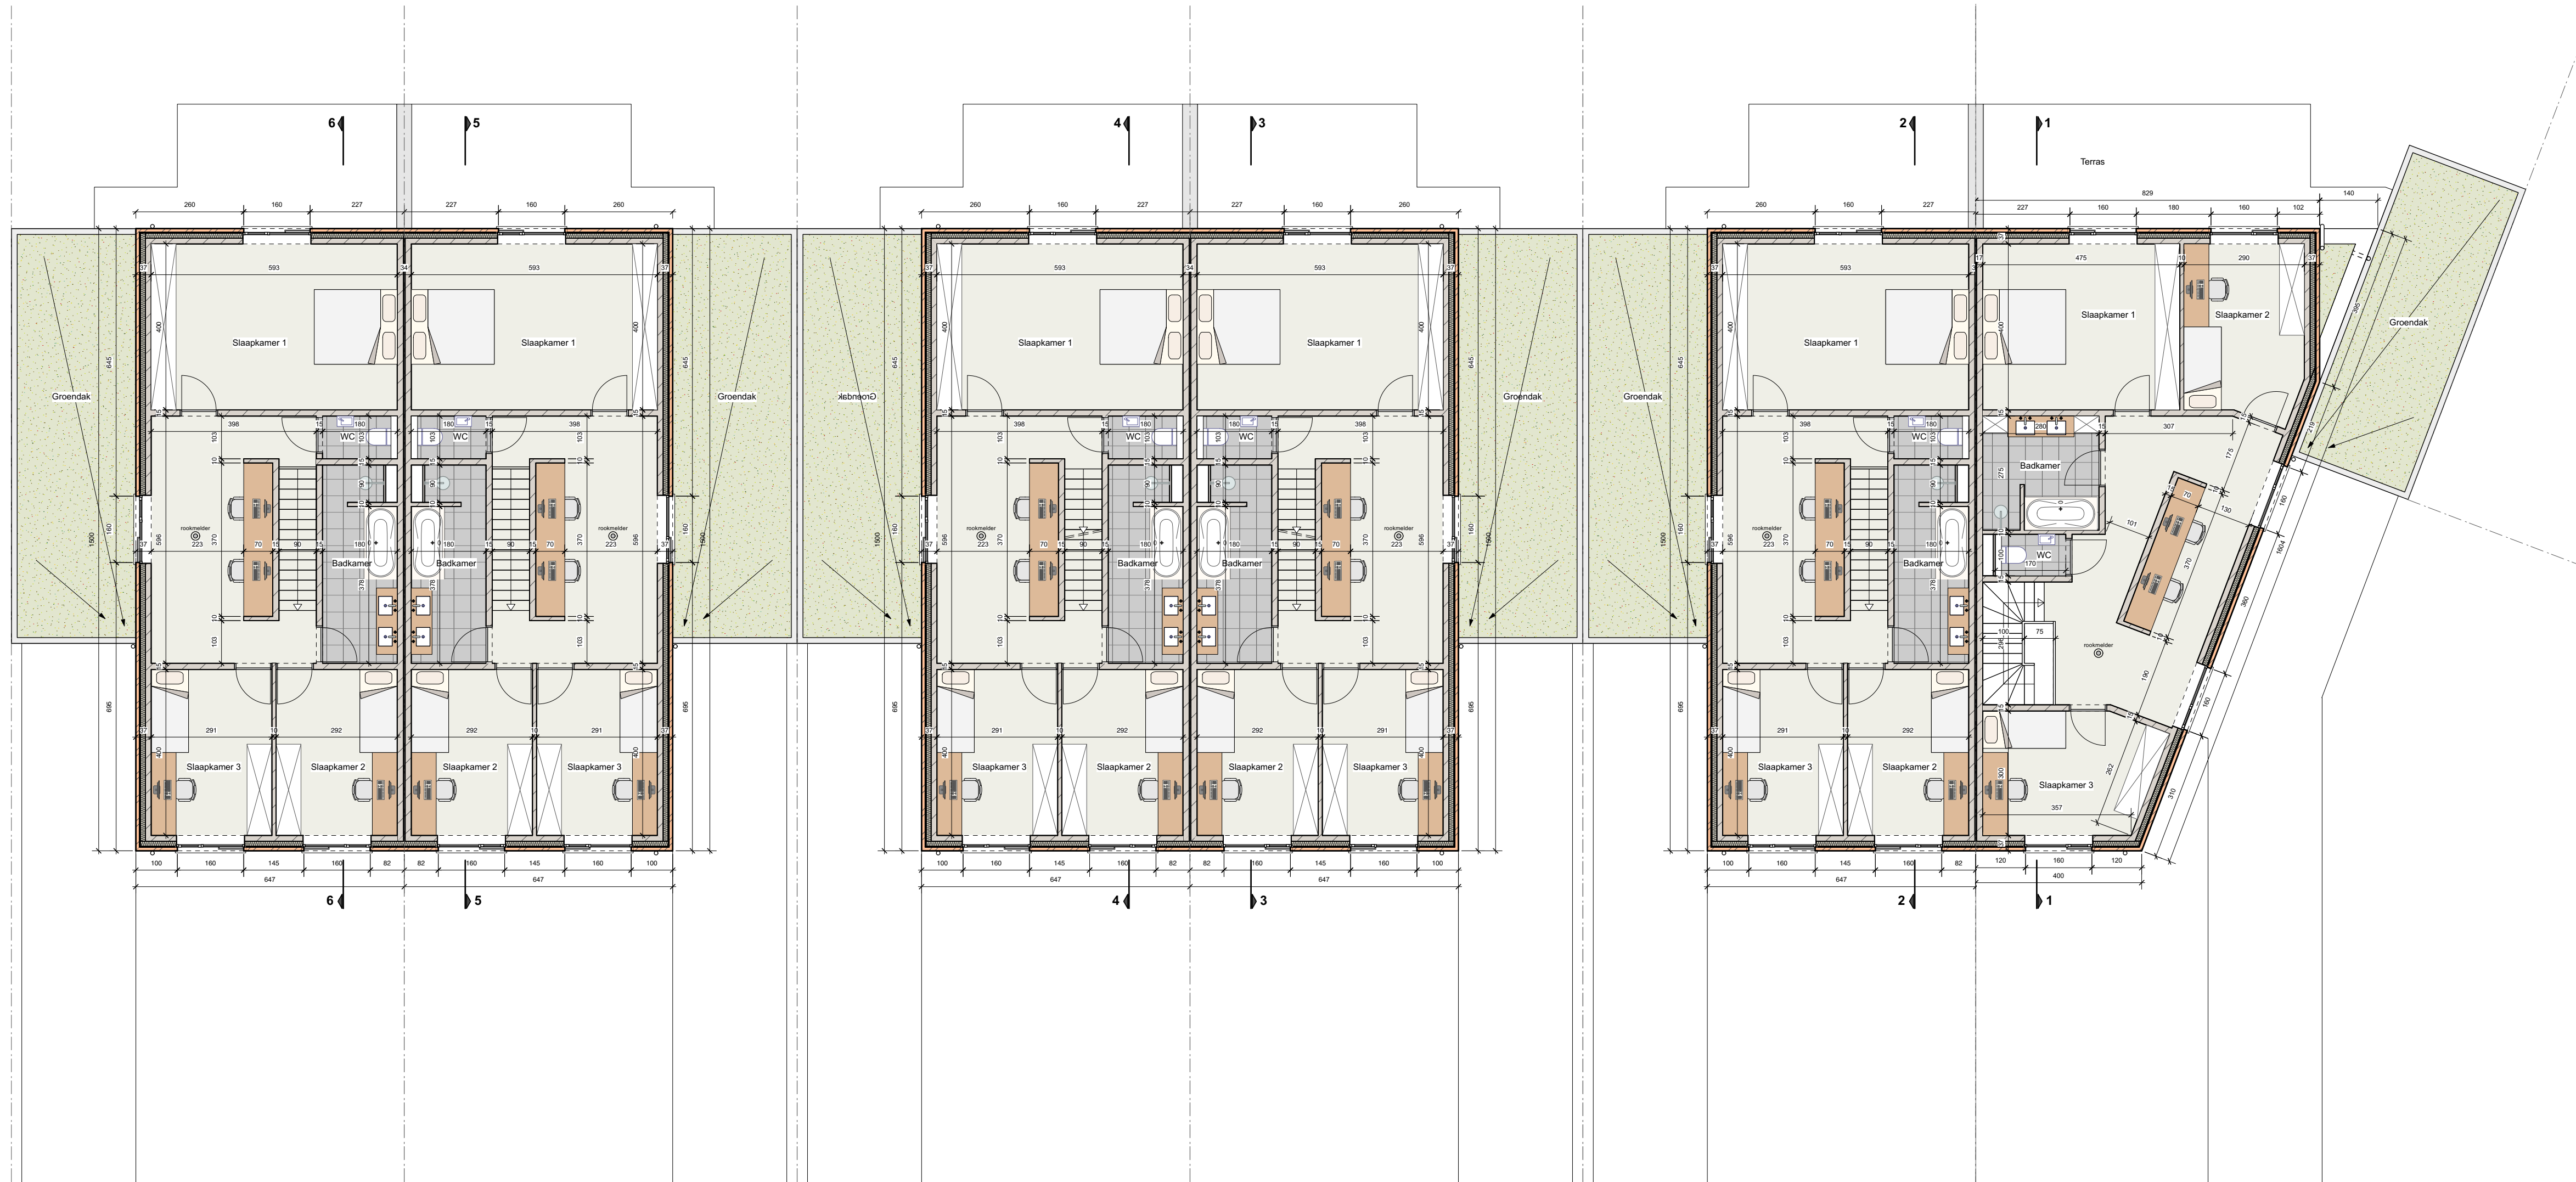

6

5

4

3

2

1

ARCHITEKT
RAF VERHEYEN
MORTSELSESTEENWEG 49
2540 HOVE
TEL. 03/454.00.01
GSM. 0496/808 232

0 100 200 300 400 500
centimeters
Schaal 1:100