

PEIL: -0.15
PEIL PROJ. GEO.: +9.82
PEIL BEST. GEO.: +10.16






TERRAS

KEUKEN

WASPLAATS
EXTRACTIE OER
DROOGKAST

GARAGE
Gladde chape
AG. PEIL: +0.00
PEIL GEO.: +9.97

Beton kolom

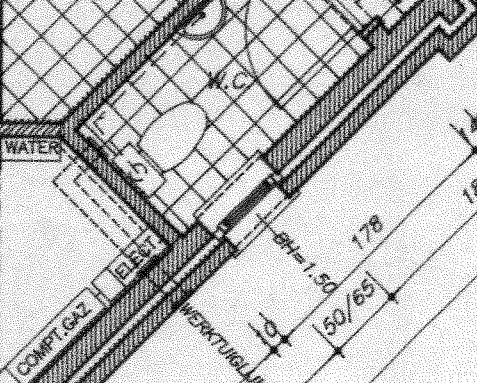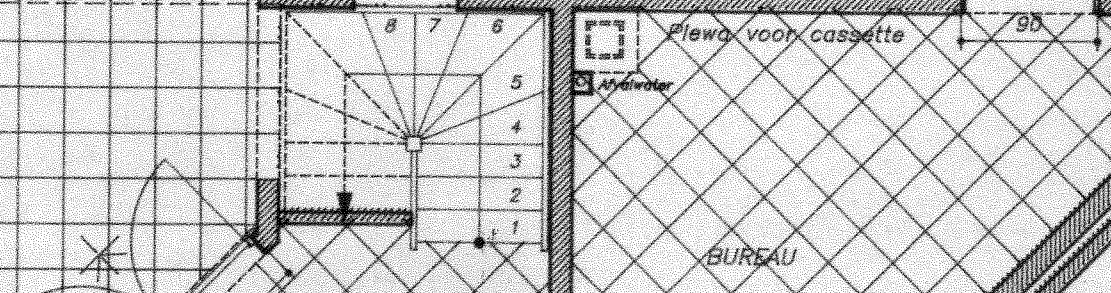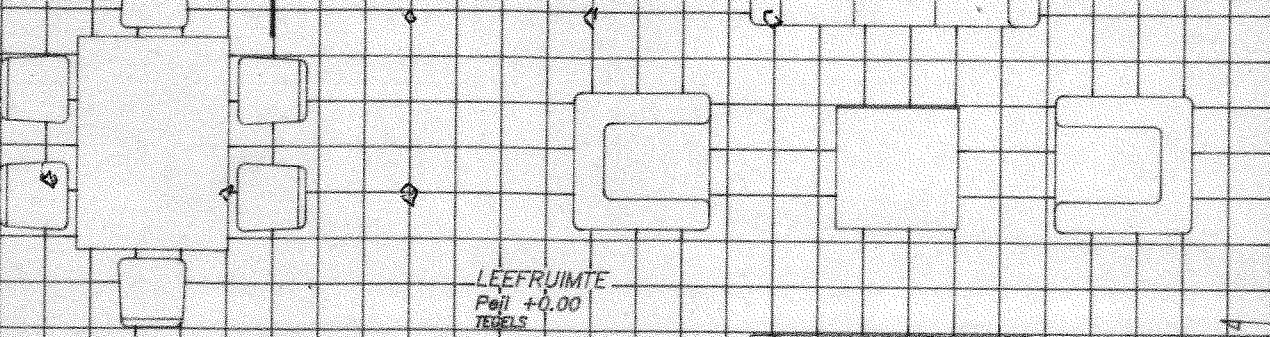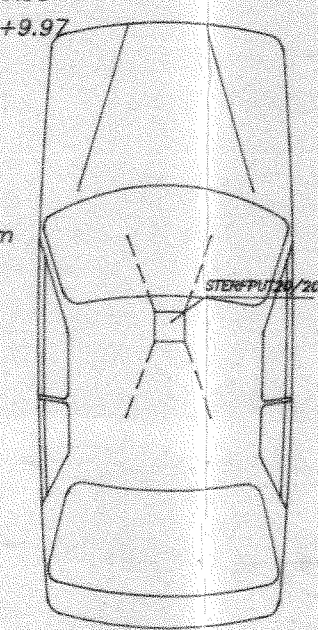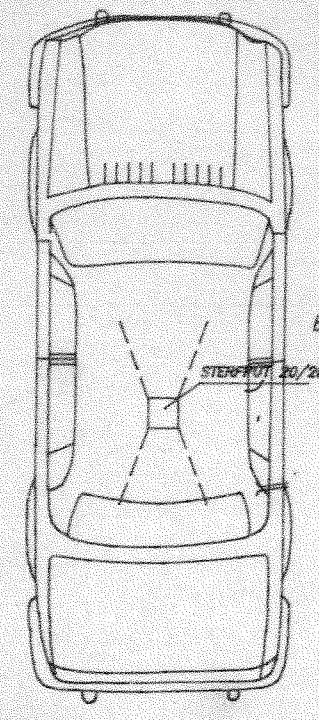

134
131

135
278


1400
90/70

131

140/70

607

382

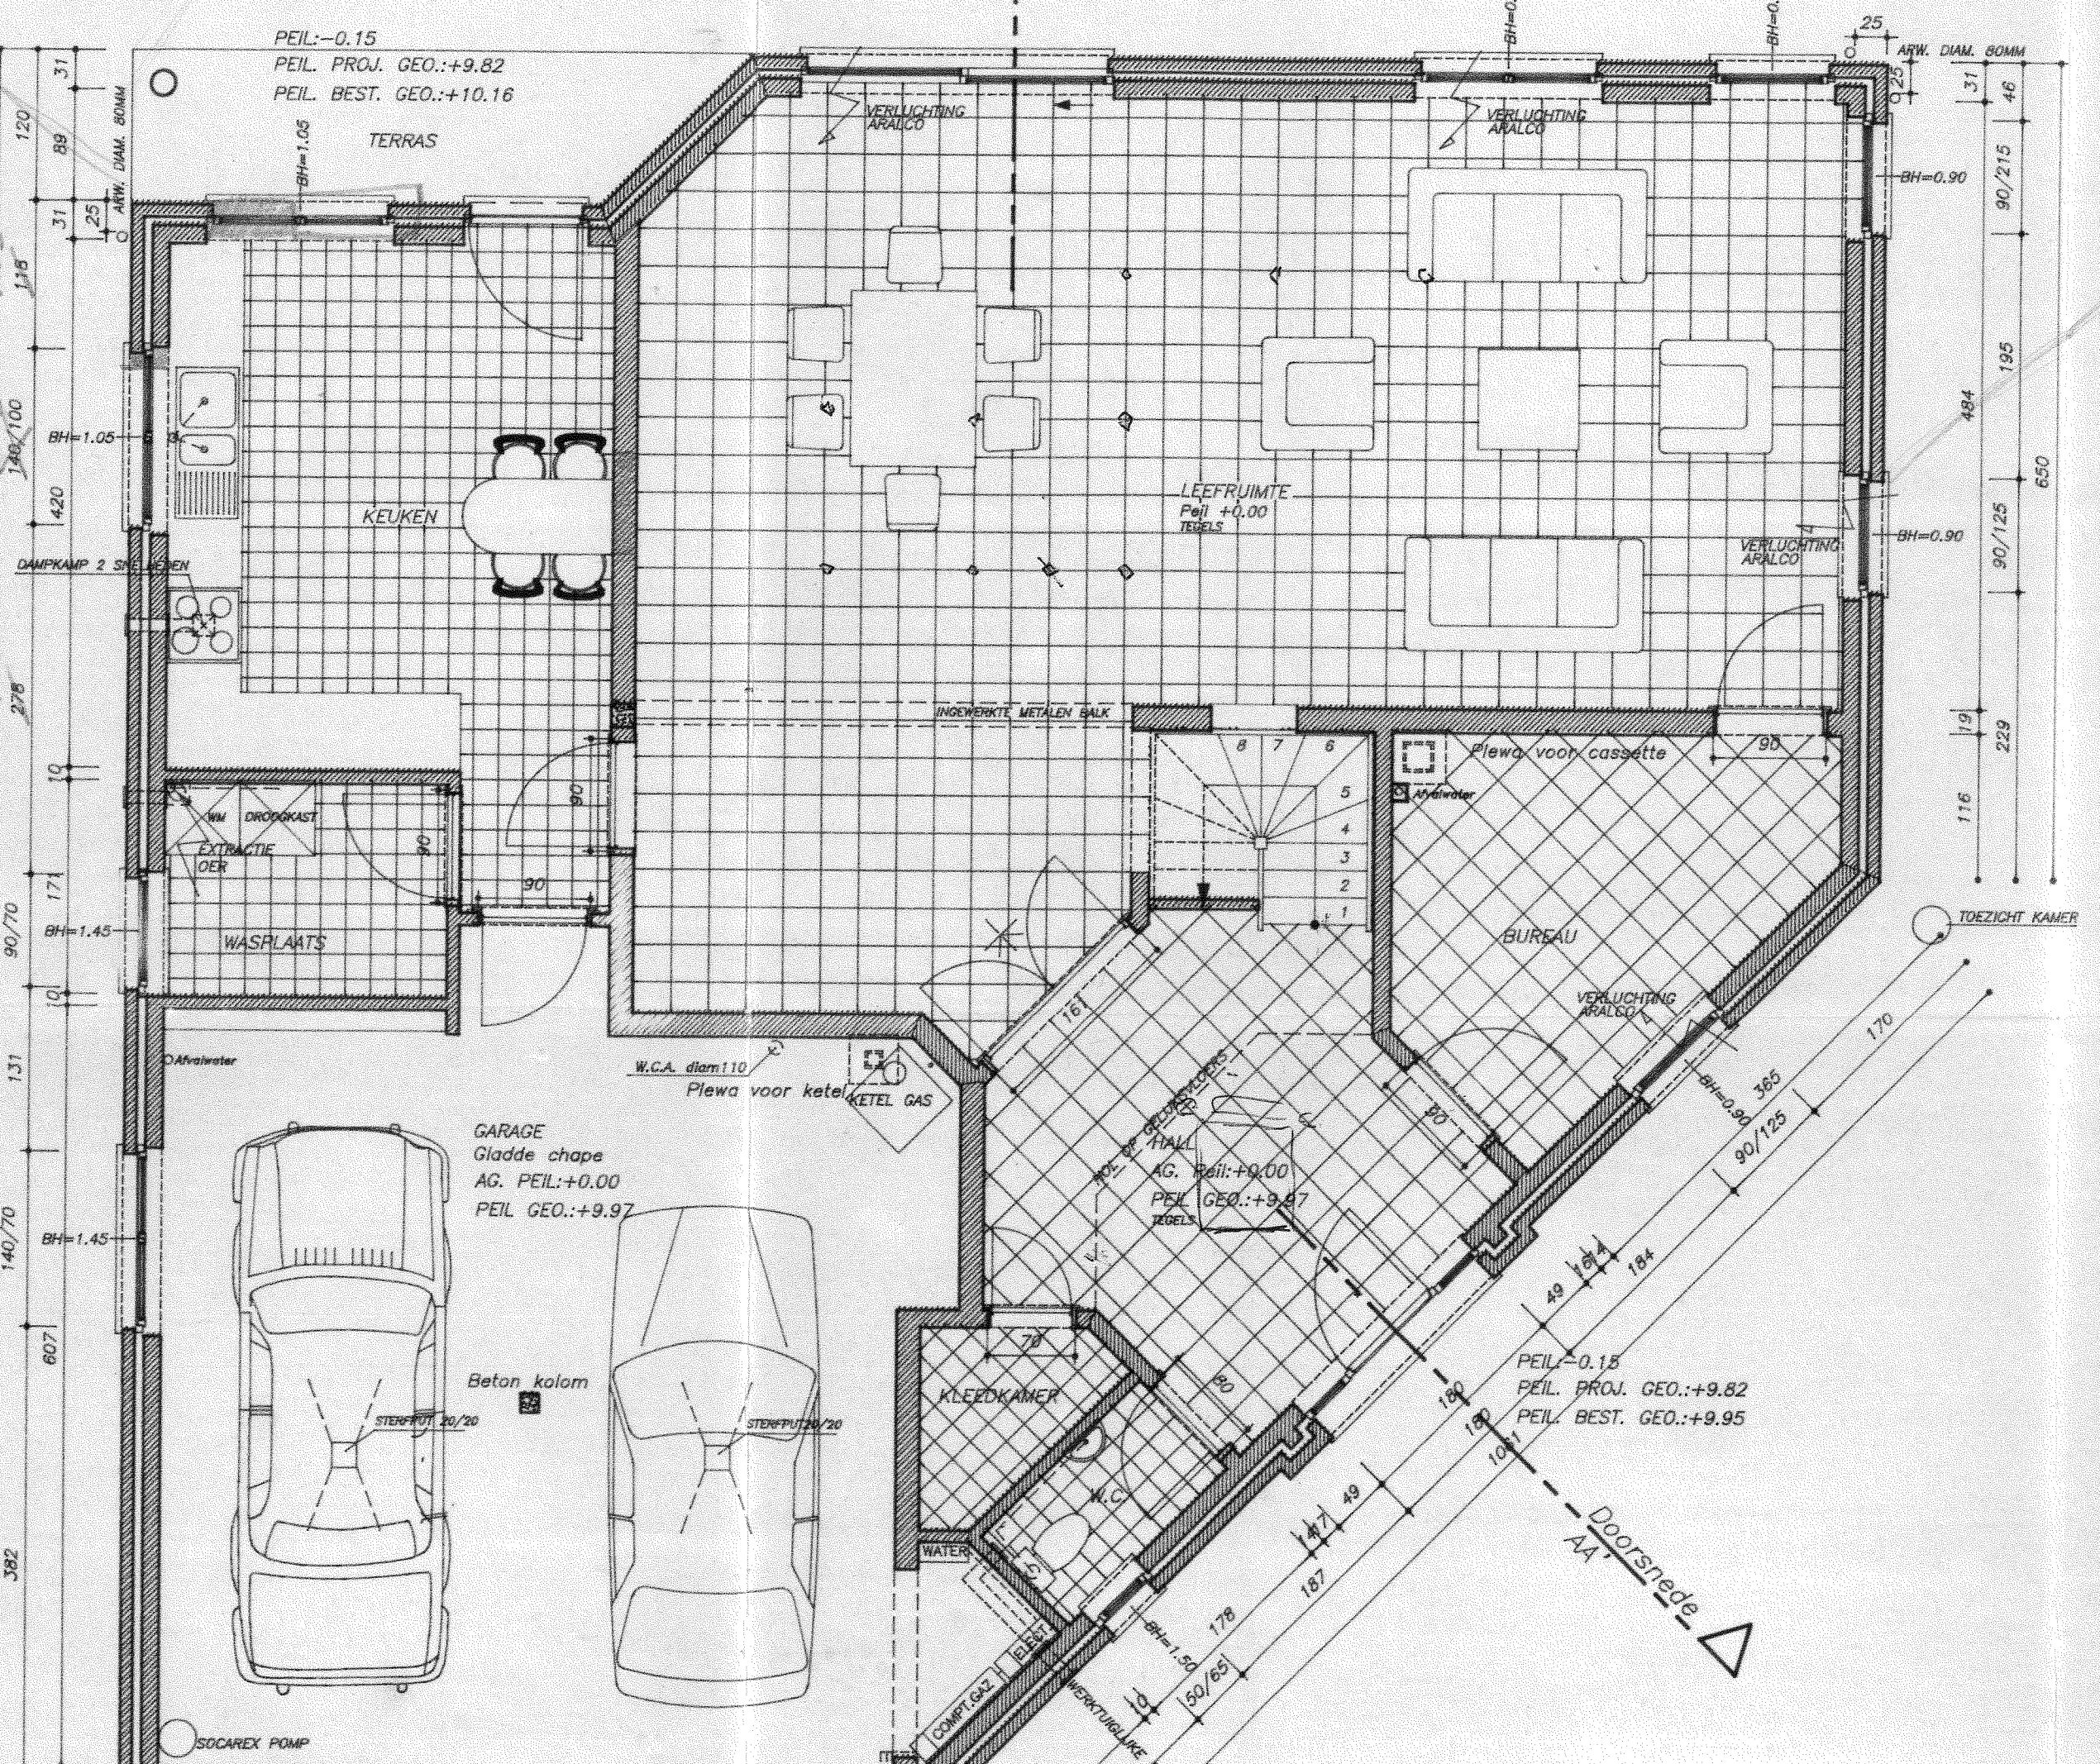

PEIL: -0.15
PEIL PROJ. GEO.: +9.82
PEIL BEST. GEO.: +9.95

Doorsnede AA

WANDE TERREIN PROFIEL
PEIL ONTWERP
PEIL BESTAANDE

SOCAREX POMP