




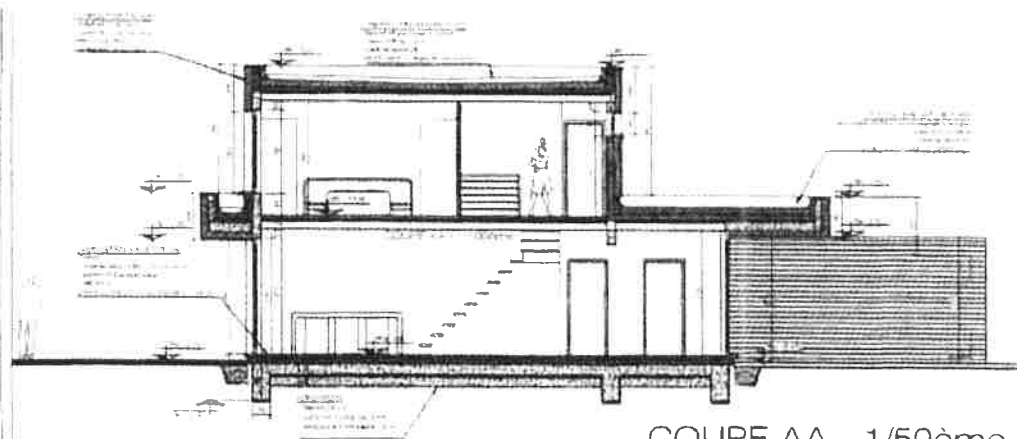


COUPE AA - 1/50ème

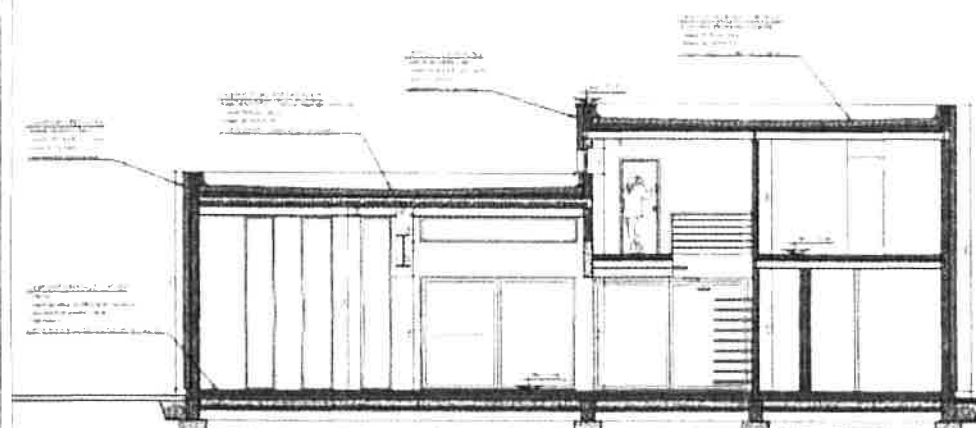


COUPE BB - 1/50ème

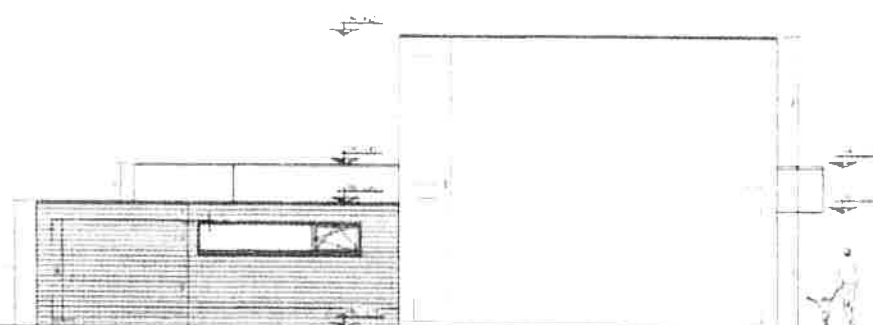


ELEVATION LATÉRALE GAUCHE - 1/50ème

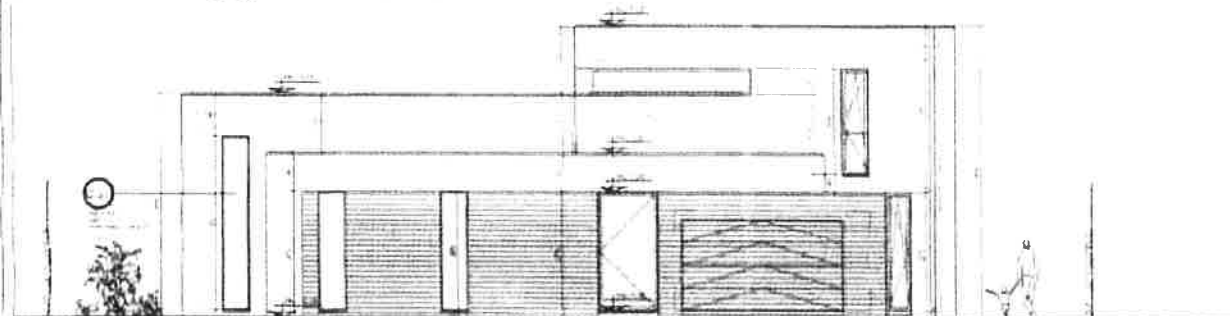


ELEVATION AVANT - 1/50ème

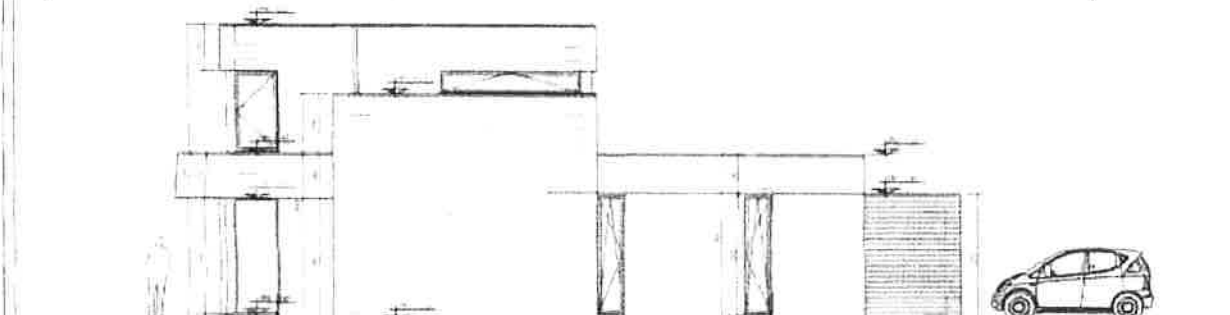

ELEVATION LATÉRALE DROITE - 1/50ème

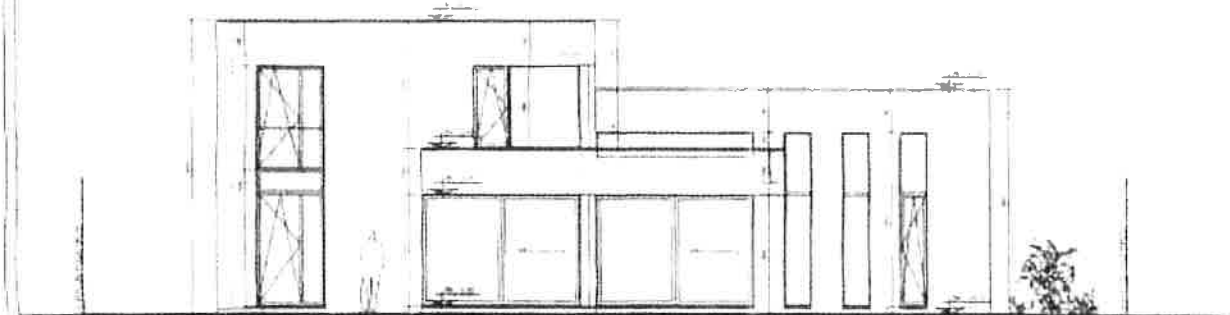

ELEVATION ARRIERE - 1/50ème

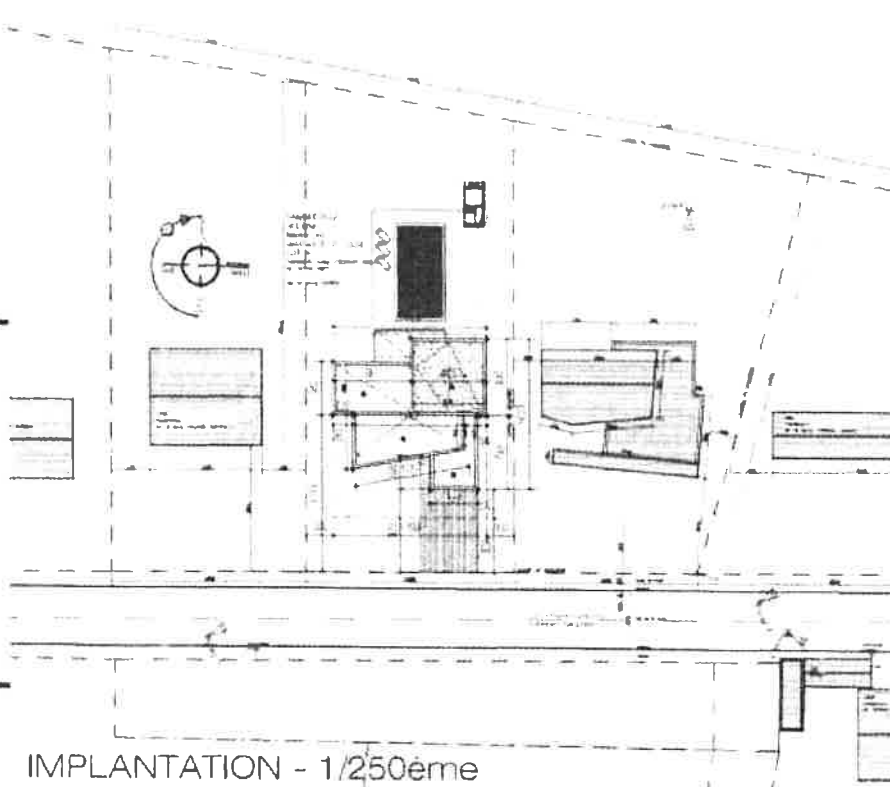

IMPLANTATION - 1/250ème

PROJET	
M.O.	
ARCHIT.	
TR. STAB.	
HVAC	

PROJET	
M.O.	
ARCHIT.	
TR. STAB.	
HVAC	

PLAN REZ-DE-CHAUSSEE -
1/50 ème

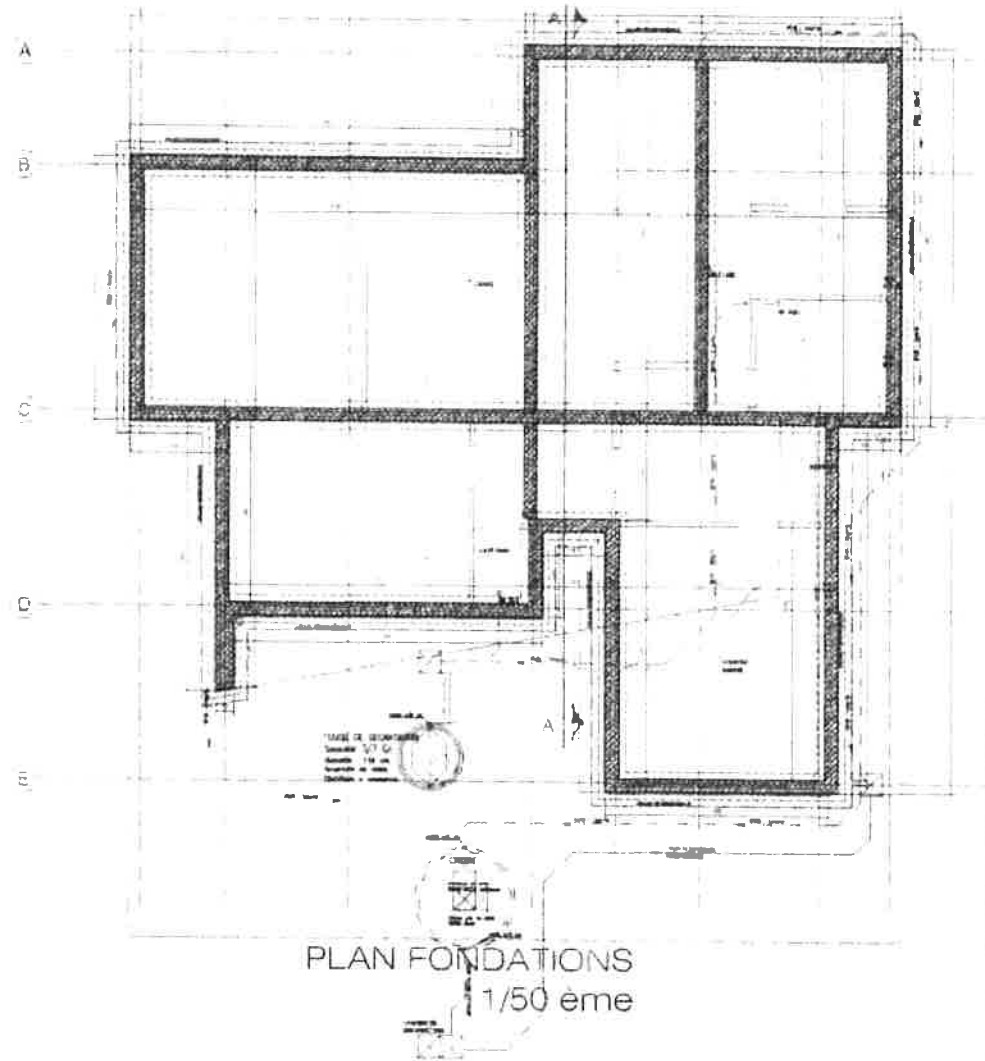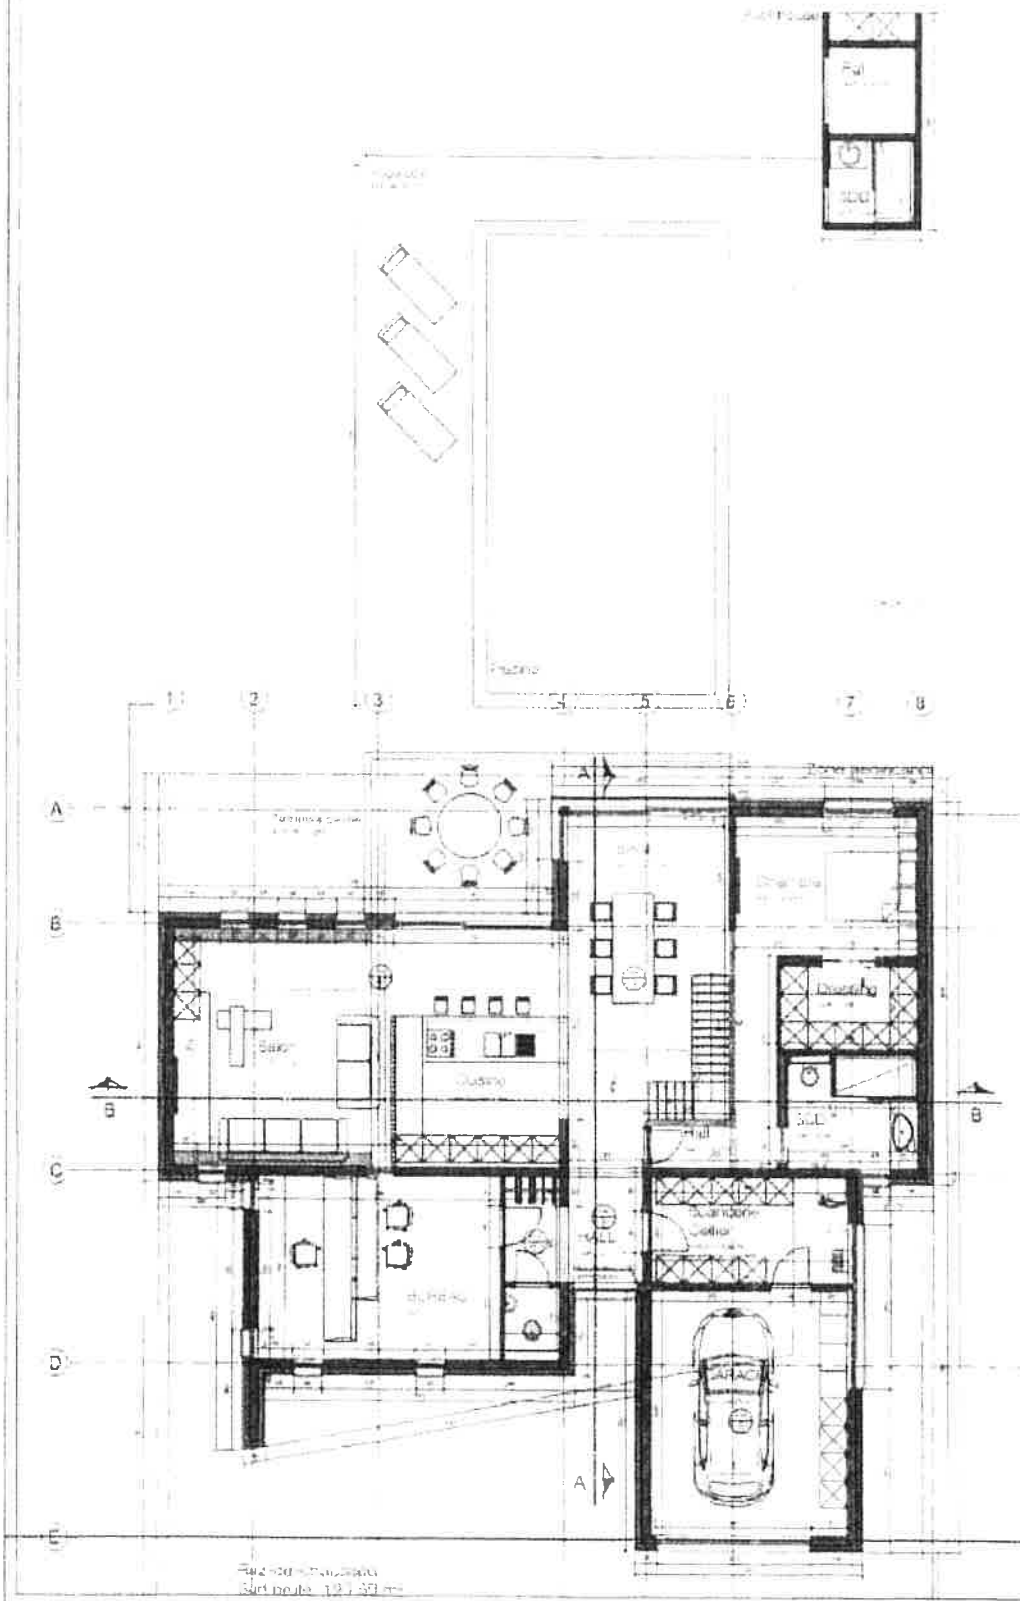

PLAN FONDATIONS
1/50 ème

PLAN 1° ETAGE
1/50 ème

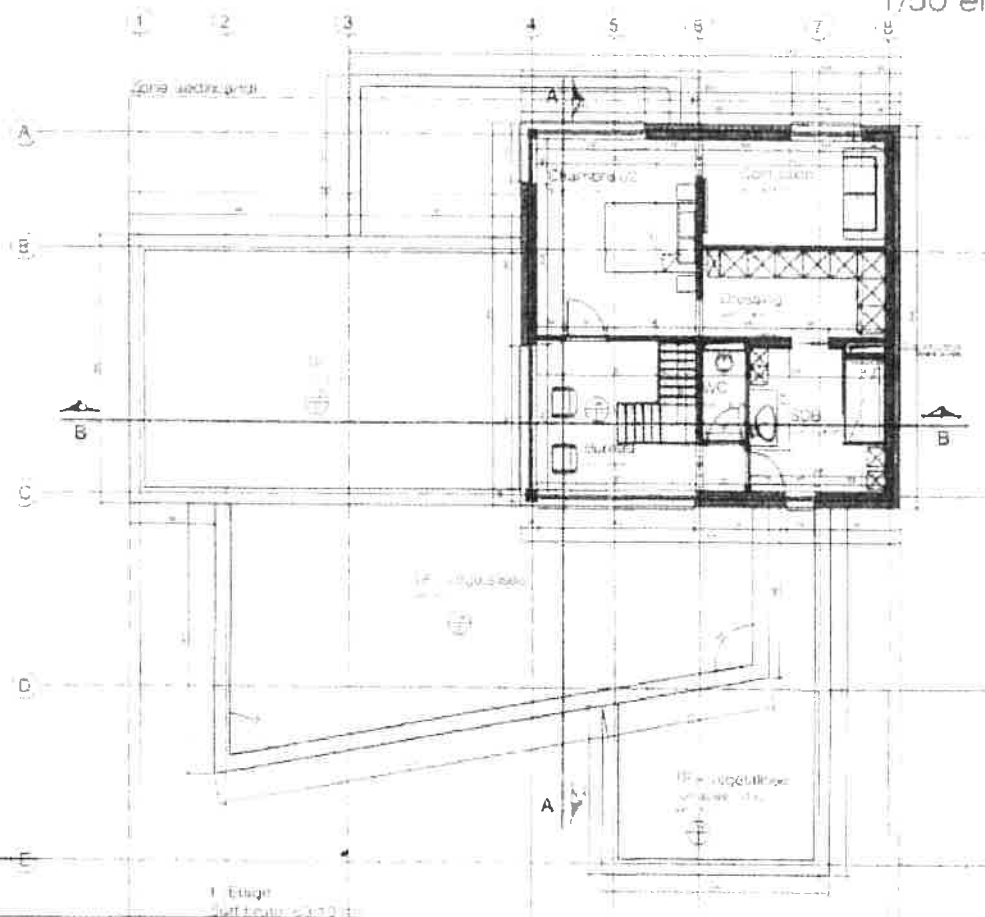


PROJ	PROJ
M.O.	M.O.
ARCHI	ARCHI
IT-STAT	IT-STAT
IVAG	IVAG
CAPSULE D'ARCHITECTURE 07.10	
TERMS COURS/PROJ	
PLANS / COUPES / ELEVATIONS	
SITUATION / IMPLANTATION	
RECAPITULATIF DES PRESSIONS	
1/100	