

OPMETINGSPLAN

schaal: 1/1250



Coördinaten

lokaal stelsel

104	309.66	316.52
105	311.74	323.63
106	343.87	280.52
108	363.00	304.31
109	433.72	377.73
110	445.67	383.37
111	484.17	390.94
112	502.14	397.37
1	533.34	415.30
145	295.89	294.07
147	278.23	267.30
149	254.49	235.80
151	242.37	222.75
153	225.12	207.90
154	227.33	205.57
161	238.12	213.80
162	248.91	223.65
163	256.90	232.75
164	267.22	245.84
166	283.92	268.88
168	296.52	288.31
169	302.17	298.83
206	620.05	289.71
207	616.32	283.90
208	549.10	411.66
209	437.72	379.62
210	228.28	203.68
211	437.73	203.69
212	564.80	203.70
213	577.24	203.27
214	576.47	207.07
215	624.33	281.57
216	309.51	326.61
217	307.68	329.07
227	307.01	317.38
228	222.43	207.39
229	222.56	208.55
230	226.69	214.08
231	230.86	218.33
232	237.74	223.18
233	249.82	235.99
234	259.90	247.81
235	270.78	261.02
236	278.25	270.68
237	297.14	303.62


# HOOGSTRATEN (Minderhout)

## 2° afdeling - sectie D

nrs. 6/R, 6/S, 7/B, 8/B, 9/C, 9/B/2, 9/C/2, 92/D deel, 93/A deel, 93/B, 94/A deel en 102/A deel

Verklaring

- betonpaal
- nieuw grenspunt

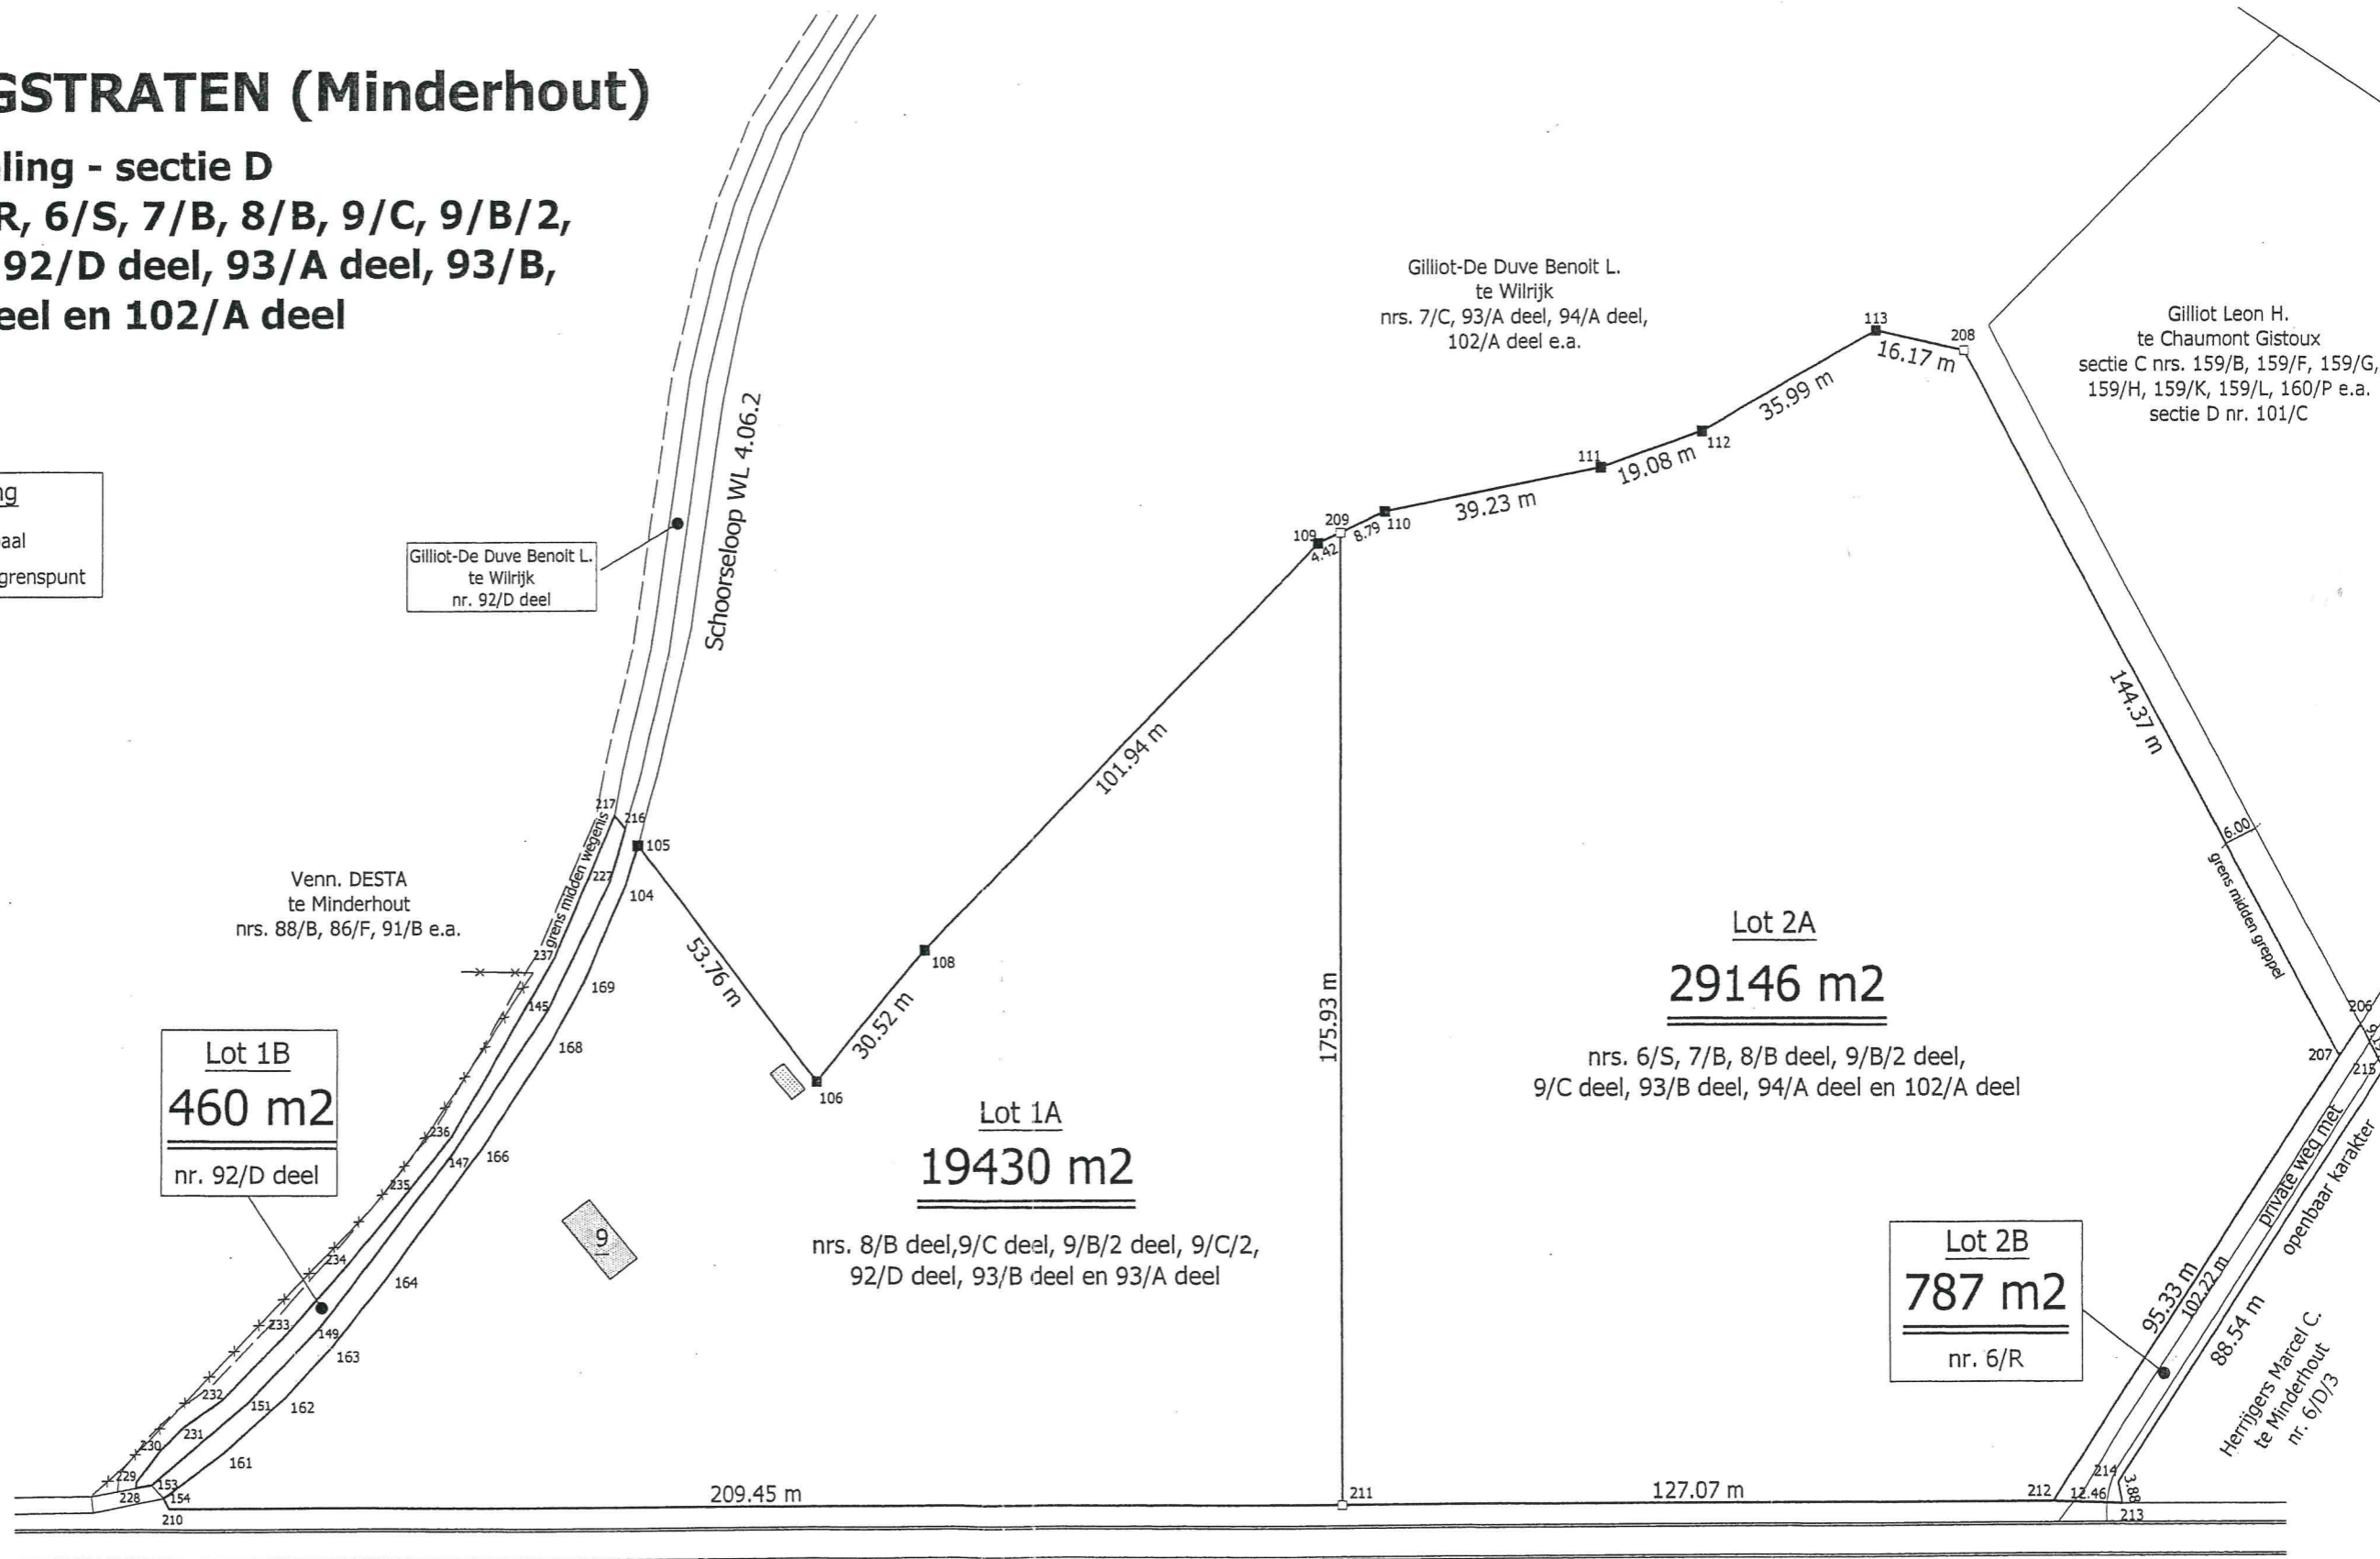

Opgemeten en in plan gebracht door ondergetekende, Hoogstraten, 19 oktober 2004



Jan Koyen  
Landmeter-expert

GEO bvba jankoyen/geo@pi.be  
Vrijheid 171 bus 7 2320 Hoogstraten  
tel. 03/314.65.33 fax. 03/314.66.70

ref. J04103b

Heerle