




FUNDERING/
RIOERING 1/50

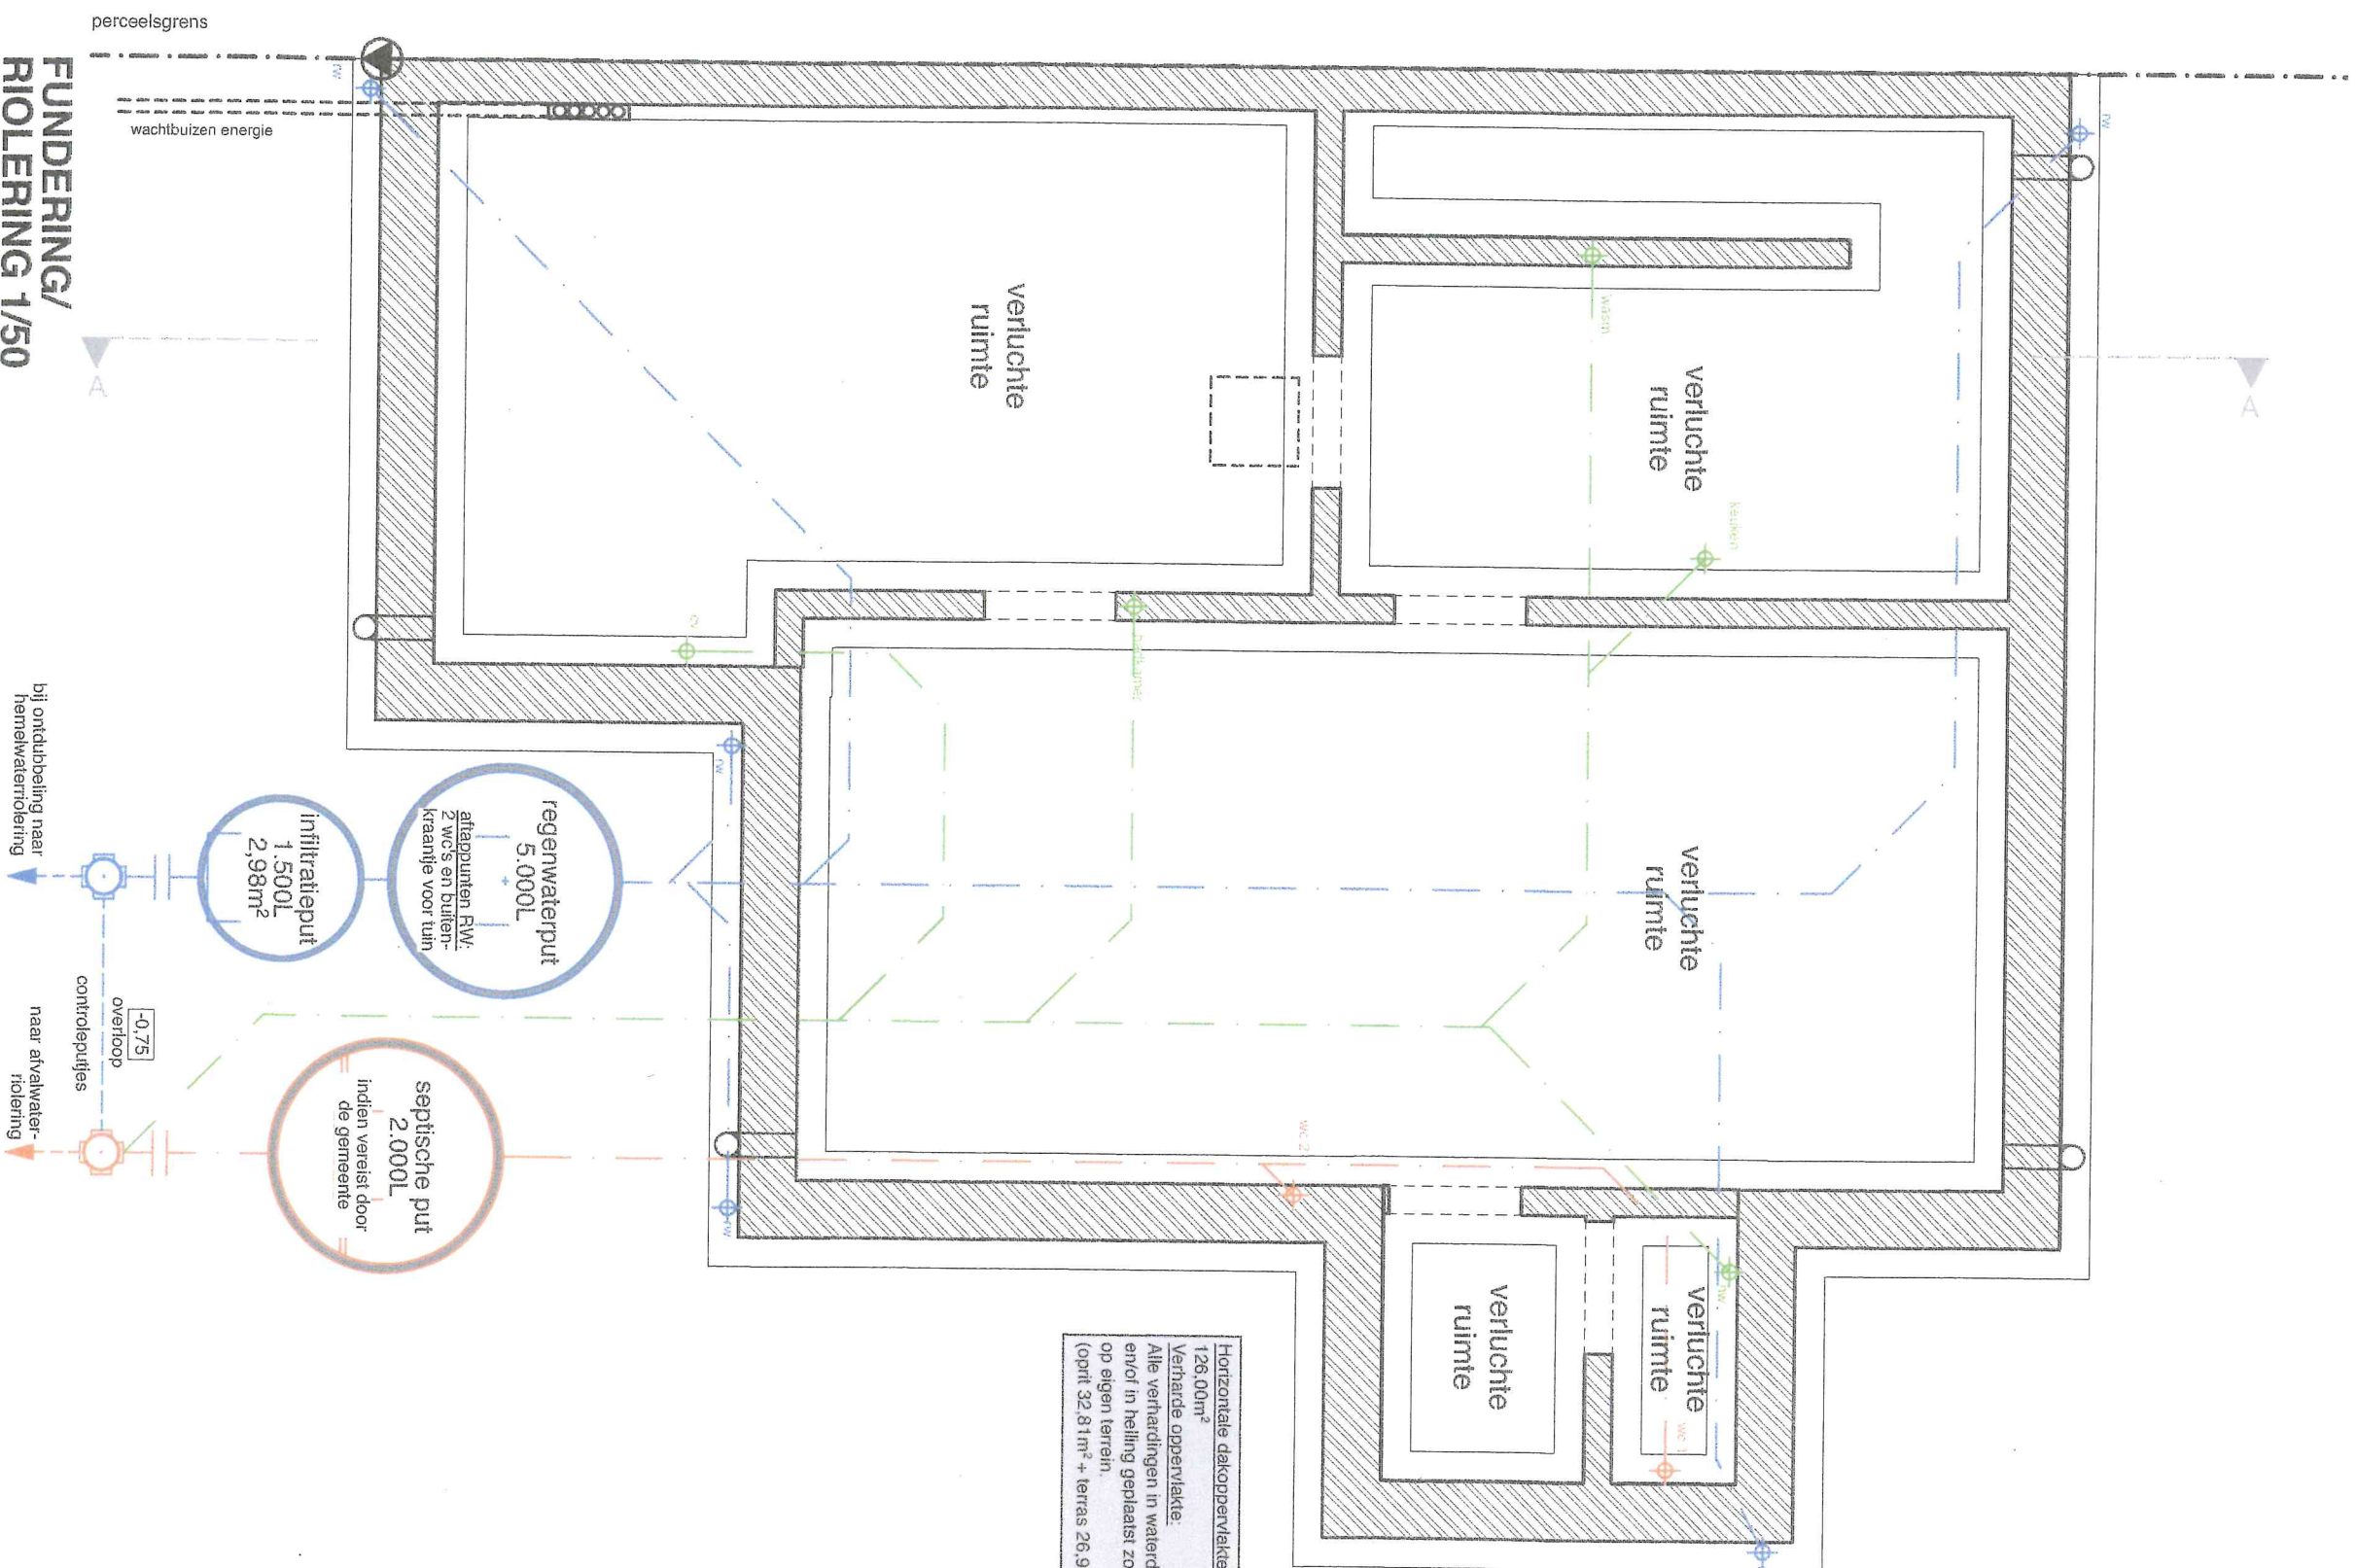