

Gemeente Meerhout

Afdeling 2, sectie C

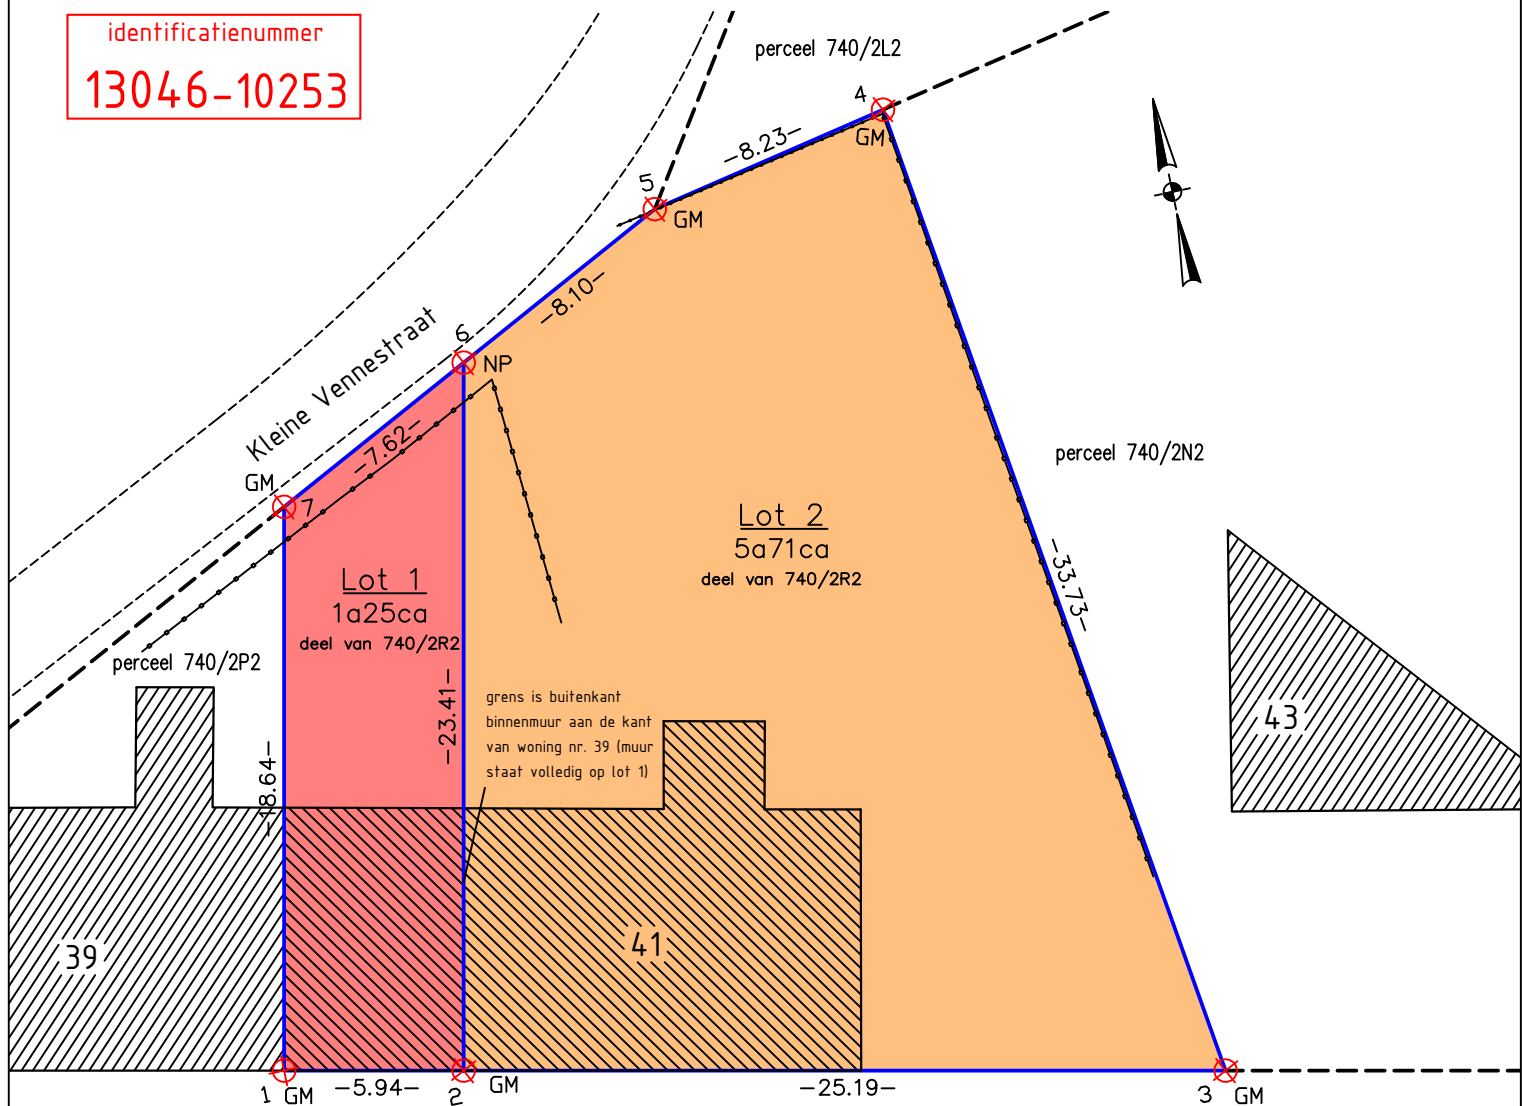
nr(s). 740/2R2

Opmeting- en afpalingplan

Schaal 1/250

Punt	X (m)	Y (m)	Type
1	201359.91	200520.55	GM
2	201365.72	200519.33	GM
3	201390.38	200514.16	GM
4	201385.81	200547.58	GM
5	201377.75	200545.91	GM
6	201370.52	200542.24	NP
7	201363.73	200538.79	GM

identificatienummer

13046-10253

Wijziging	Omschrijving	Datum	Gef.	Akk.
Landmeetkundig Studiebureau BEUCKX bvba				
Pauwbroekstraat 42 B-3945 Ham België				
Tel: +32-(0)11-66.16.21				
Fax: +32-(0)11-80.11.86				
Gsm: +32-(0)477-75.31.26				
E-mail: info@landmeter-beuckx.be				
Website: www.beuckx.be				
Landmeter Lieve Beuckx (LAN061251)				
BTW BE 0833.347.487				
Dossier : 19048	Plannummer : 1	Formaat : A4		
Datum : 16/09/2019	Schaal : 250	Status : DEF		

DS

ME

DS

BE

DS