

implantation 1/500

11 d. a. Van Dijck

42° Van Hentenrijk

Platton-Tembuyer

40 h/i
41 h/i

19a62ca 23tma

-1.50

200

295

-0.50

123.21

121.71

servitude
0.75

41 h/g

4.55

22.00

2.3

+0.30

3.50

9.50

3.0

16.60

28.85

ore à
er

13.20

18.96

18.00

7.15

2.0

+0.20

1.60

5.74

4.43

33.15

16

17

4.93

6.64

15.30

3.8

2.55

7.1

4.0

1.4

relief

0.00

16.22

rouge cloître





Vide

2 x 78/140


1

2


3

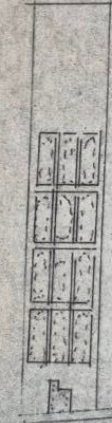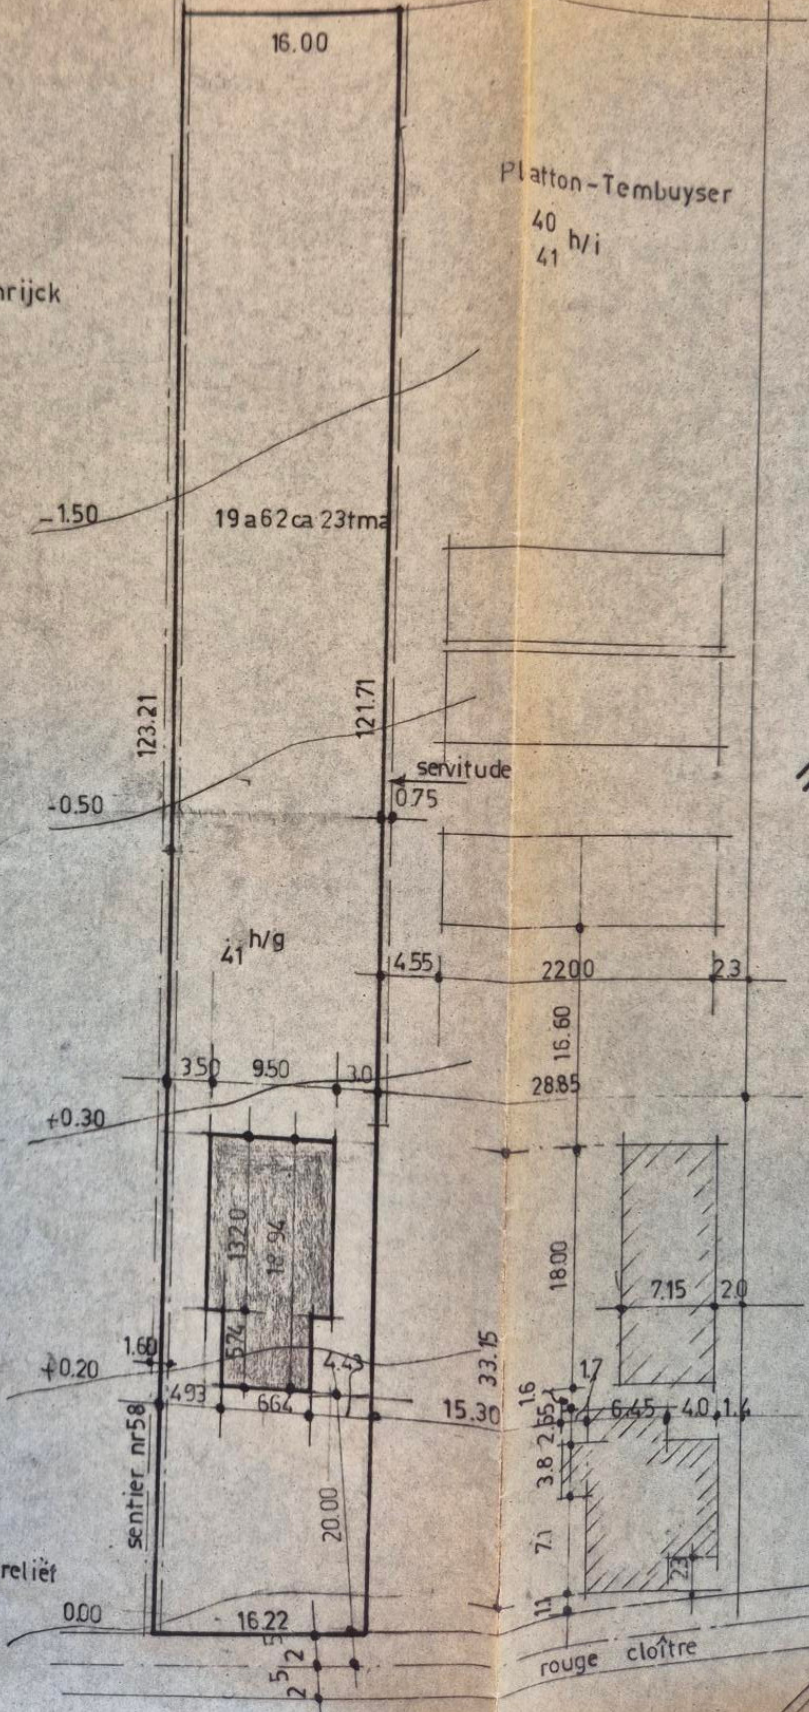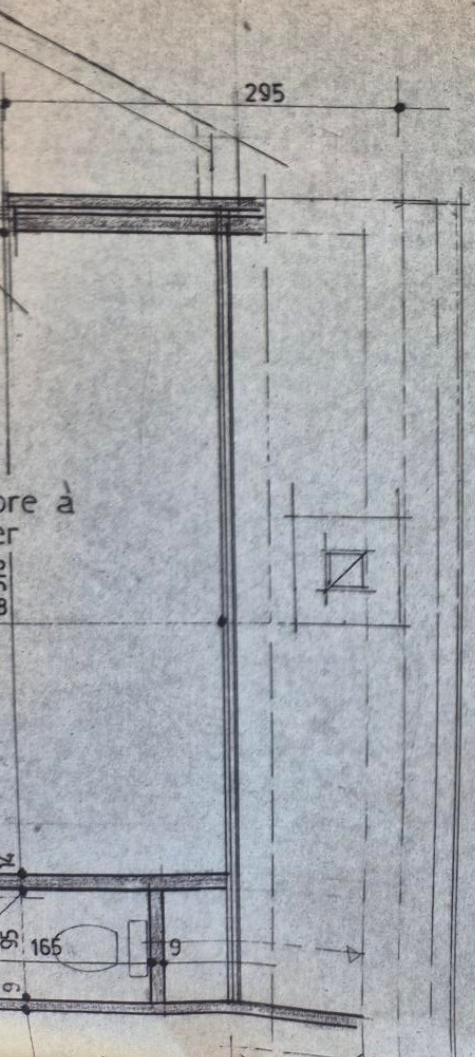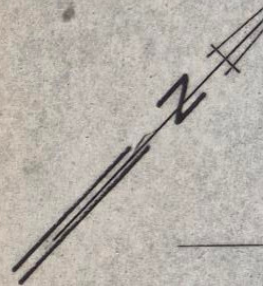


cave, fondation

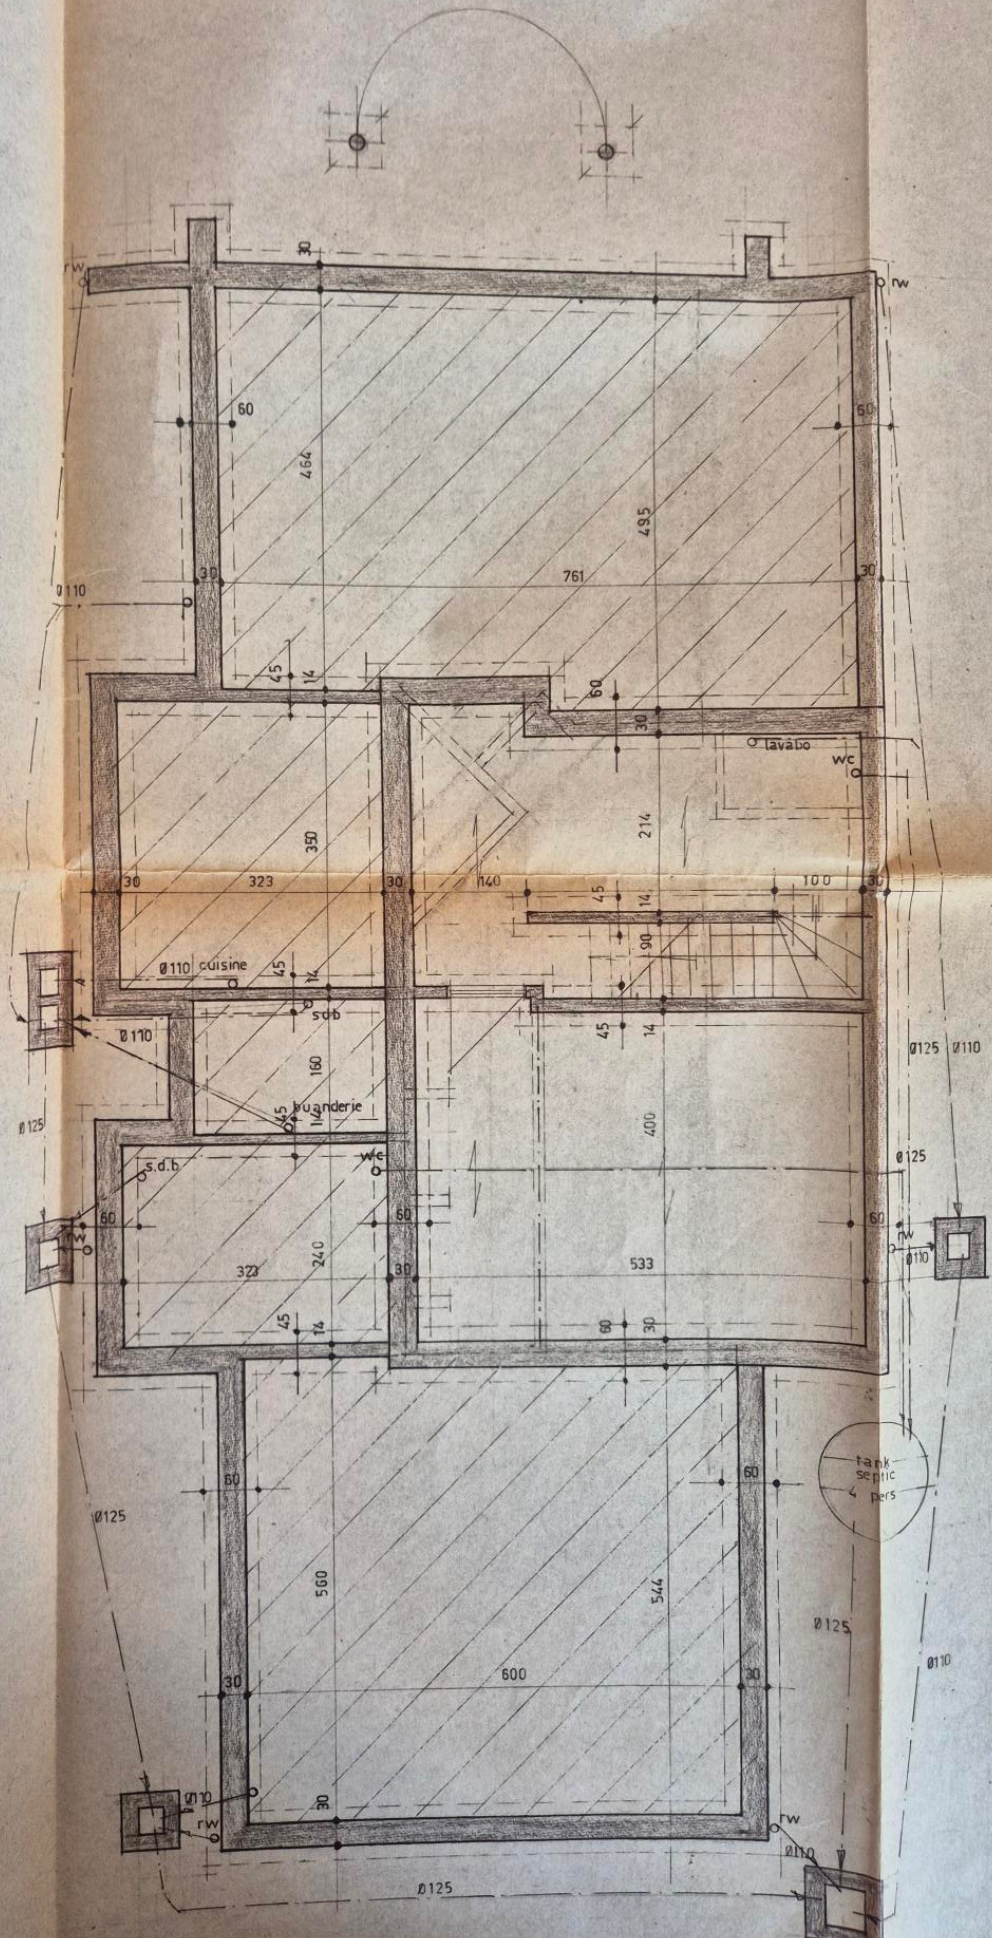

rez-de - chaussée

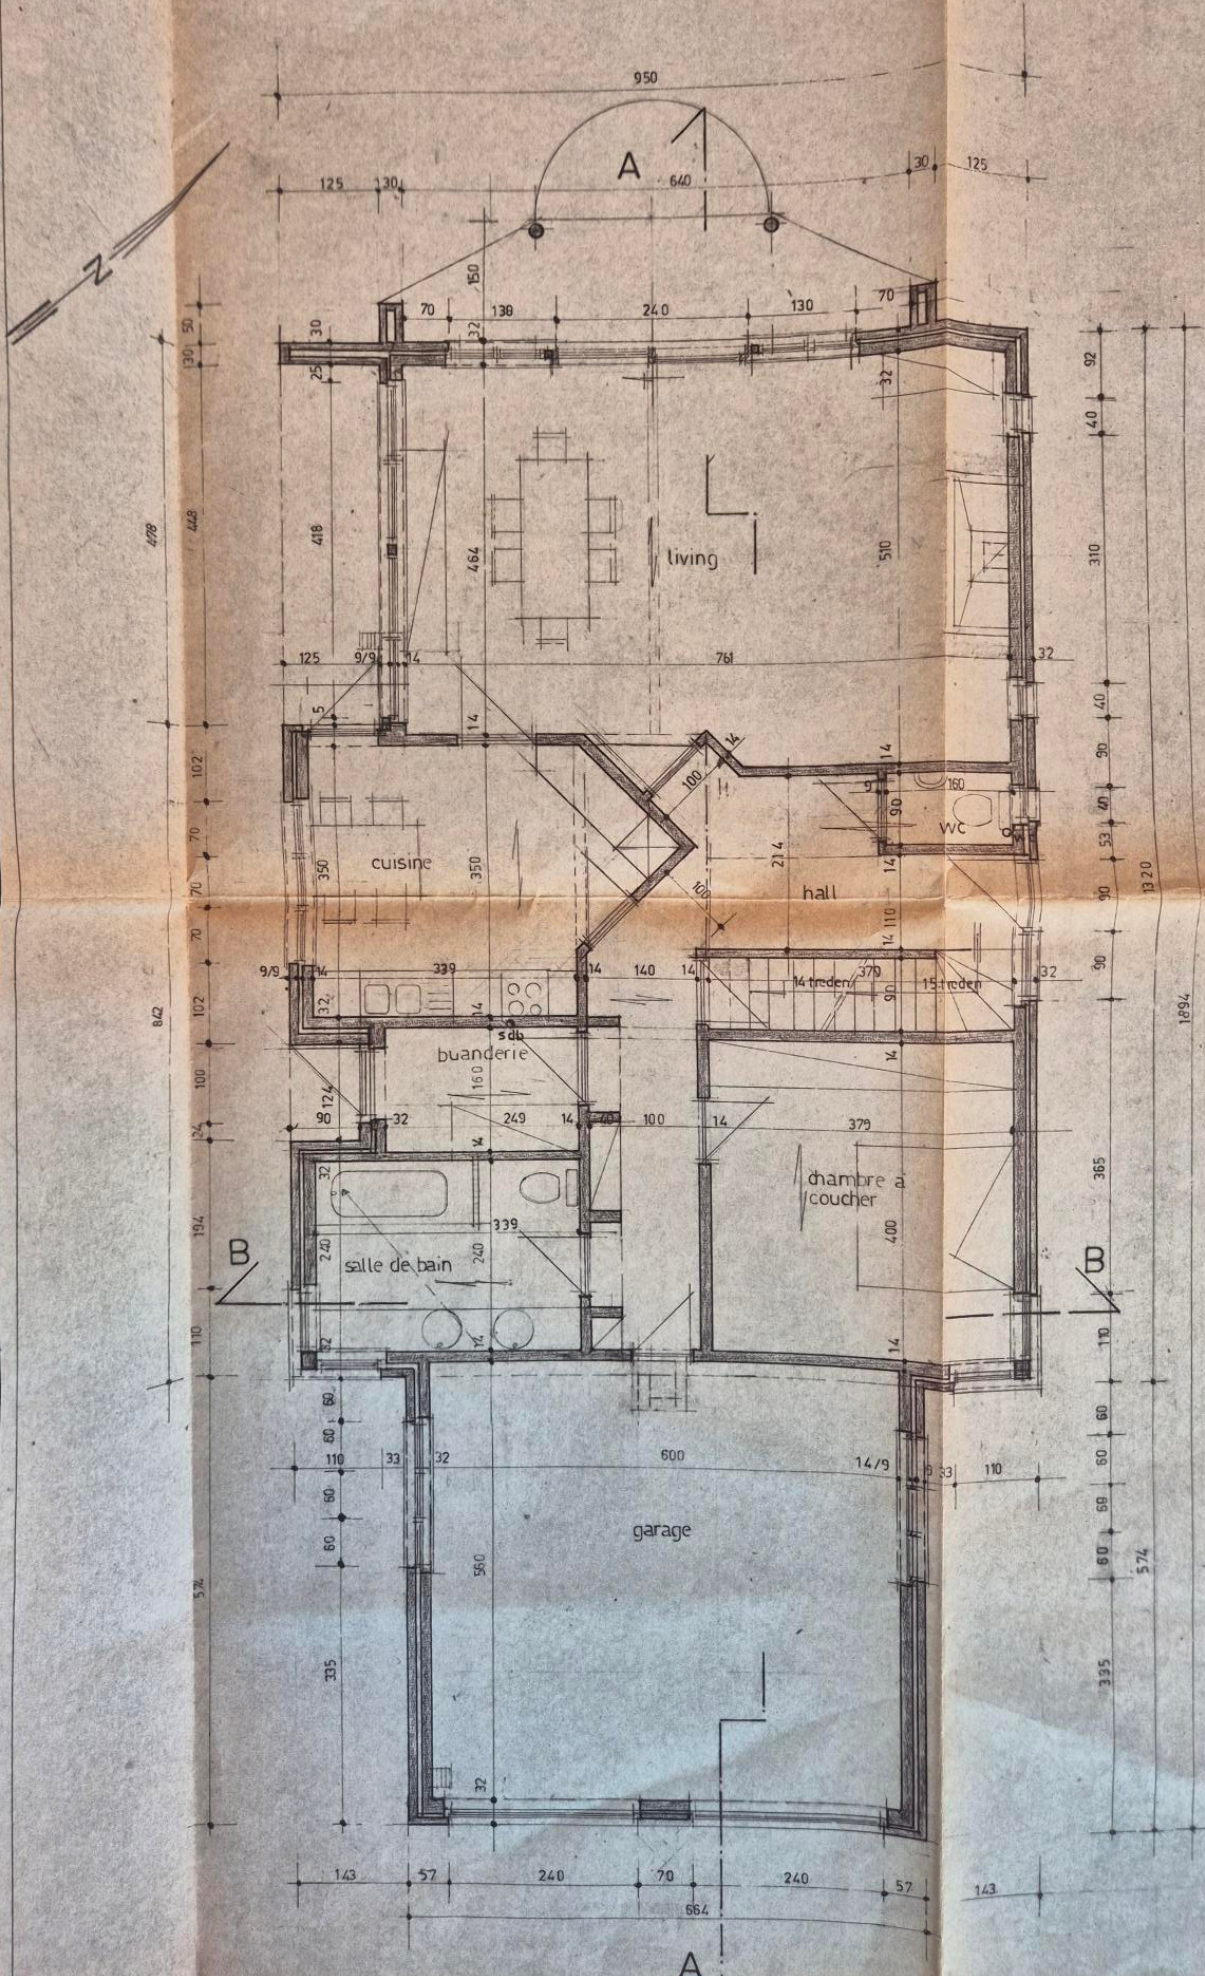

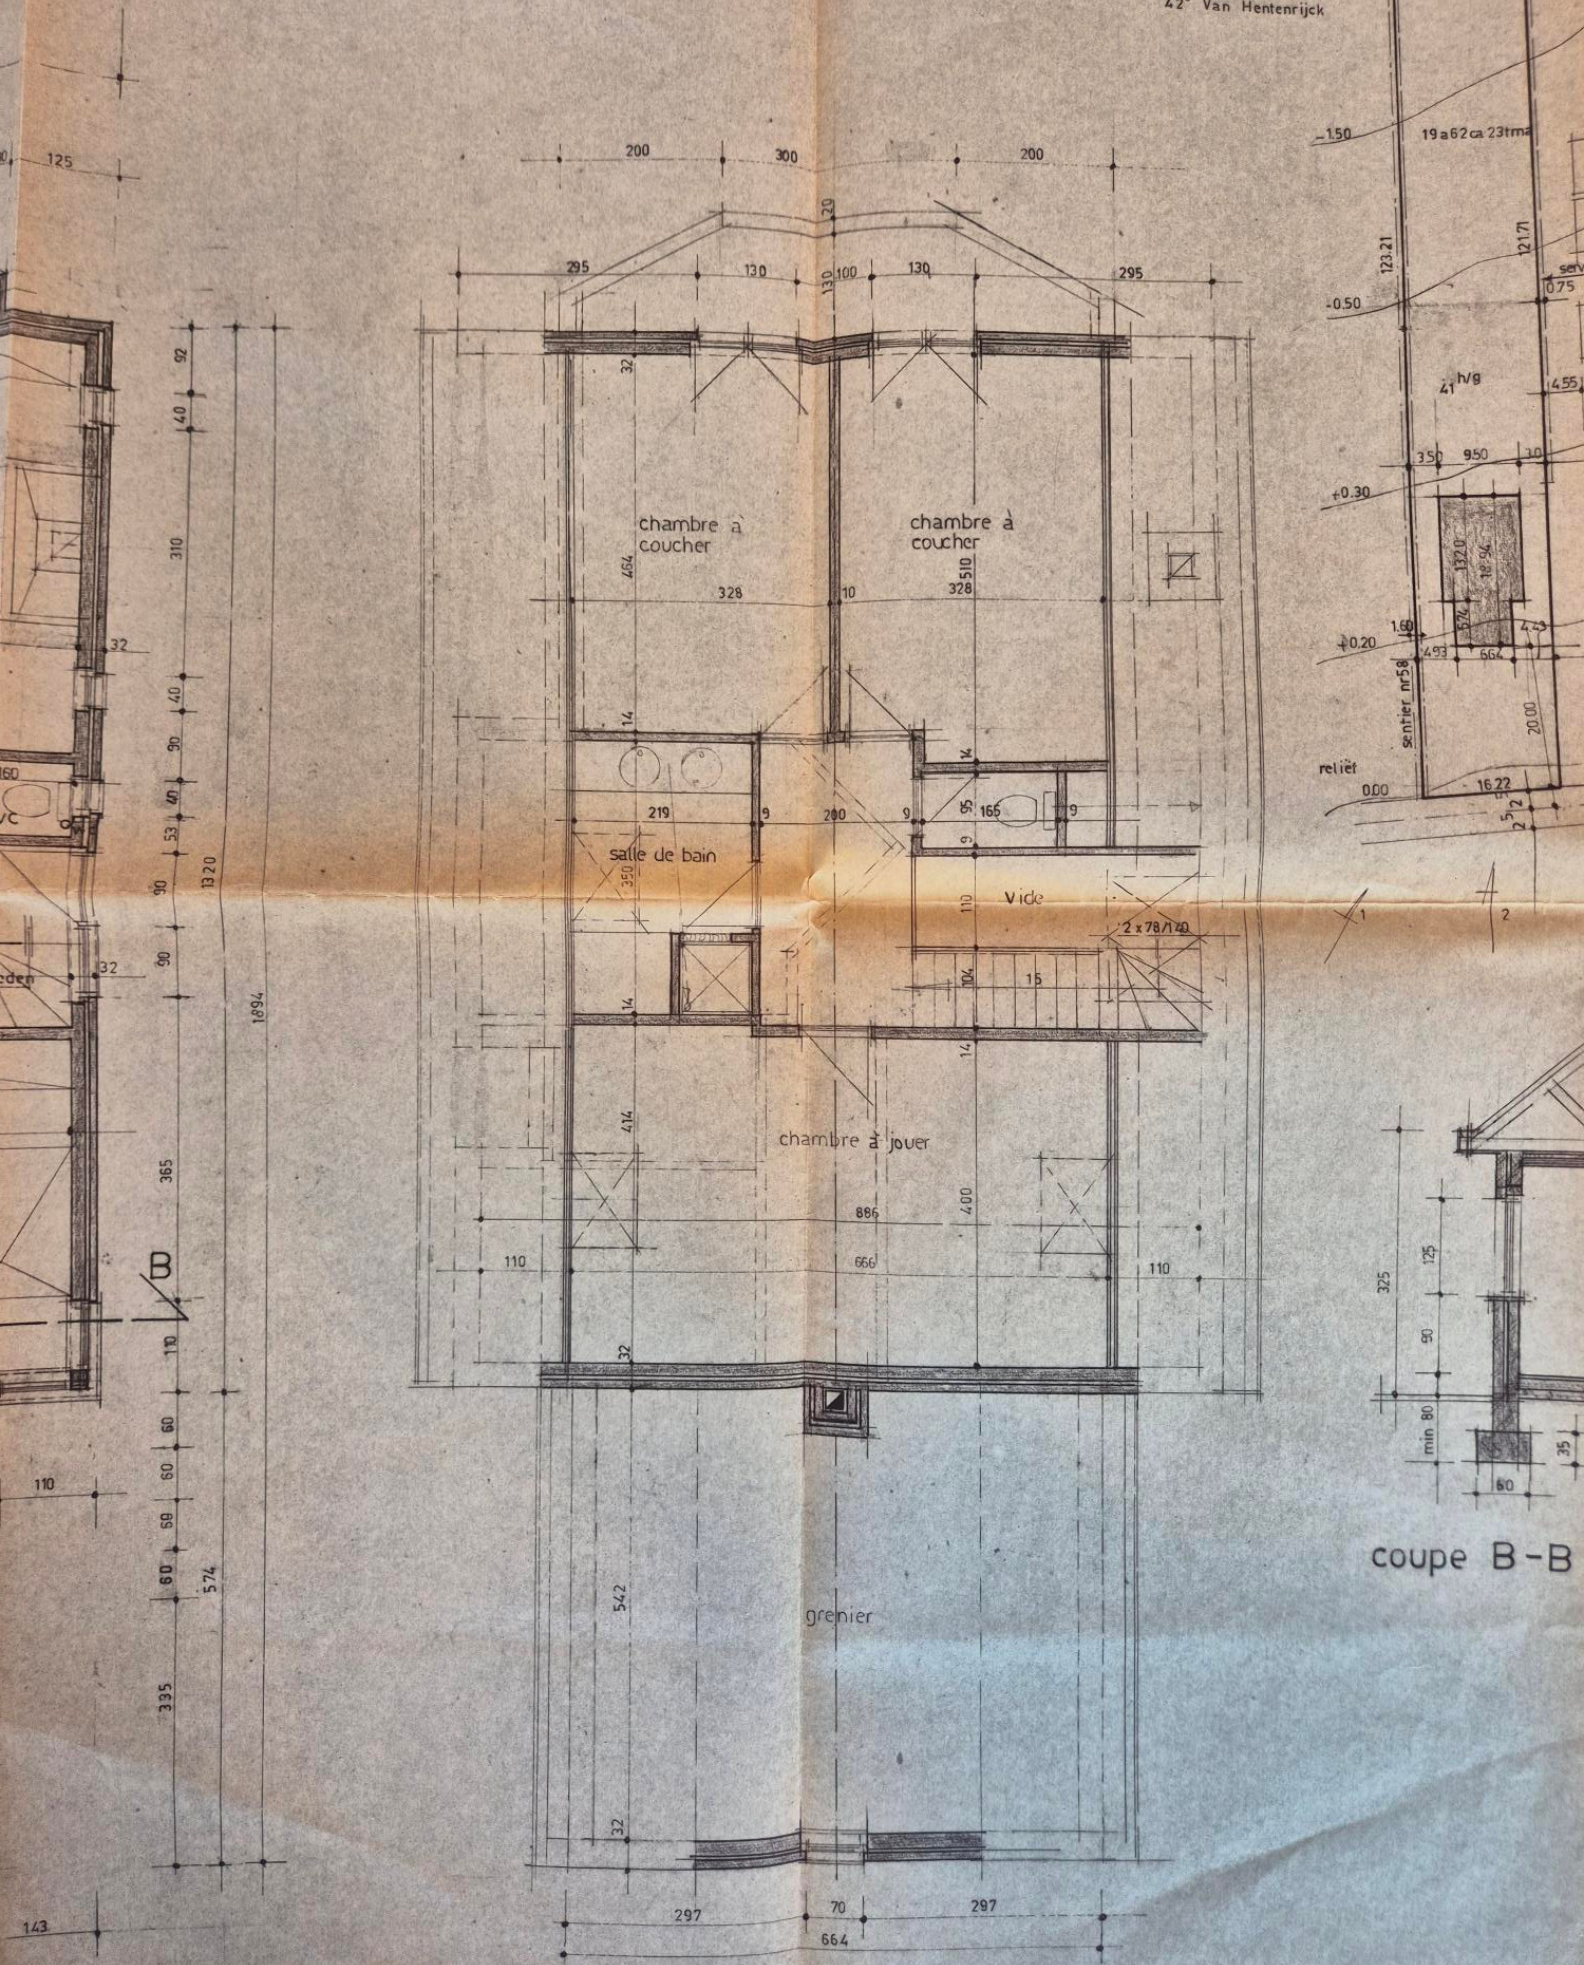

coupe B-B