




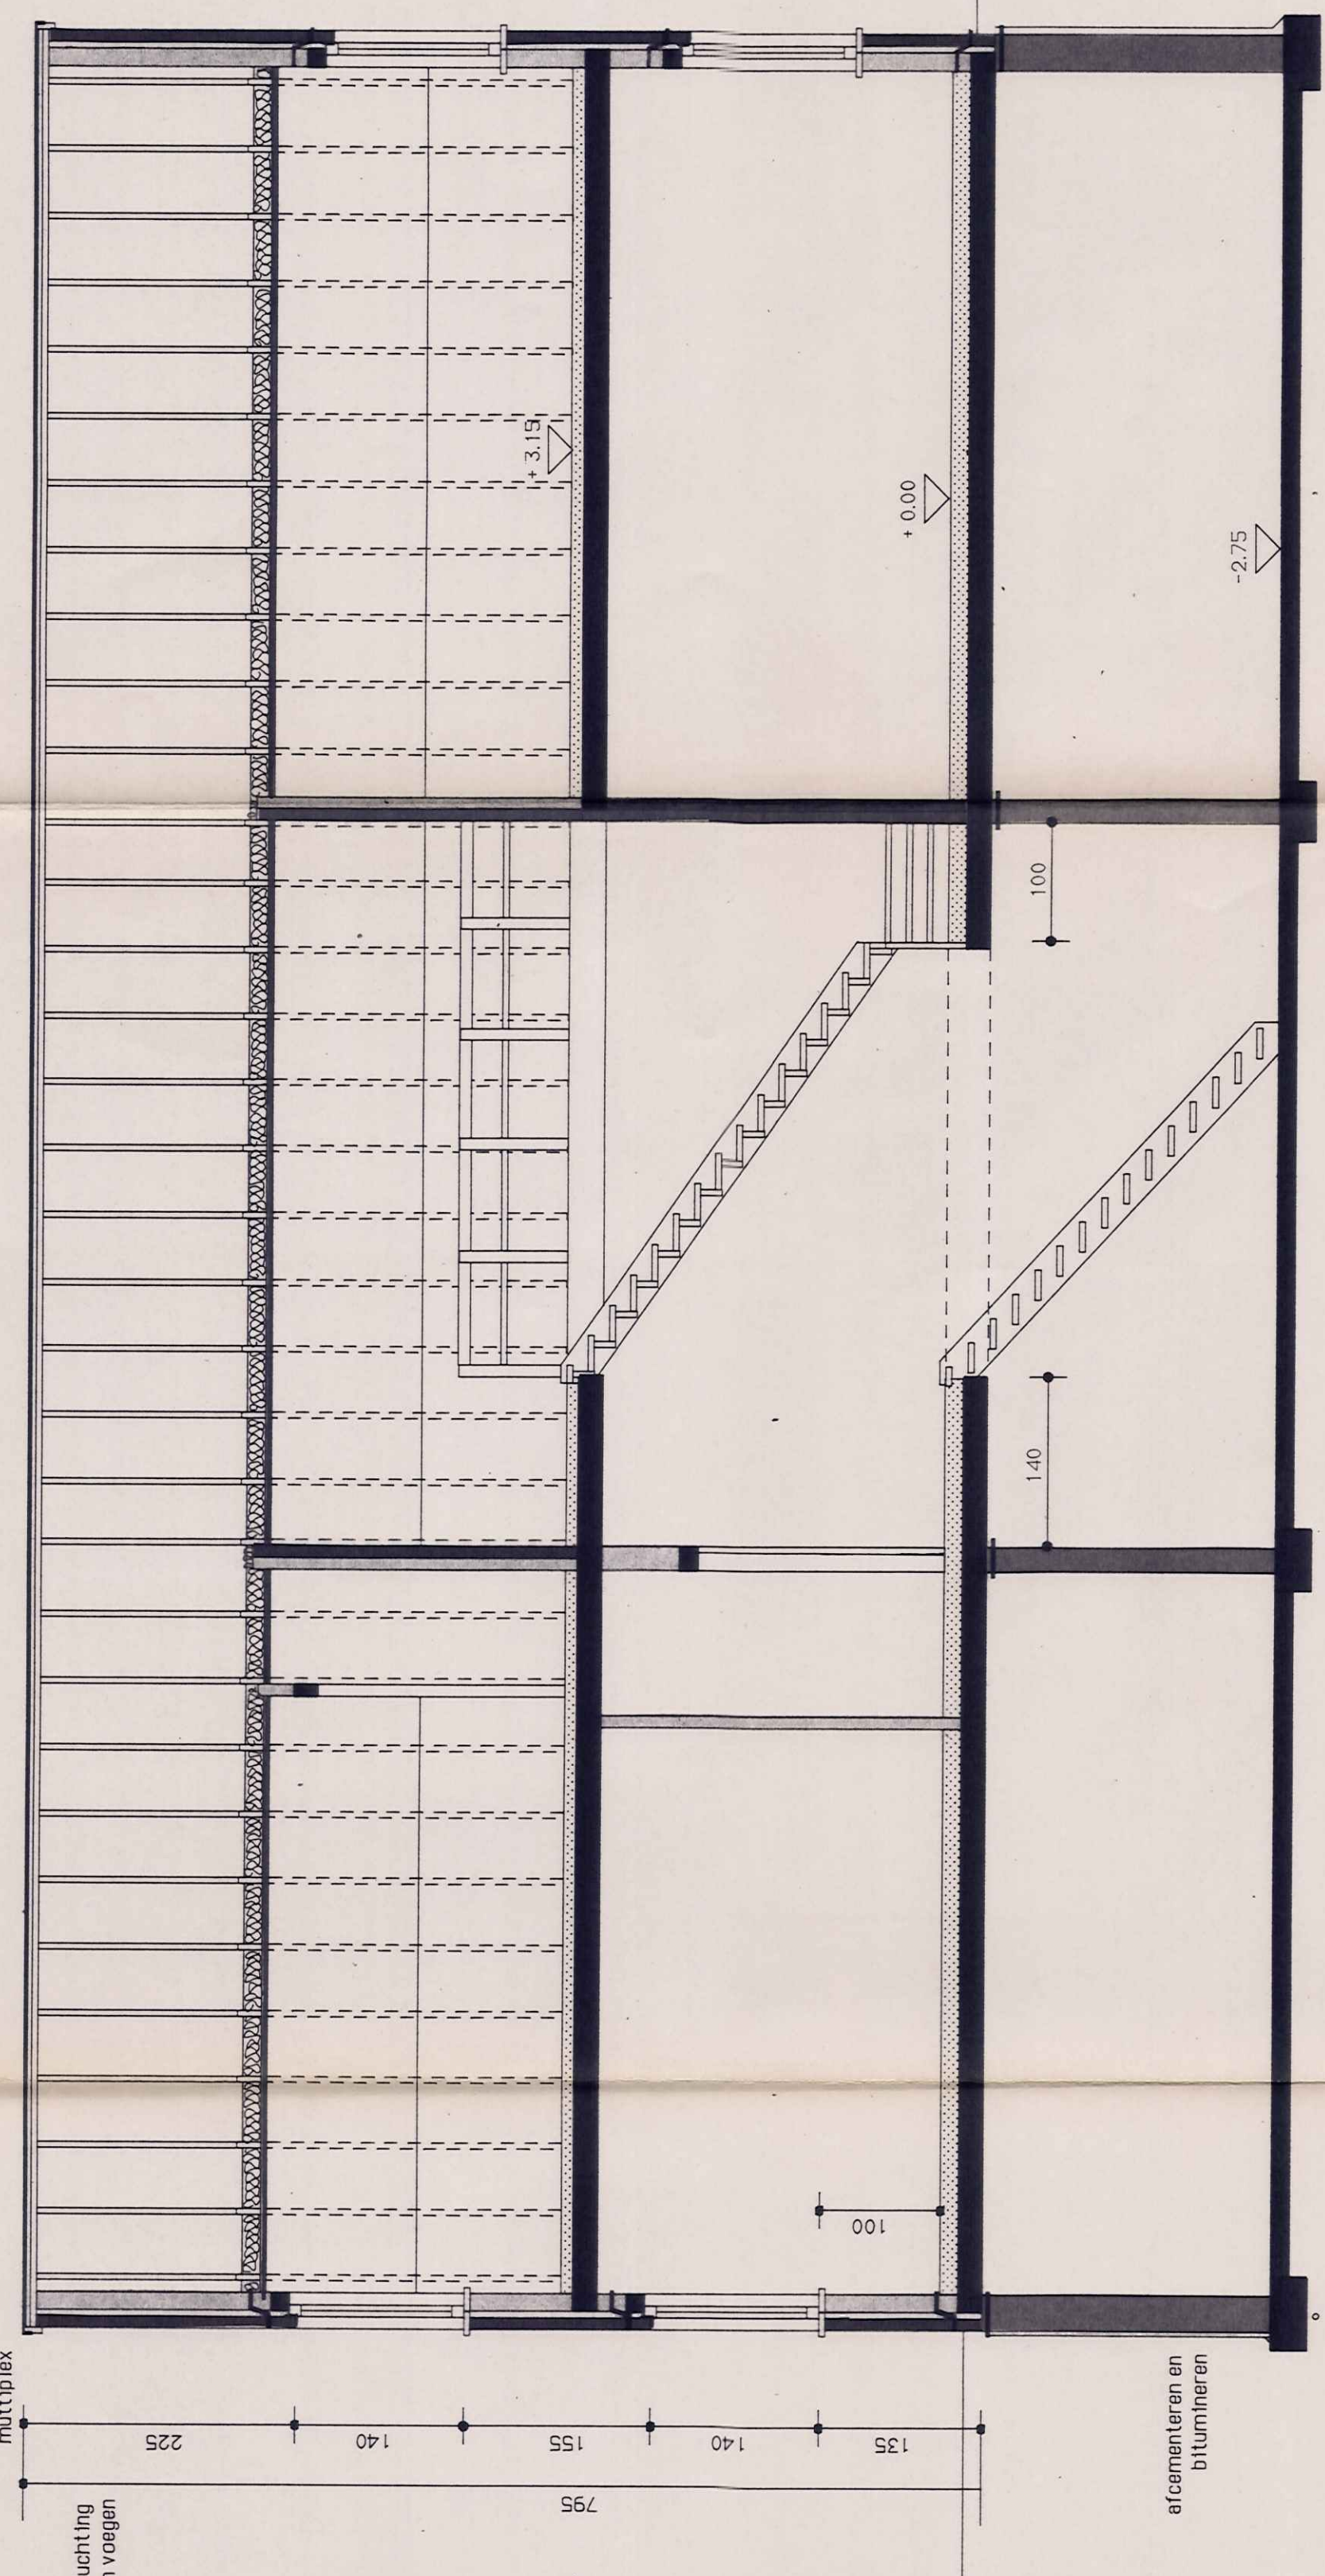


SNEDE D D'

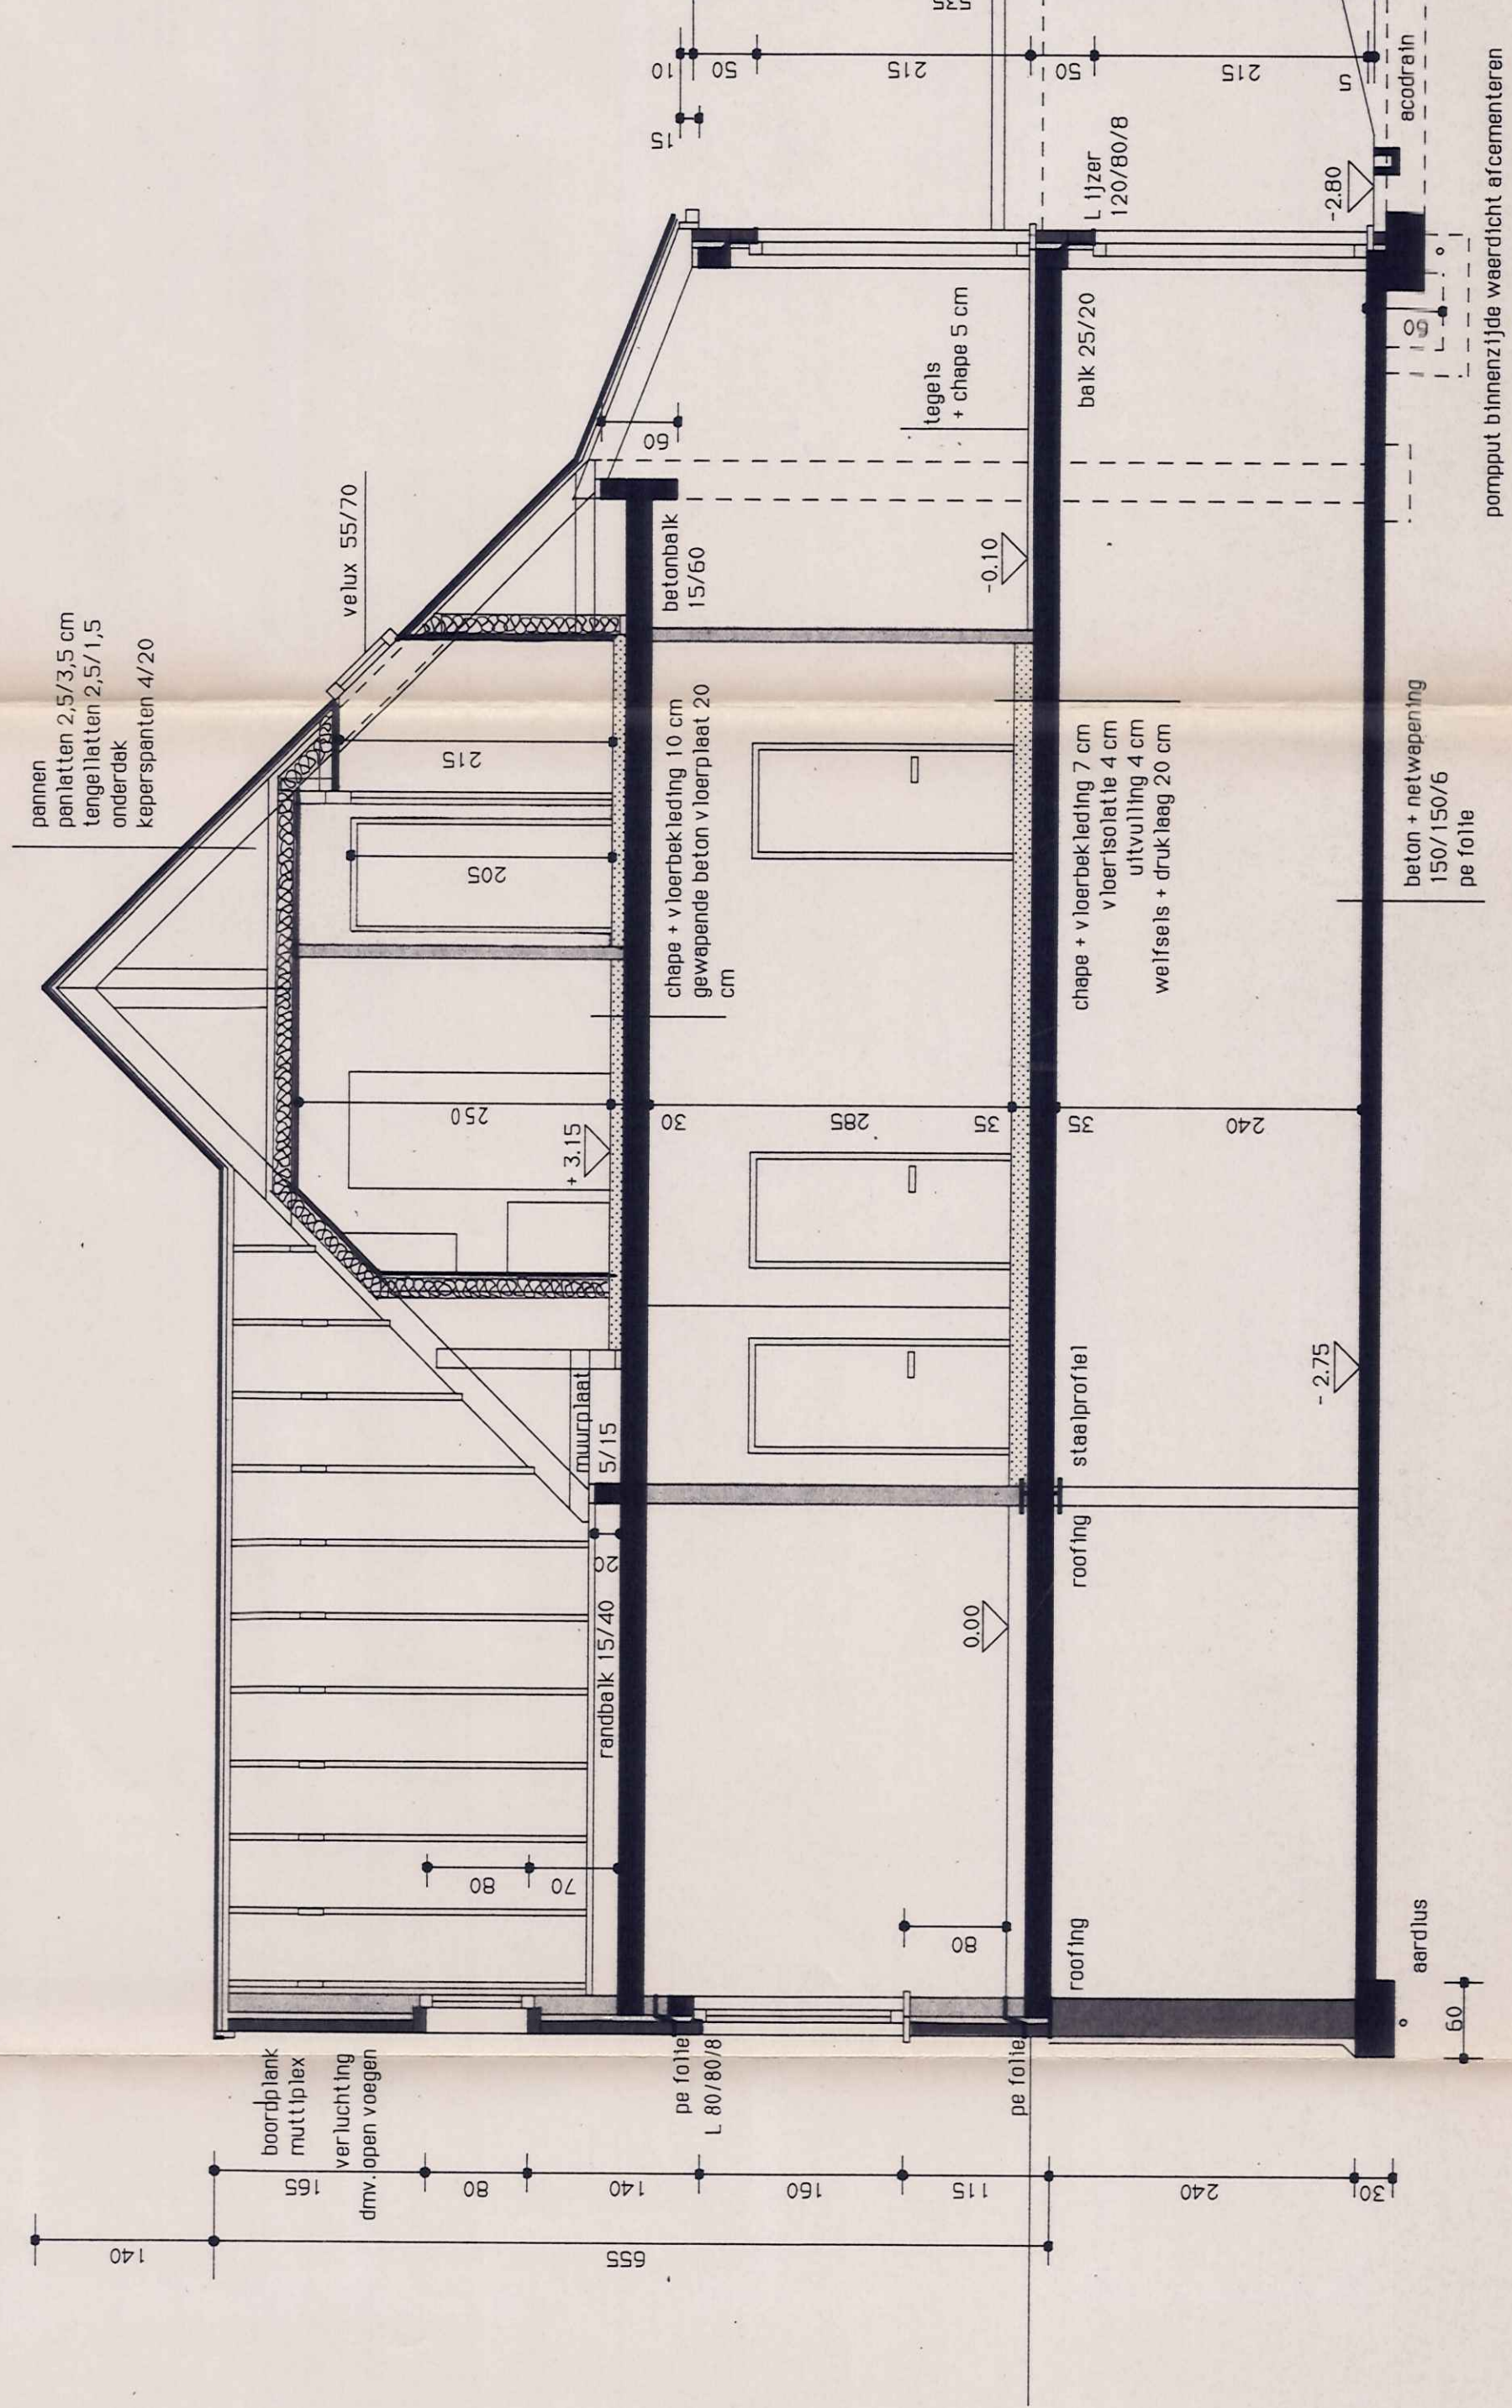


SNEDE A A'

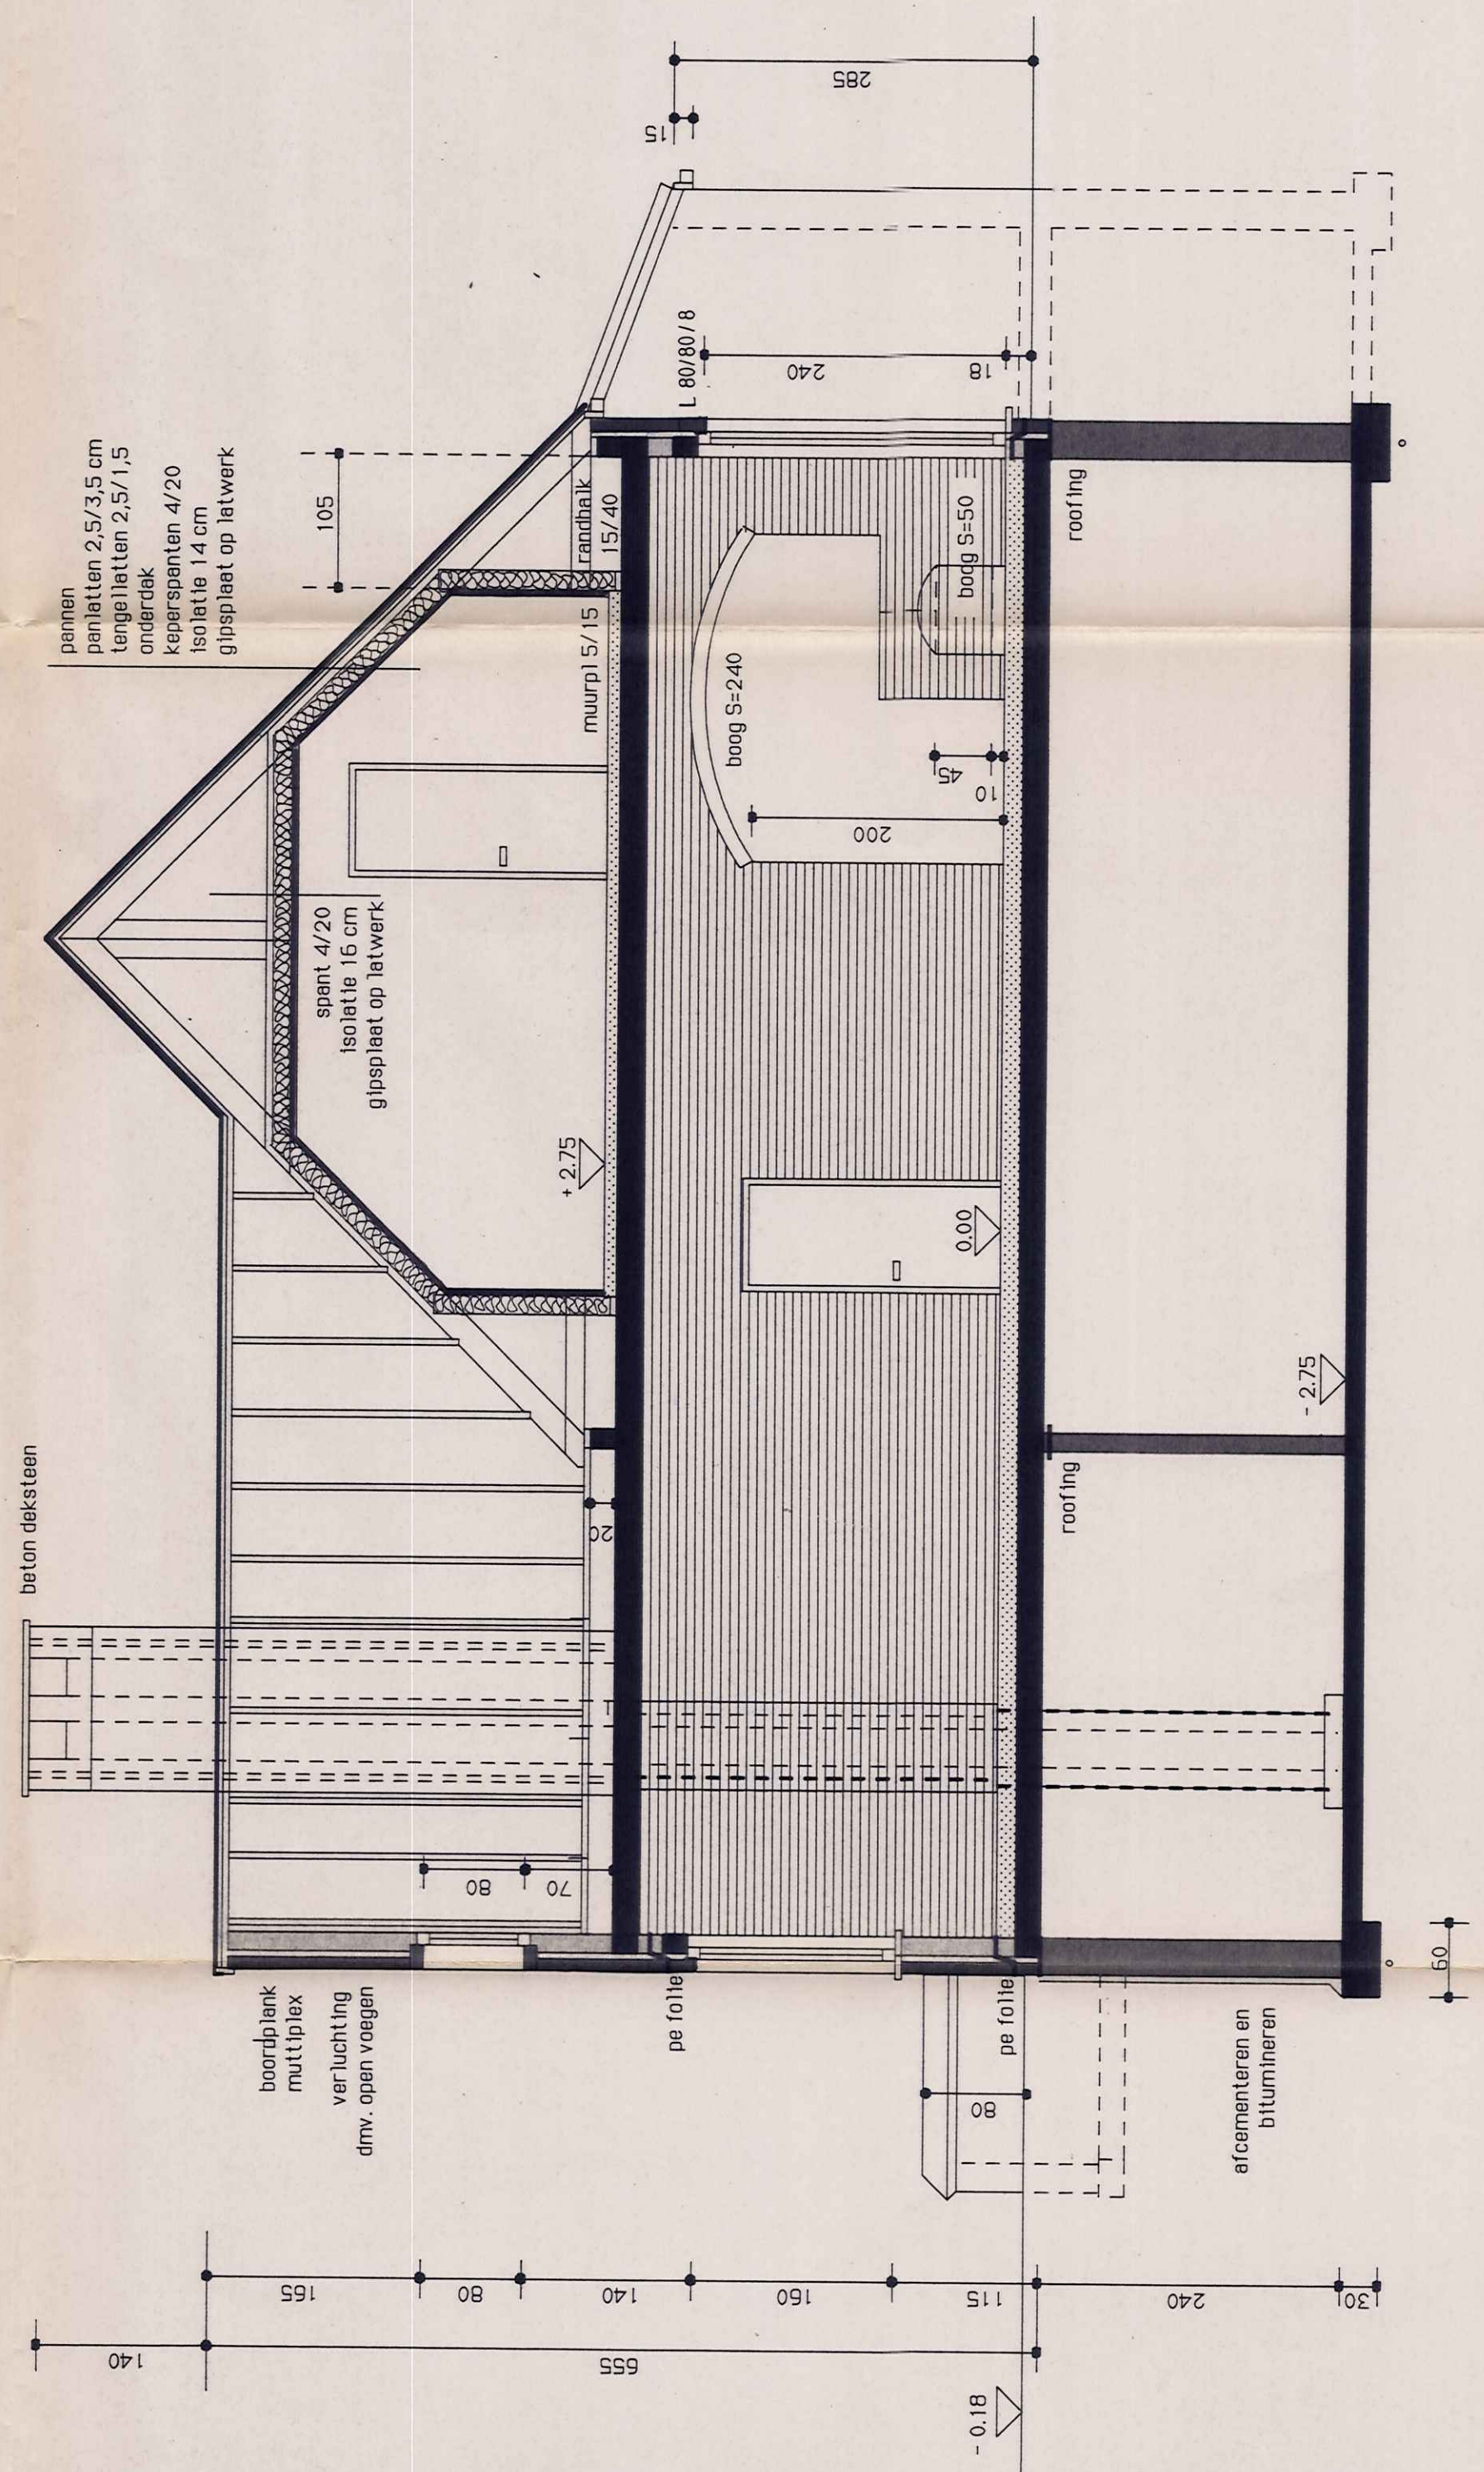


SNEDE C C'

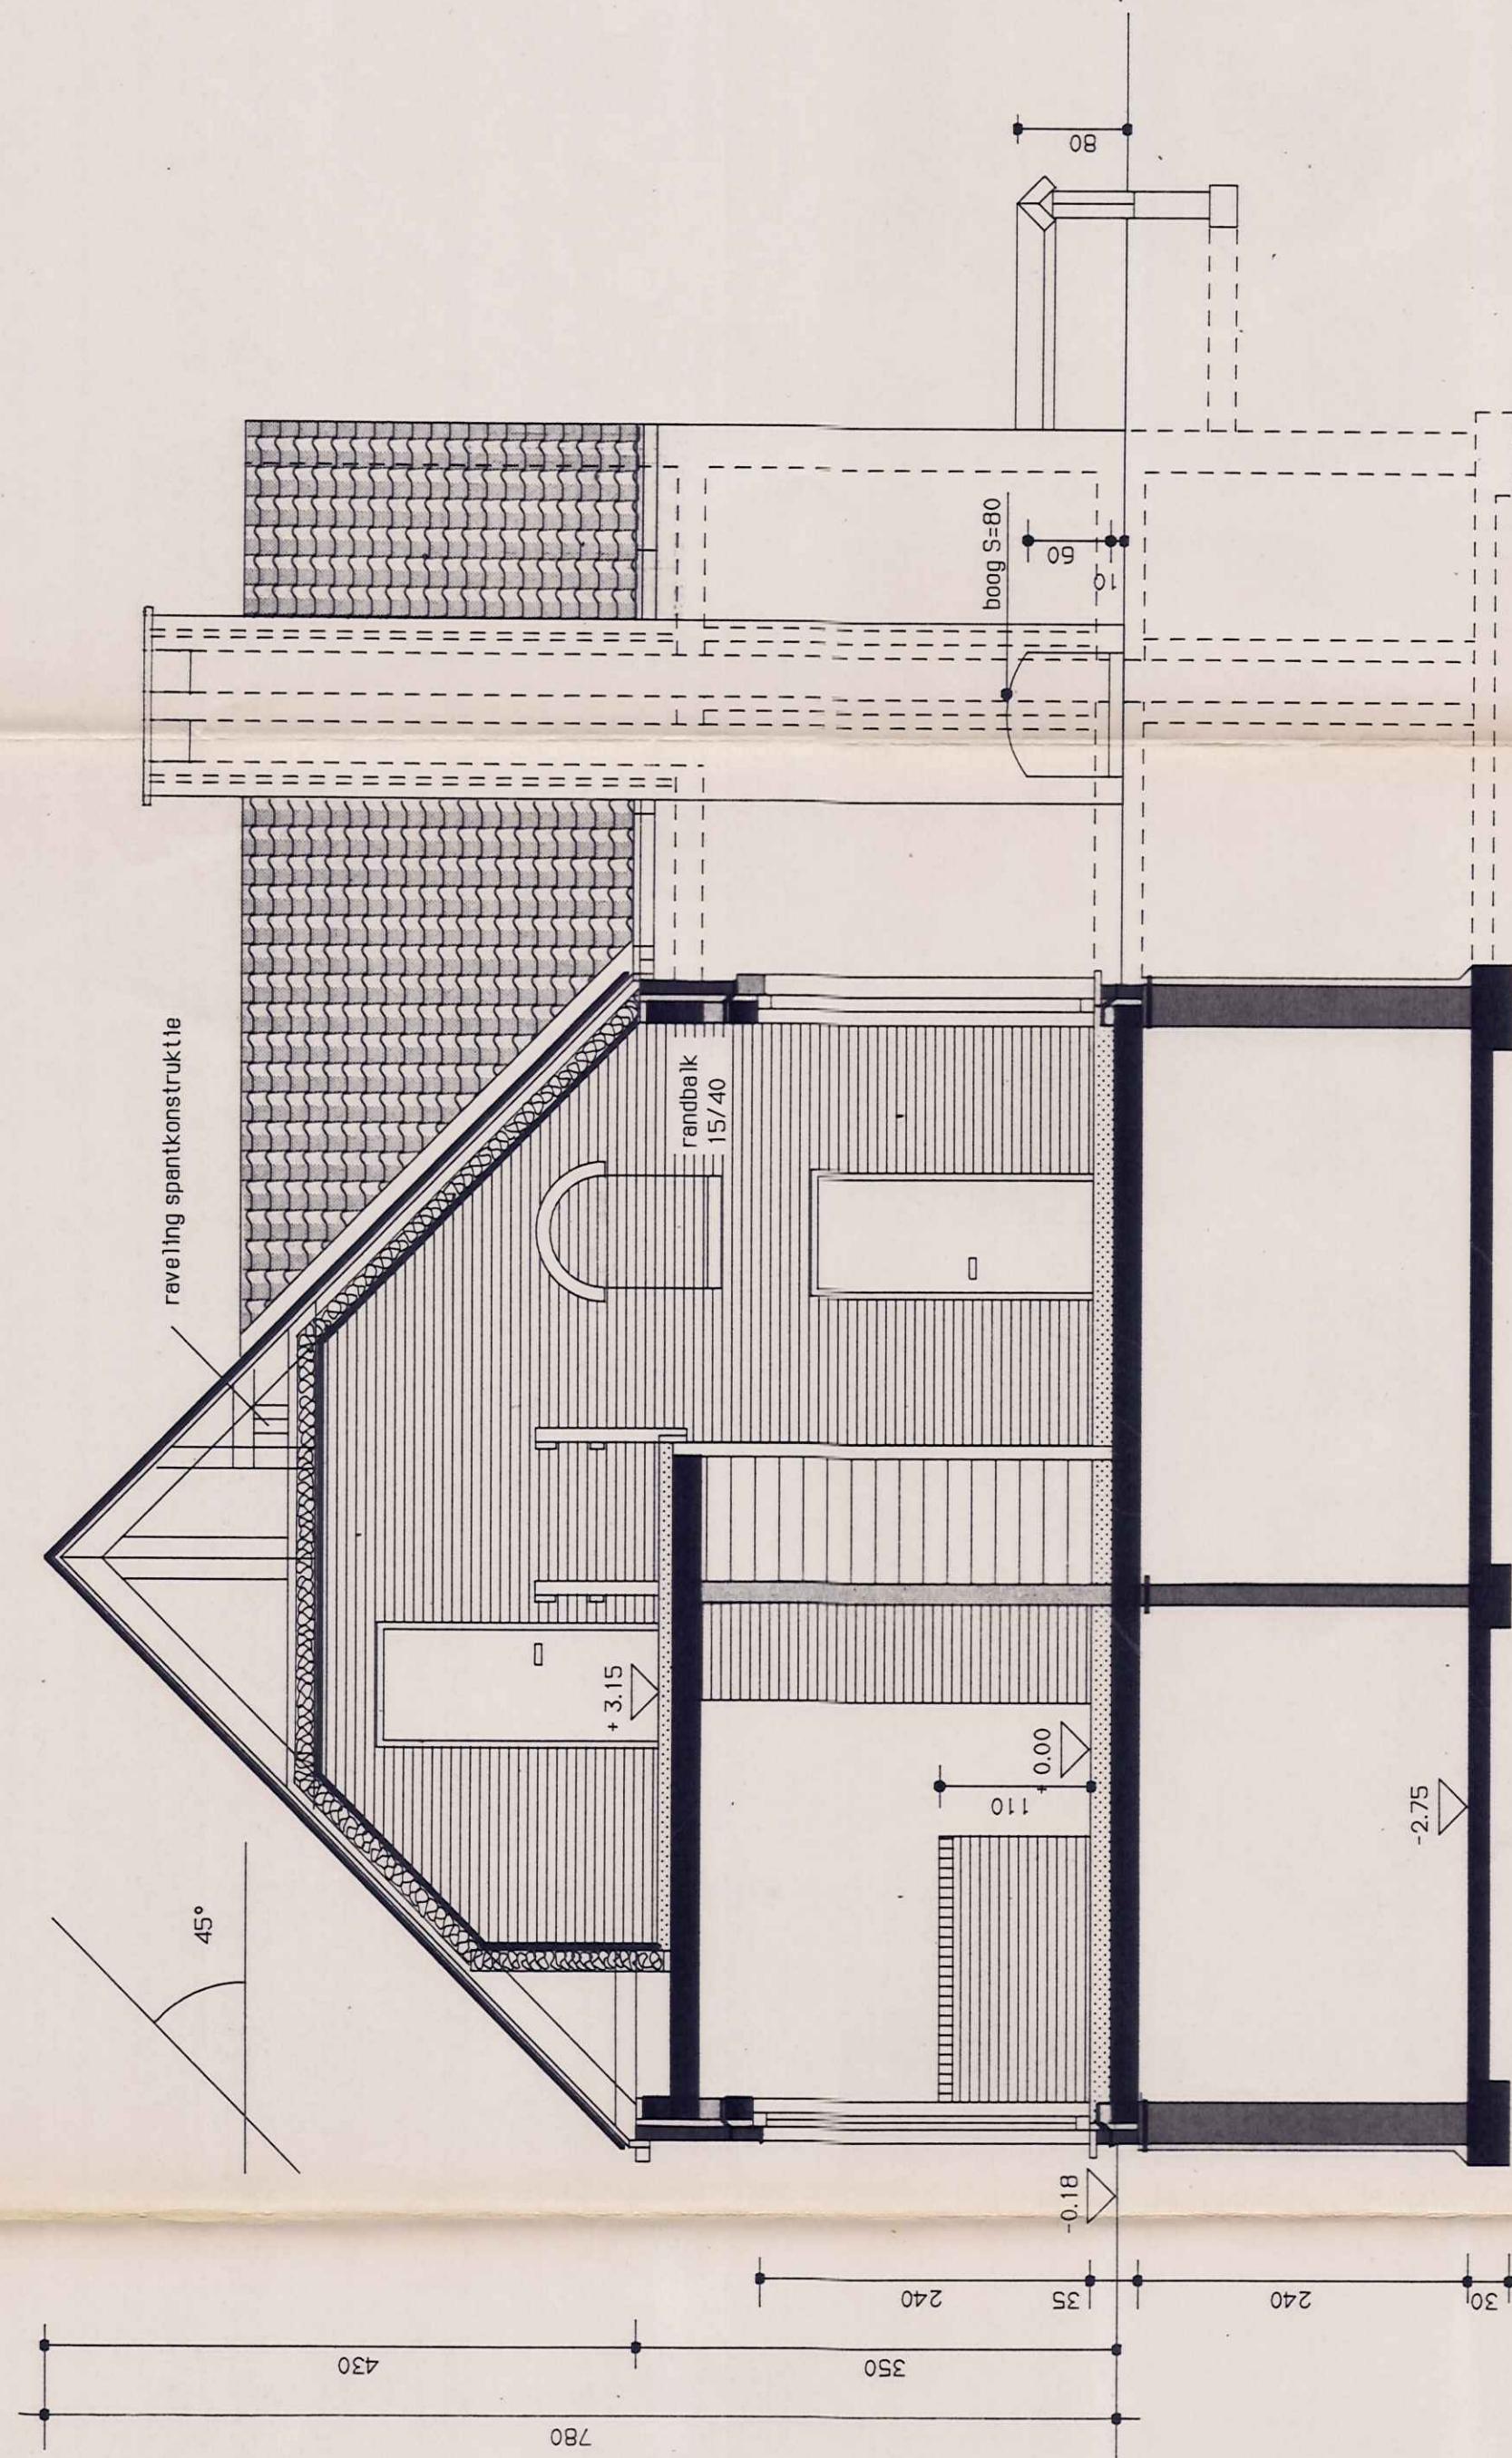


SNEDE R R'

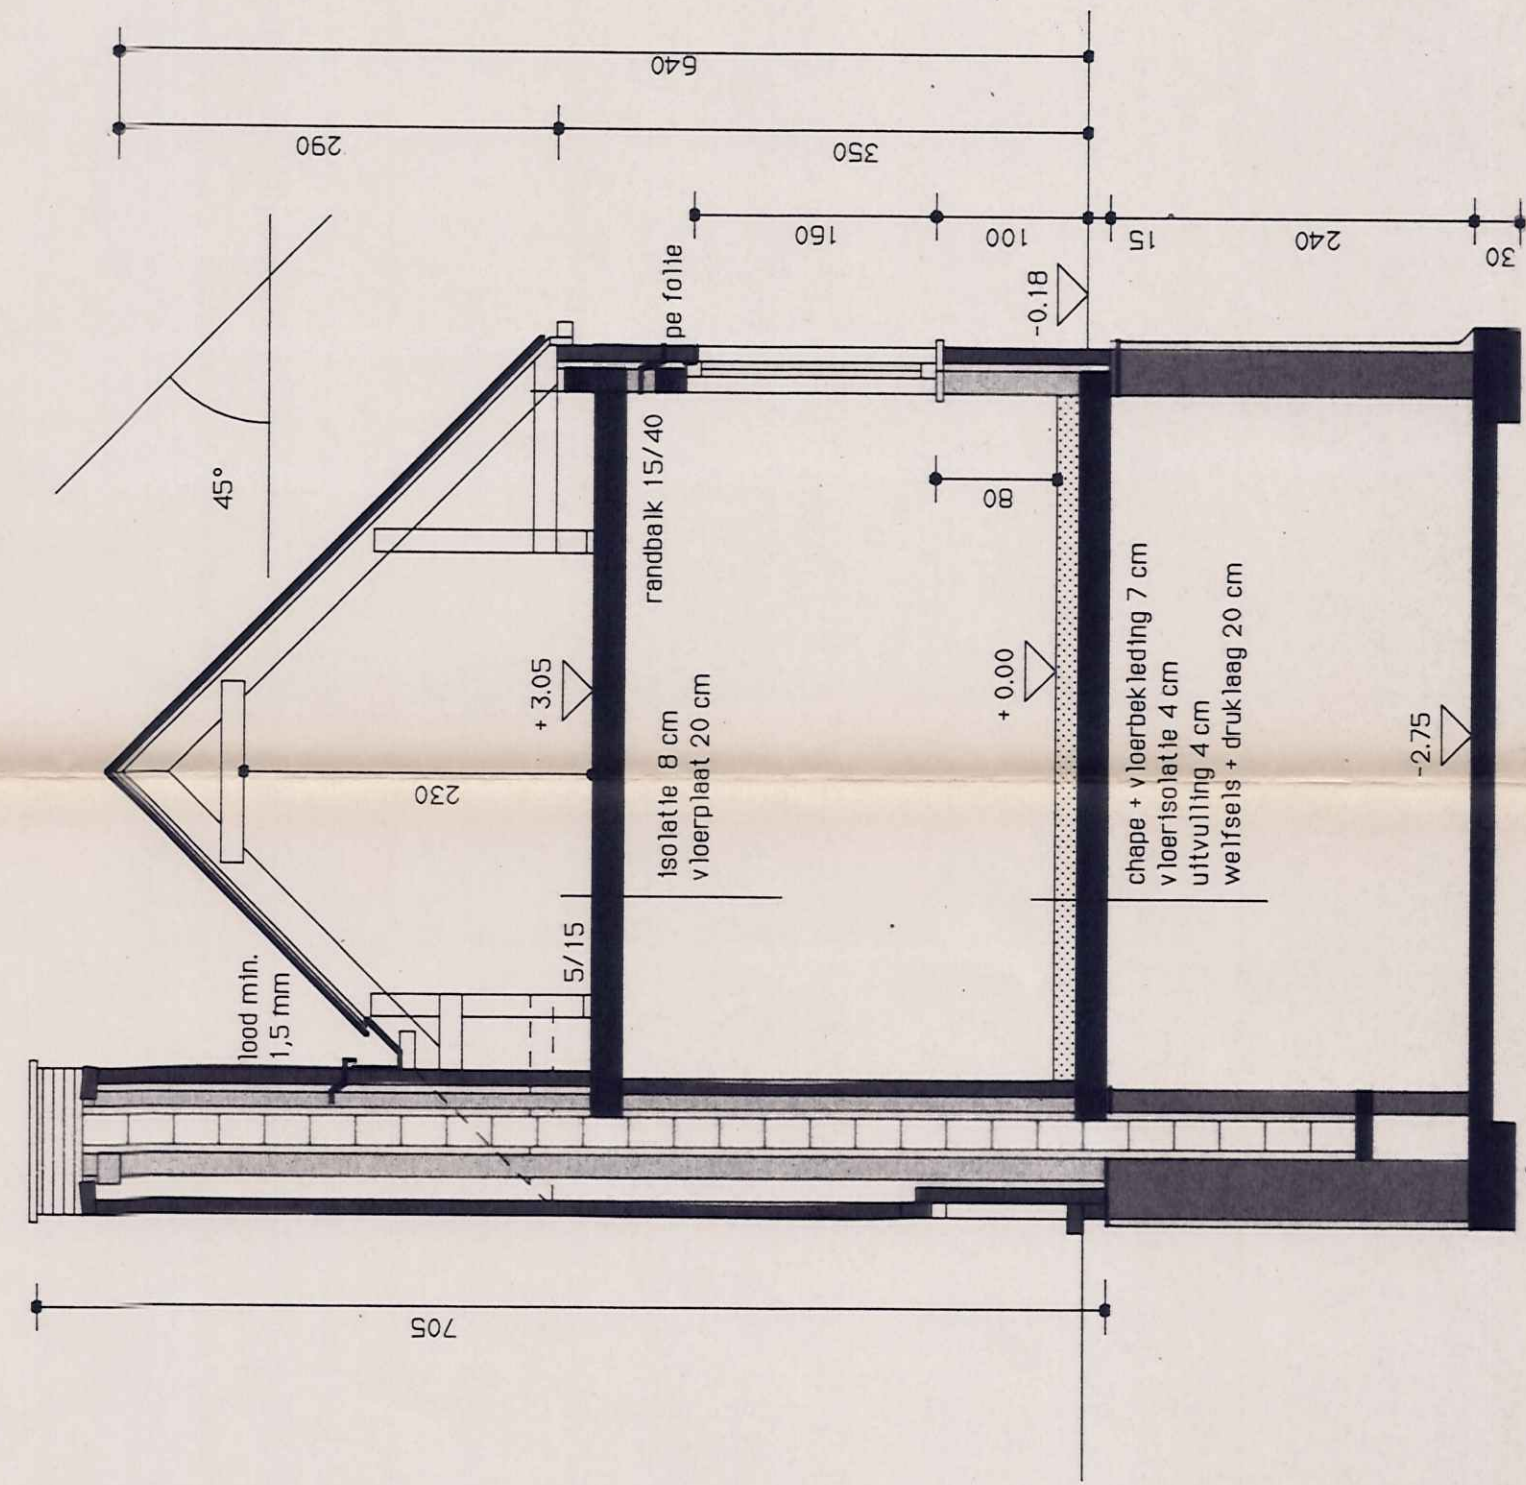

SWENE FF

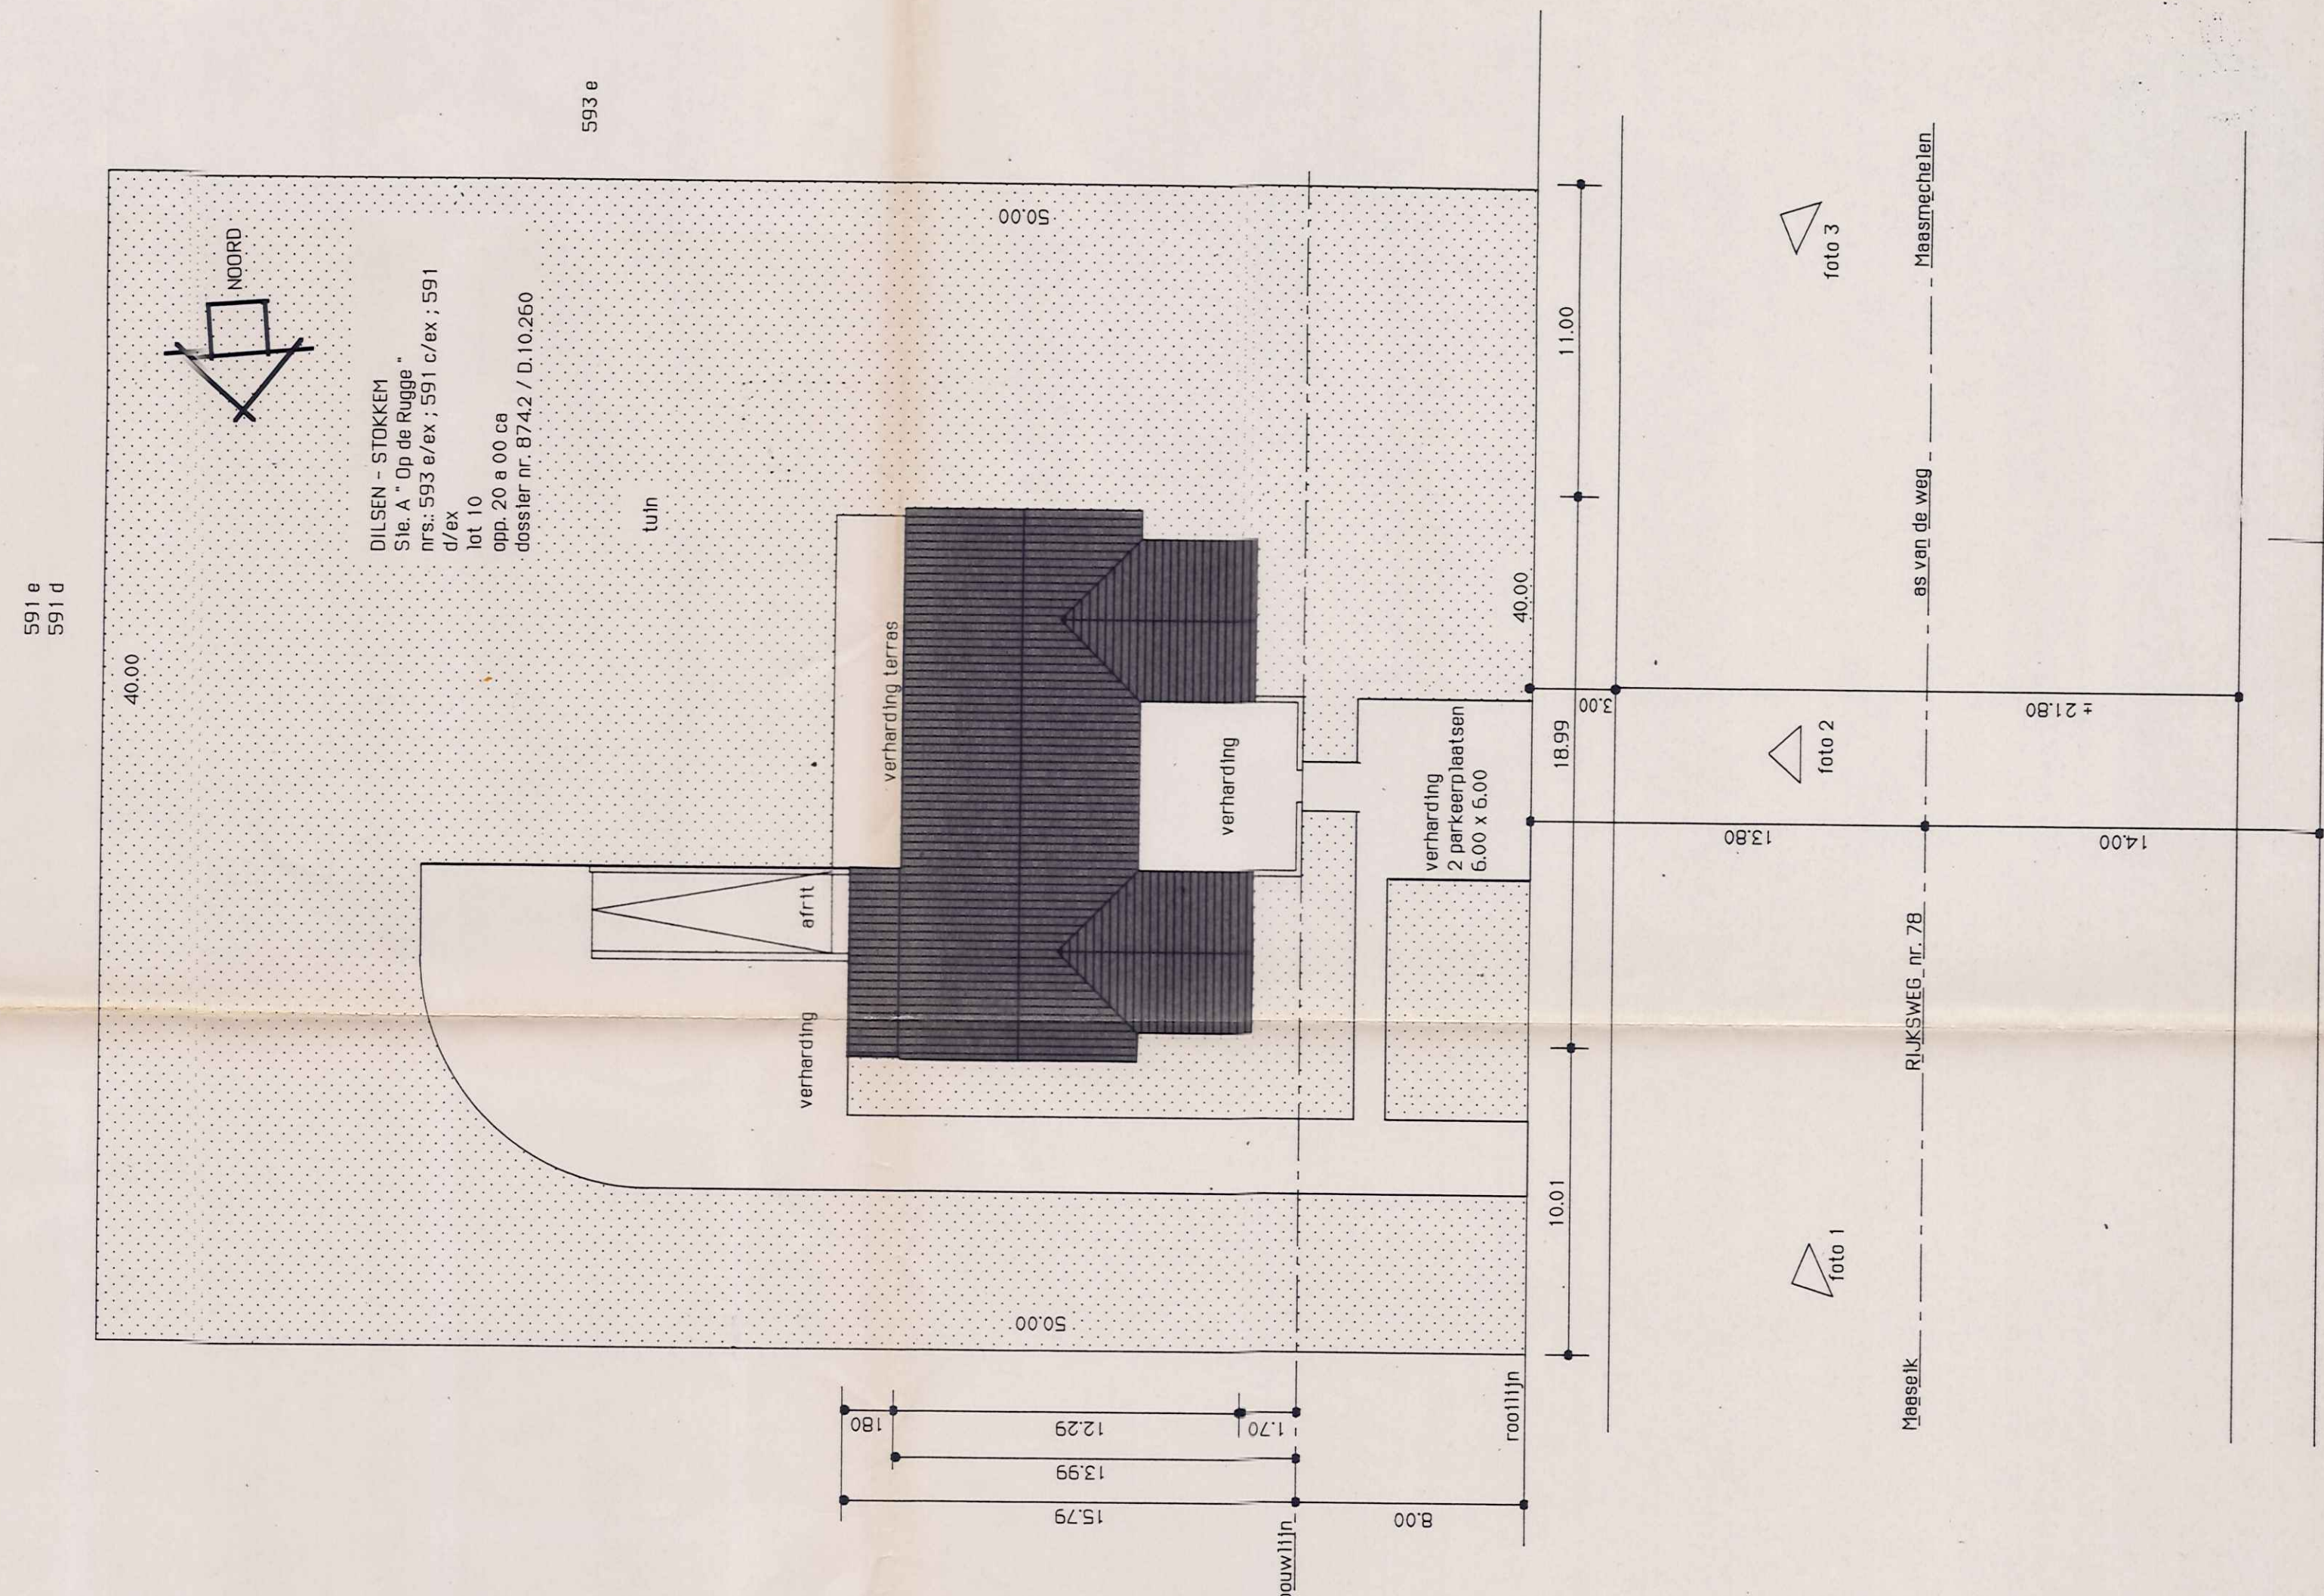

INPLANTING	schaal 1/200
1	1
2	2
3	3
100	100

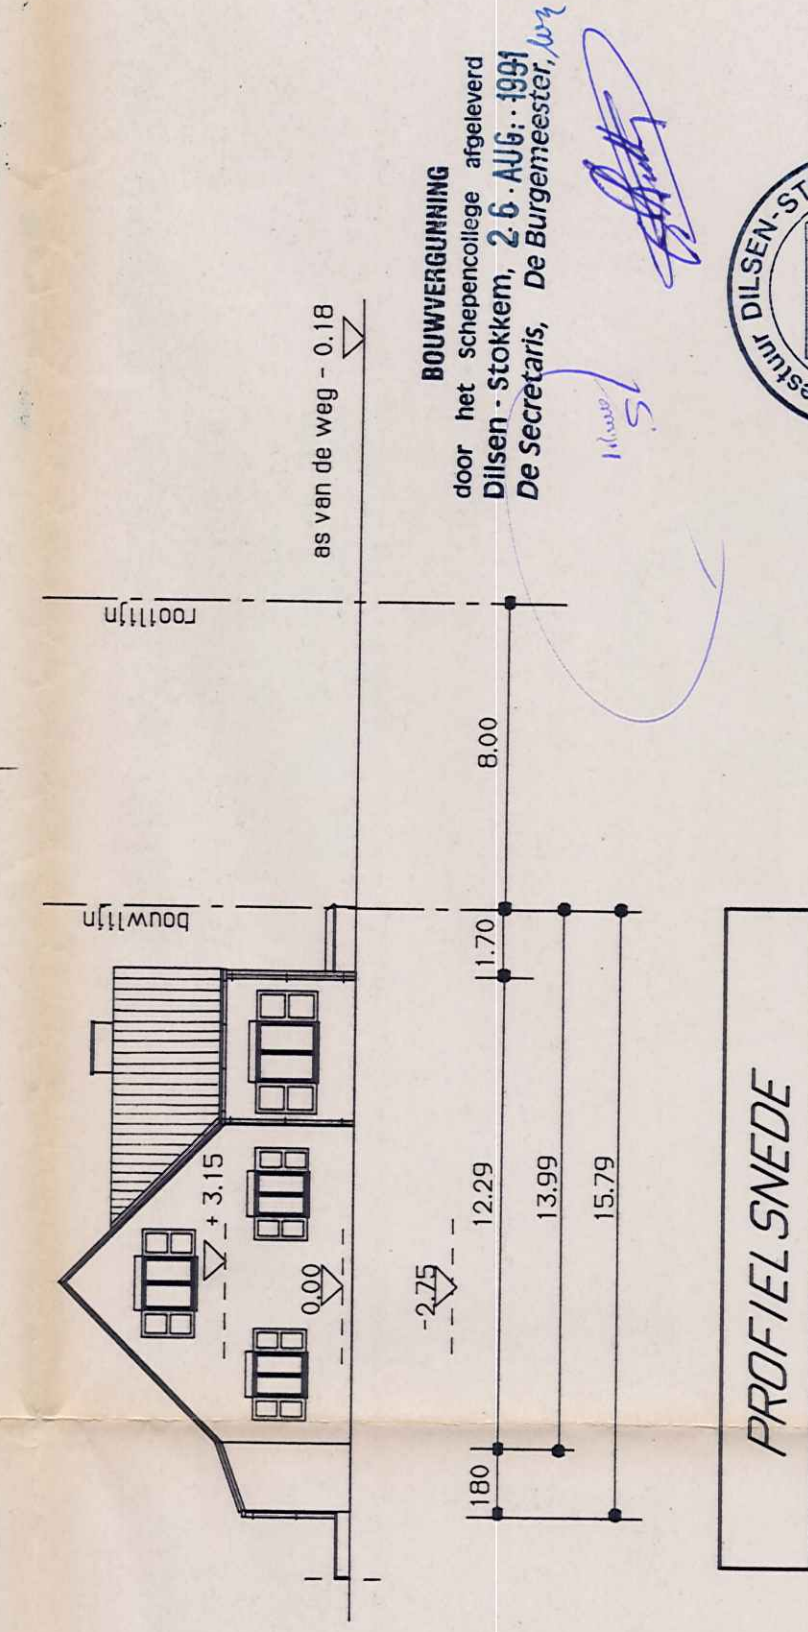

PROFIEL SNEDE



PROVINCIE LIMBURG
STAD DILSEN-STOKKEM

bouwplaats: Rijksweg
 Dilsen-Stokkem
 kadastraal : Dilsen-Stokkem
 sectie A " Op de Rugge "

Augustus 1991


05	bled 2 / 3
----	------------

ONTWERP VAN EEN WONING

opdrachtgever :
de Heer en Mevr. SIMONS - SNIJDERS
Rijksweg 183
3550 D...


van Duijn
d Roheinslaan 6/2

Diest

011/ 36 20 20
31 70 00 05

3/ 32 20 95