



FUNDERINGEN & RIOLERINGEN

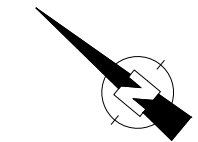

SASPARK OOIGEM - BLOK C

UNIT C2

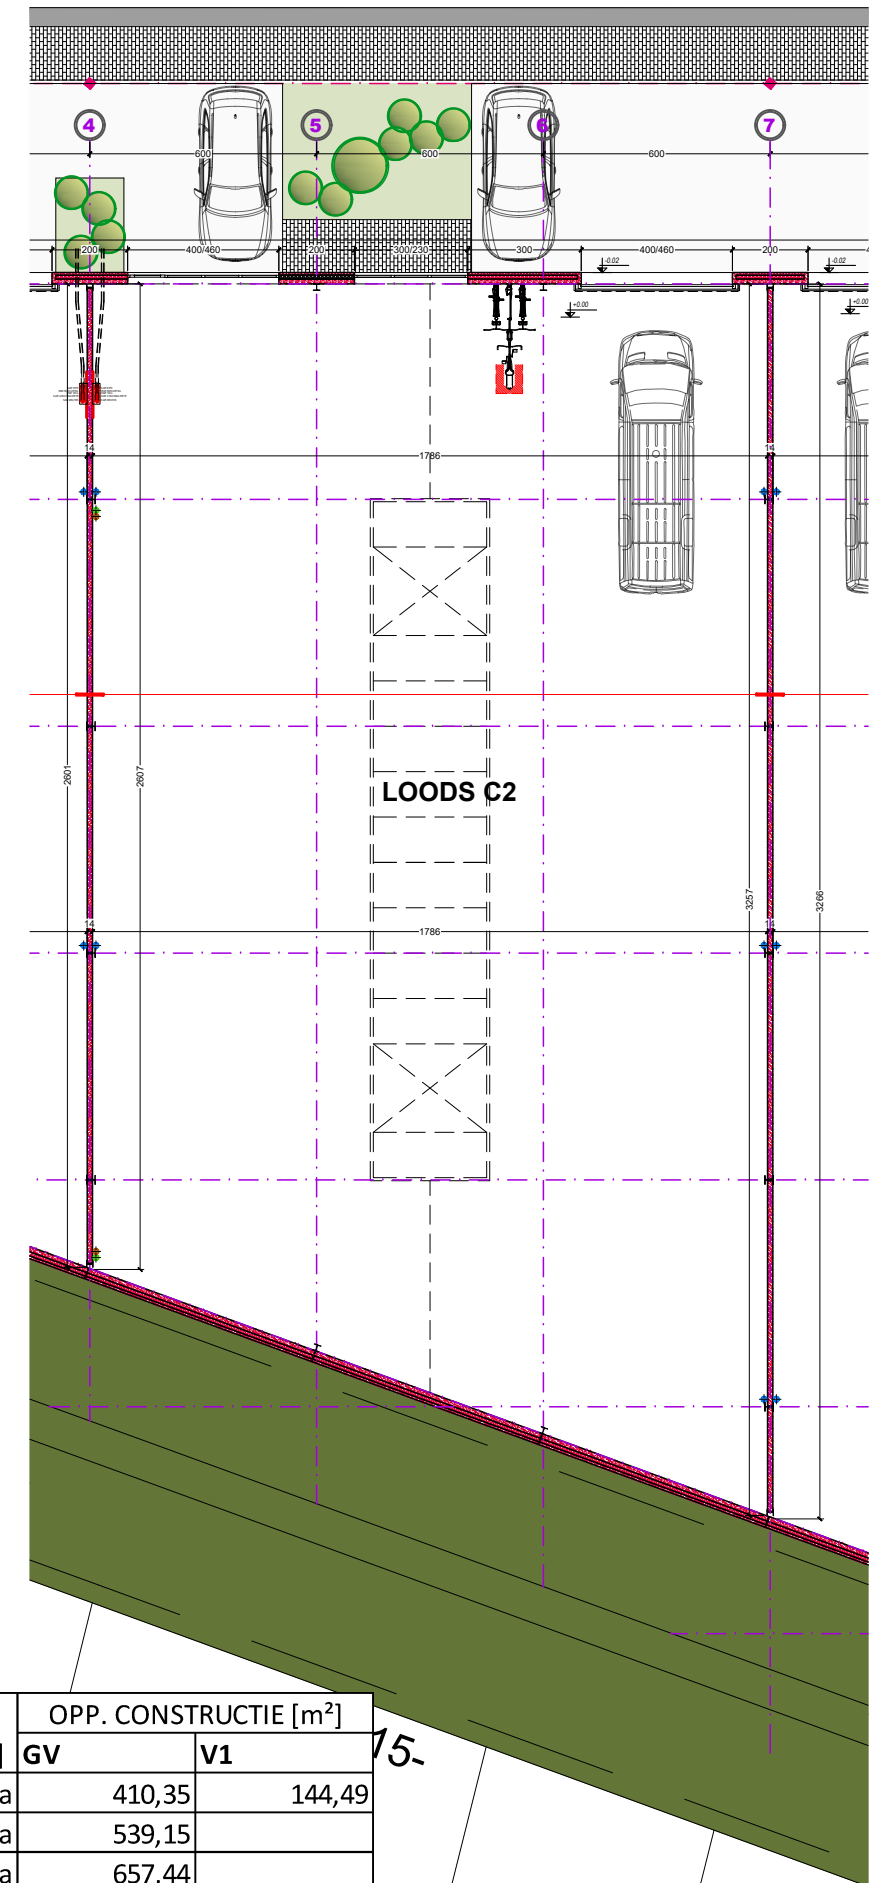

GRONDPLAN GELIJKVLOERS

	OPP. PERCEEL [m ²]	OPP. CONSTRUCTIE [m ²]	
		GV	V1
UNIT C1	7a80ca	410,35	144,49
UNIT C2	6a29ca	539,15	
UNIT C3	7a47ca	657,44	
UNIT C4	4a86ca	288,00	93,5
UNIT C5	3a48ca	288,00	
UNIT C6	6a12ca	484,00	

15.